

PART OF E. 1/2 OF SEC. 12, T.7 N., R.2 E., S.L.B. & M.
SUNRIDGE SUBDIVISION NO. 2

47

UNIT NO. 1
 LOTS A & B

TAXING UNIT 58

IN WEBER COUNTY


PREFIX: 23-047

SCALE 1"=200'

SEE PAGE 50

SEE PAGE 12

EXCEPT WHERE OTHERWISE
 SHOWN ALL LOTS ARE OWNED
 BY SUNRIDGE RANCHES, INC.
 PROPERTY OWNERS ASSOC.

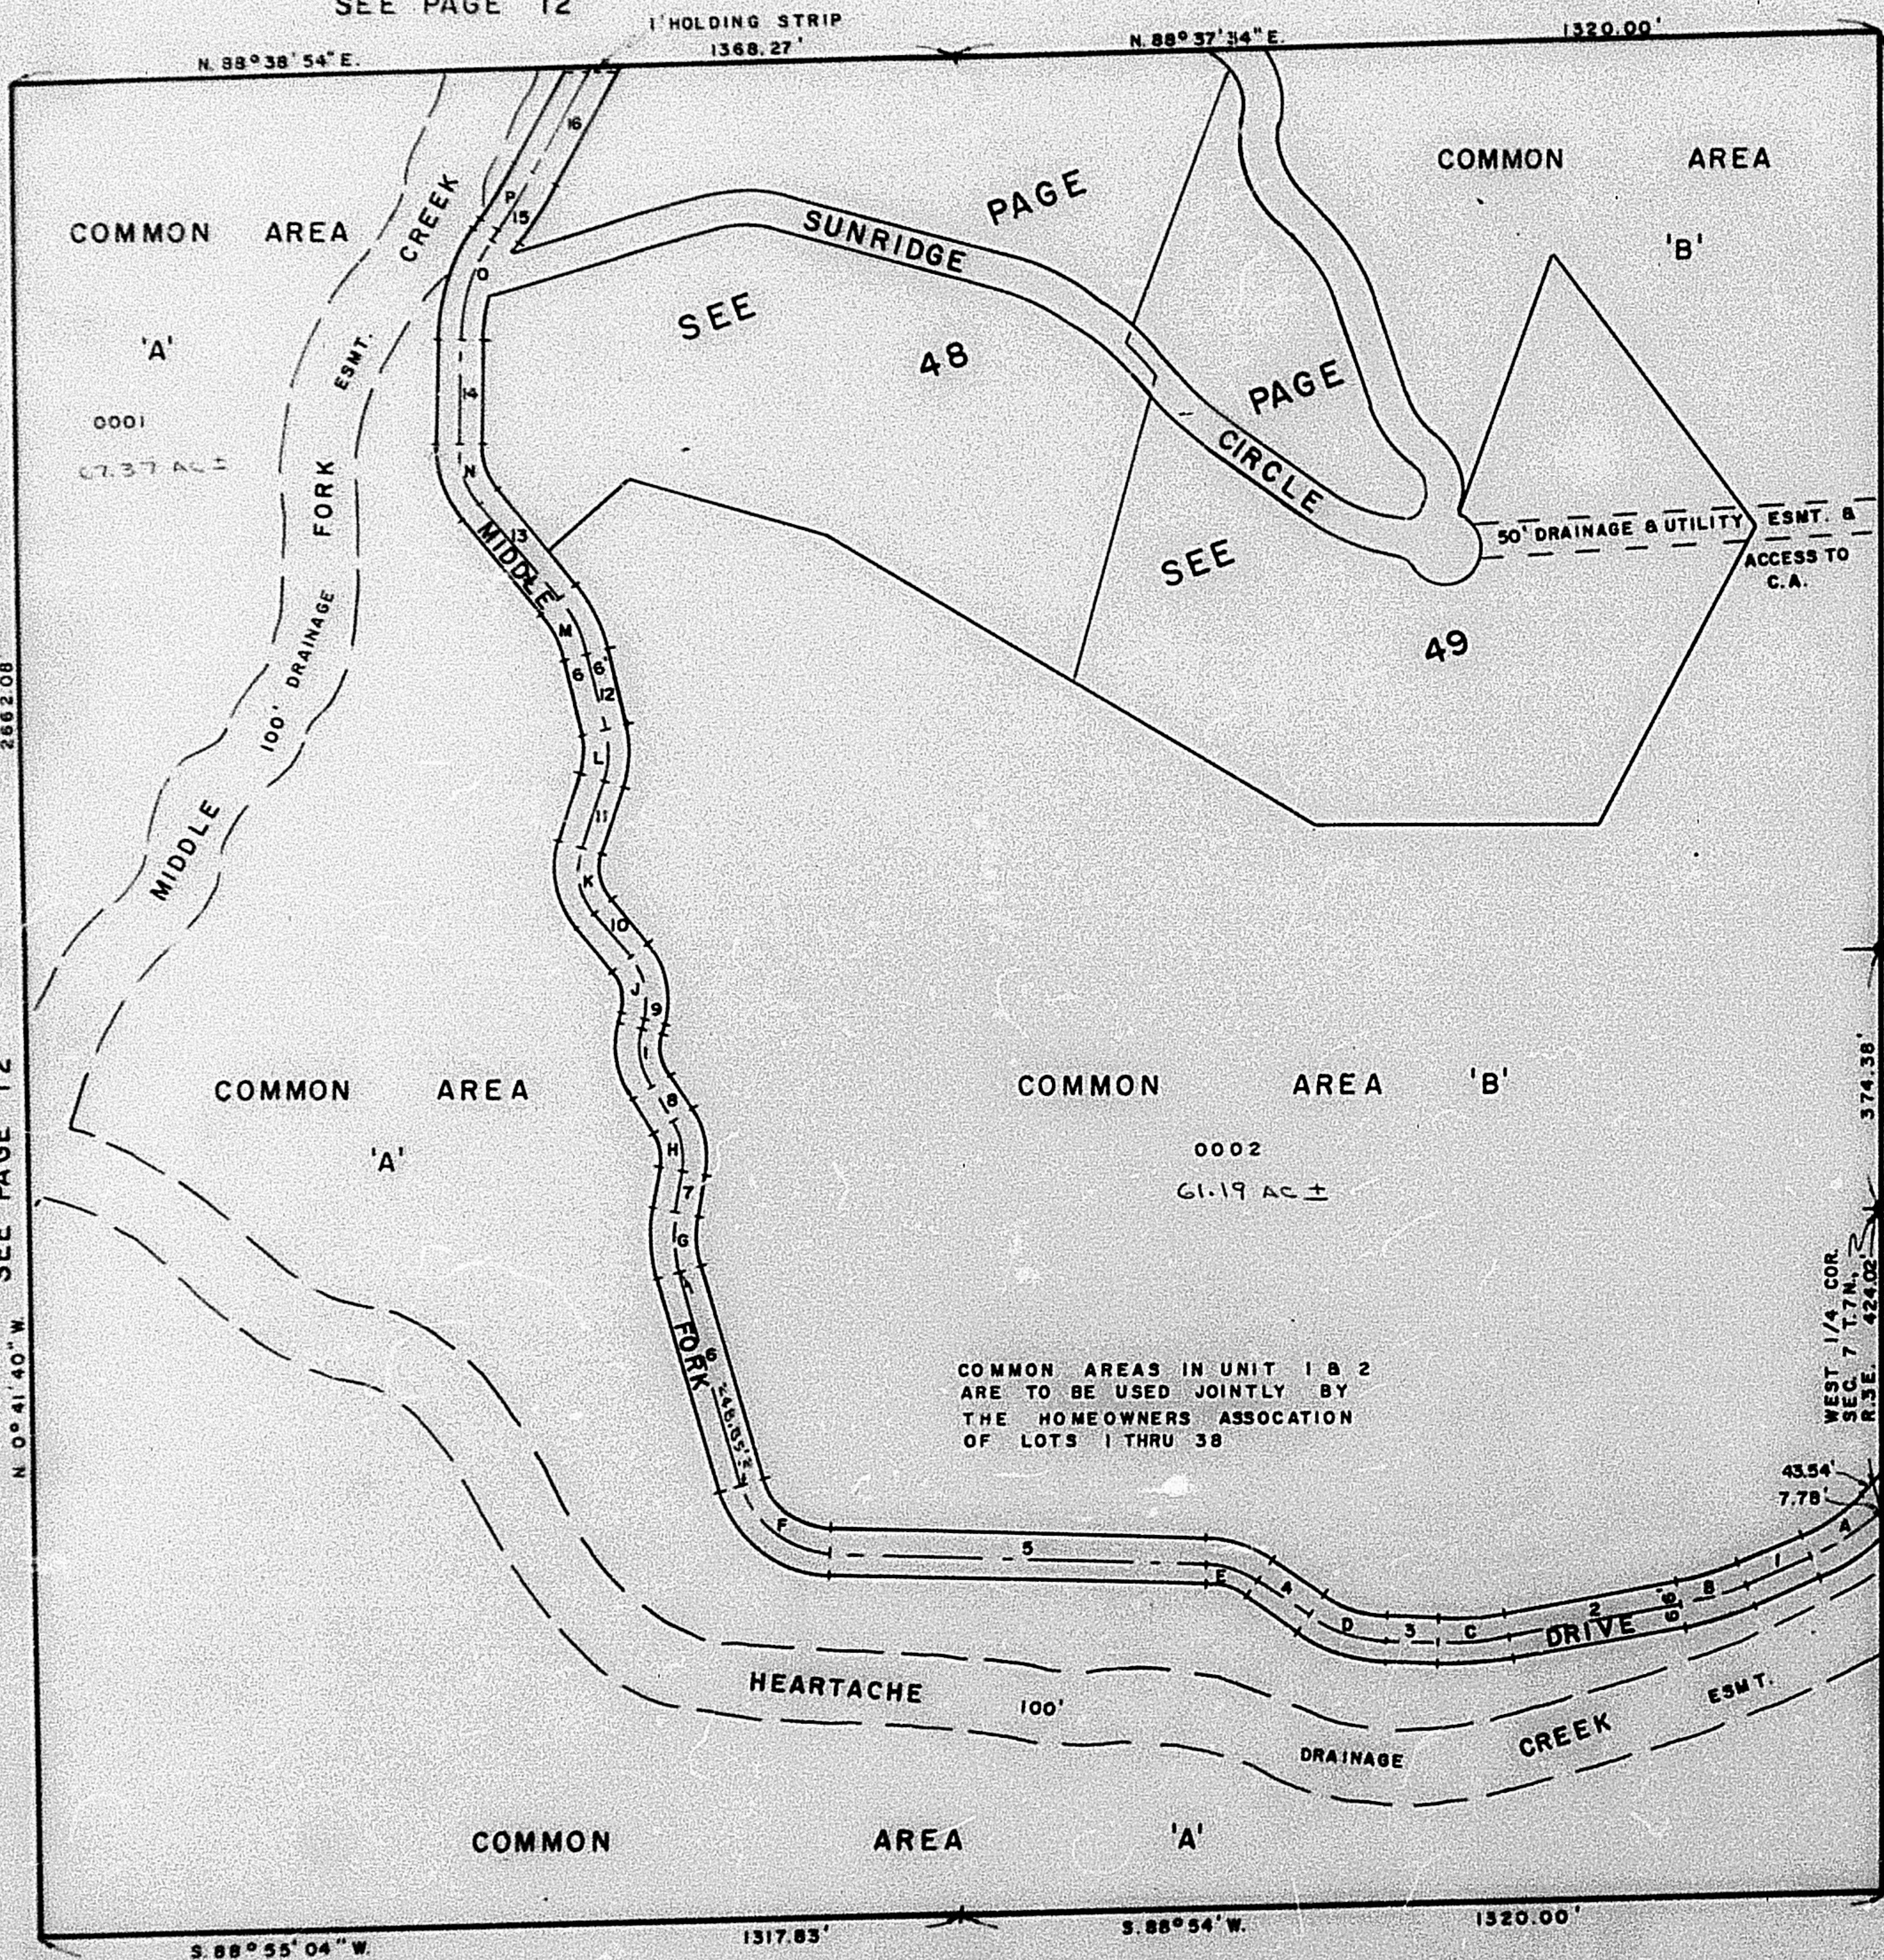

Q	CURVE	DATA
A	$\Delta = 24^{\circ}19'15''$	1 = $S.67^{\circ}24'30''W$
T	$T = 60.00'$	100.84'
R	$R = 278.44'$	2 = $S.79^{\circ}44'15''W$
L	$L = 118.19'$	252.59'
B	$\Delta = 12^{\circ}19'45''$	3 = $N.87^{\circ}10'11''W$
T	$T = 50.00'$	72.23'
R	$R = 462.92'$	4 = $N.55^{\circ}03'08''W$
L	$L = 99.61'$	90.10'
C	$\Delta = 13^{\circ}05'34''$	5 = $N.88^{\circ}11'23''W$
T	$T = 50.00'$	502.11'
R	$R = 435.71'$	6 = $N.15^{\circ}59'45''W$
L	$L = 99.57'$	248.85'
D	$\Delta = 32^{\circ}07'05''$	7 = $N.10^{\circ}08'45''E$
T	$T = 60.00'$	65.96'
R	$R = 208.43'$	8 = $N.32^{\circ}52'W$
L	$L = 116.84'$	58.62'
E	$\Delta = 33^{\circ}08'17''$	9 = $N.14^{\circ}25'15''E$
T	$T = 40.00'$	17.88'
R	$R = 134.44'$	10 = $N.39^{\circ}30'15''W$
L	$L = 77.76'$	82.67'
F	$\Delta = 72^{\circ}11'38''$	11 = $N.17^{\circ}53'E$
T	$T = 100.00'$	93.71'
R	$R = 137.15'$	12 = $N.14^{\circ}00'W$
L	$L = 172.81'$	103.01'
G	$\Delta = 26^{\circ}09'30''$	13 = $N.39^{\circ}31'W$
T	$T = 40.00'$	176.33'
R	$R = 172.17'$	14 = $N.0^{\circ}57'30''E$
L	$L = 78.61'$	147.80'
H	$\Delta = 43^{\circ}01'45''$	15 = $N.22^{\circ}03'39''E$
T	$T = 40.00'$	19.59'
R	$R = 101.47'$	16 = $N.29^{\circ}03'14''E$
L	$L = 78.20'$	177.71'
I	$\Delta = 47^{\circ}17'15''$	
T	$T = 45.00'$	
R	$R = 102.79'$	
L	$L = 84.83'$	
J	$\Delta = 53^{\circ}55'30''$	
T	$T = 50.00'$	
R	$R = 98.29'$	
L	$L = 92.51'$	
K	$\Delta = 57^{\circ}23'15''$	
T	$T = 55.00'$	
R	$R = 100.49'$	
L	$L = 77.93'$	
L	$\Delta = 31^{\circ}53'$	
T	$T = 40.00'$	
R	$R = 140.04'$	
L	$L = 77.93'$	
M	$\Delta = 25^{\circ}31'$	
T	$T = 50.00'$	
R	$R = 220.82'$	
L	$L = 98.34'$	
N	$\Delta = 40^{\circ}28'30''$	
T	$T = 50.00'$	
R	$R = 135.62'$	
L	$L = 95.81'$	
O	$\Delta = 31^{\circ}05'59''$	
T	$T = 75.00'$	
R	$R = 269.53'$	
L	$L = 146.30'$	
P	$\Delta = 3^{\circ}00'15''$	
T	$T = 50.00'$	
R	$R = 1908.77'$	
L	$L = 99.98'$	

FOR COMPLETE ENG. DATA
 SEE ORIG. DED. PLAT IN
 BOOK 17, PAGE 27