

PART OF E. 1/2 OF SEC. 12, T. 7 N., R. 2 E., S. 1 B. & M.

SUNRIDGE SUBDIVISION NO. 2

UNIT NO. 1
LOTS 1-4 & 12-16

IN WEBER COUNTY

SCALE 1"=100'


TAXING UNIT 58

PREFIX 23-048

EVERY MARK OTHER THAN
ALL LOTS ARE SHOWN BY
SUNRIDGE, NE.

SEE PAGE 50

SEE PAGE
47

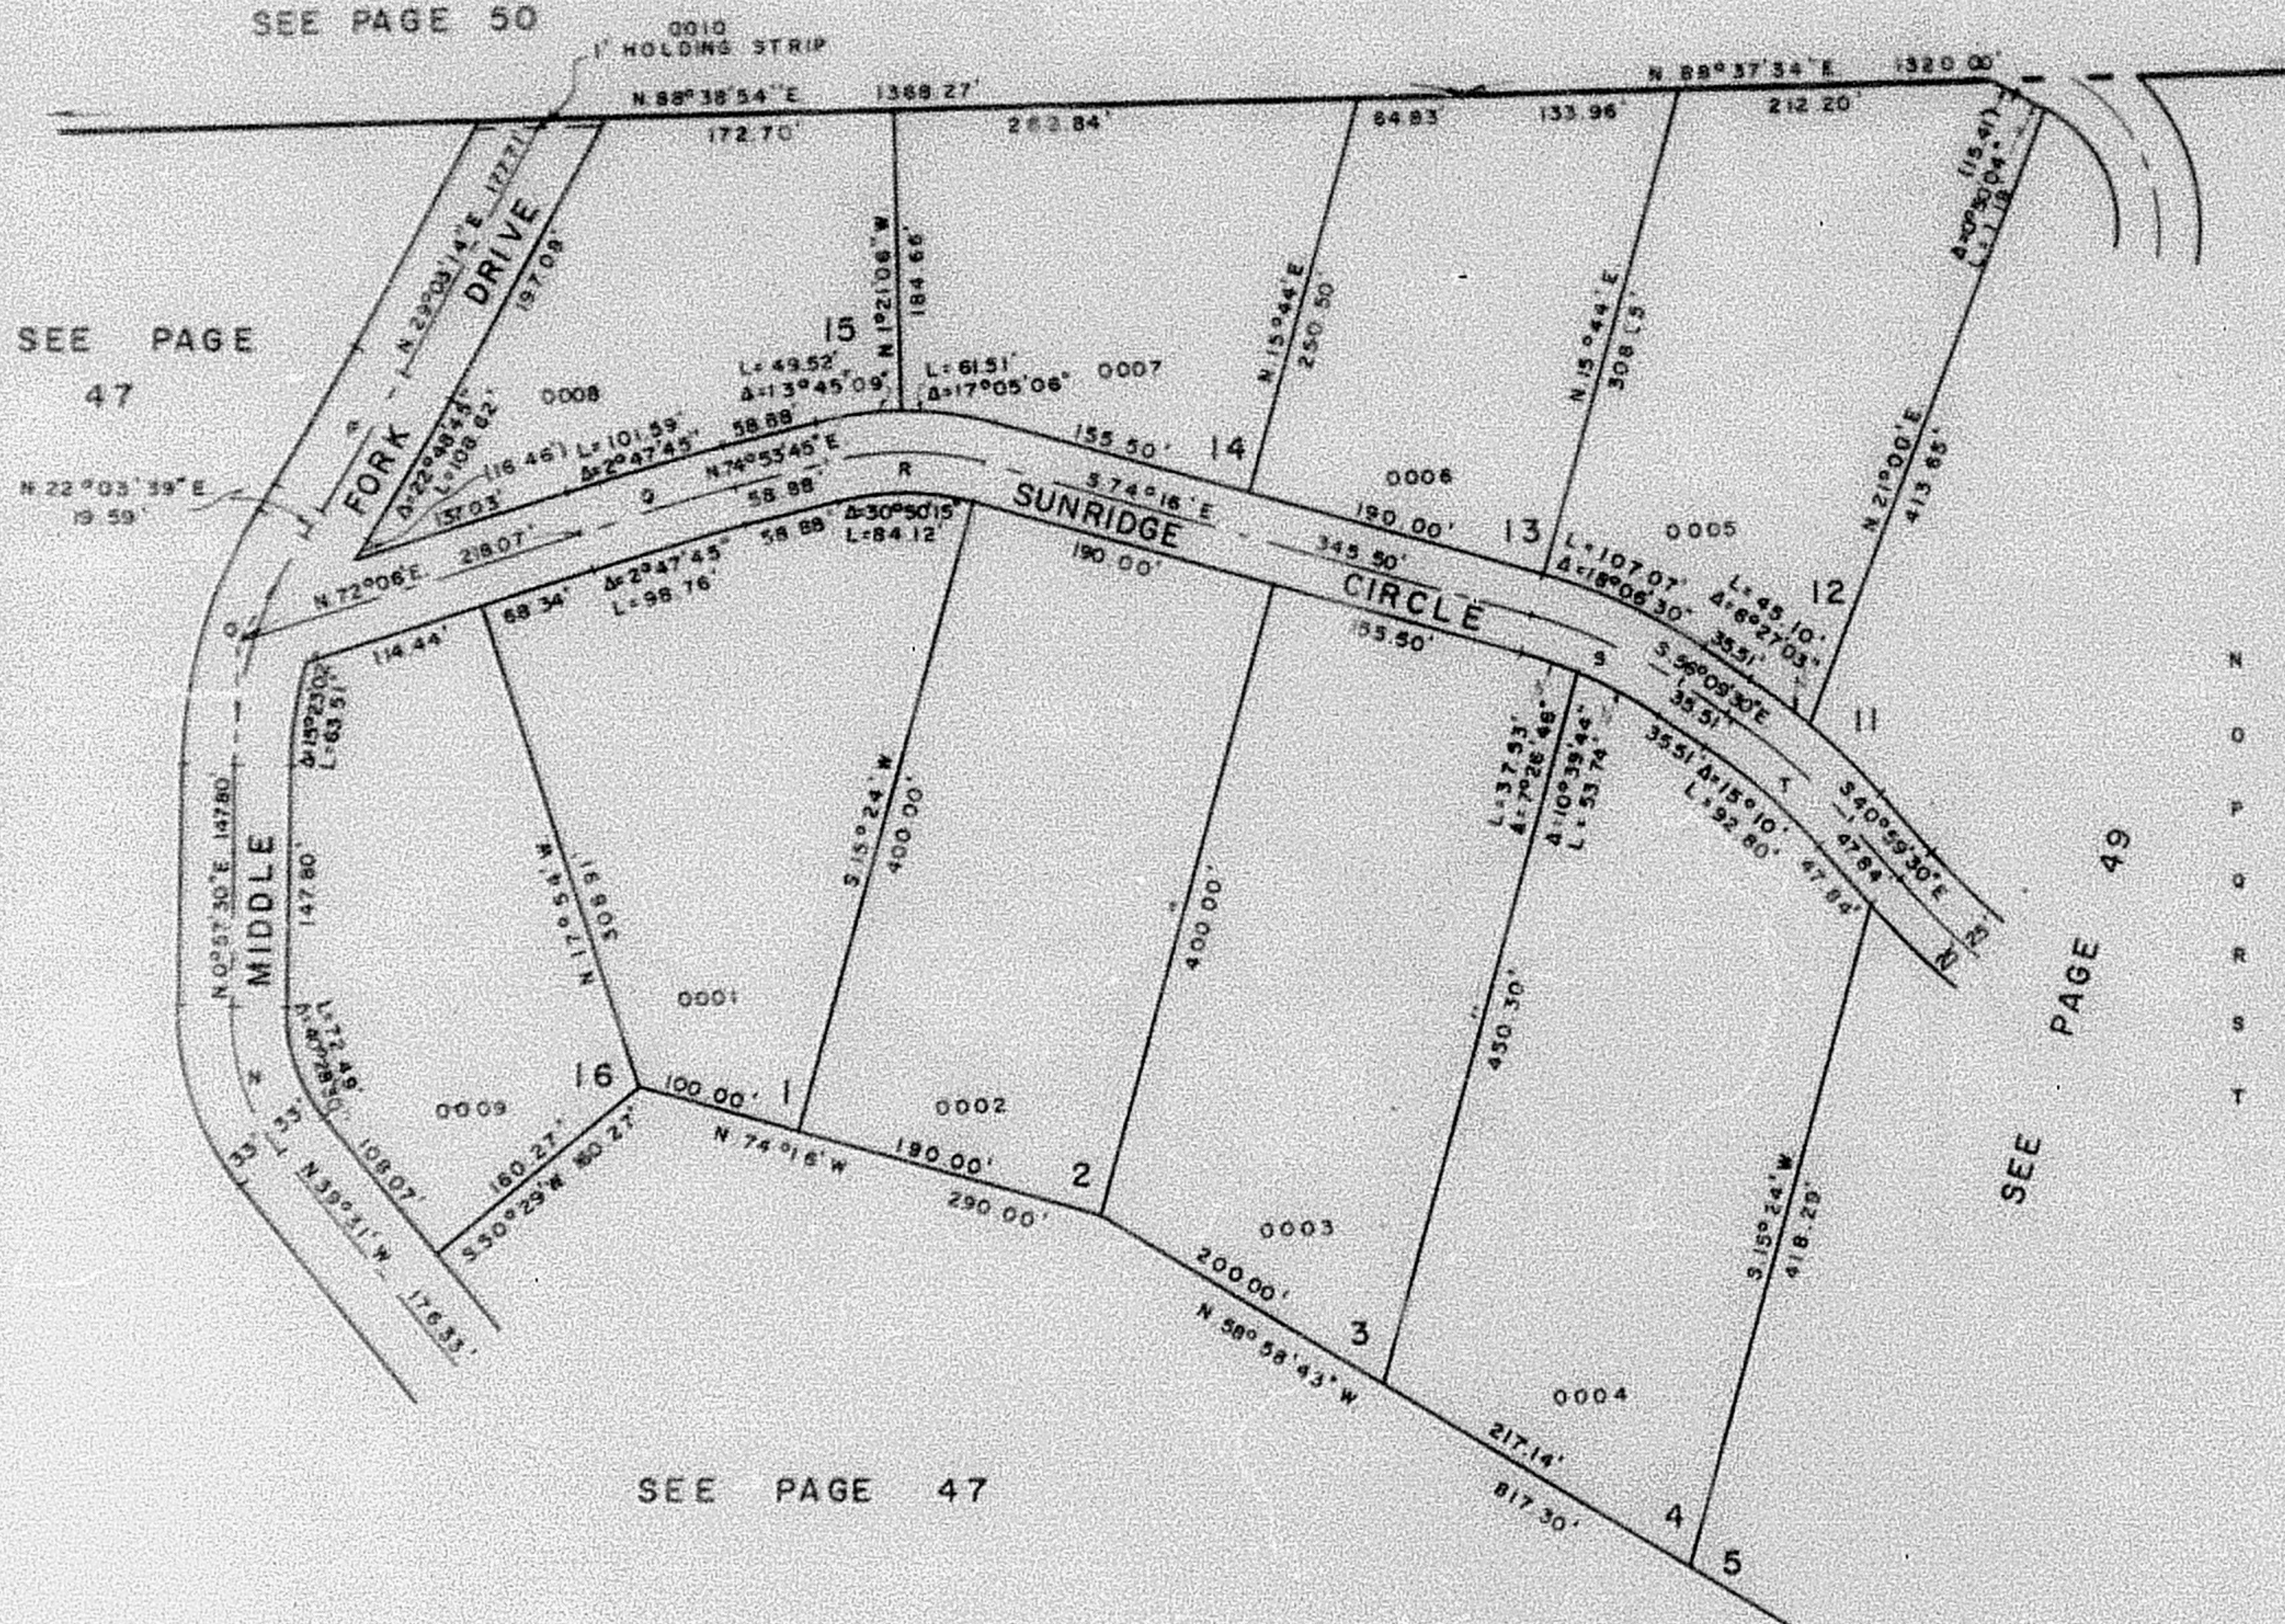

CURVE	DATA
N	A=40°28'30" T=50.00' R=125.82' L=95.91'
O	A=31°05'59" T=75.00' R=269.51' L=146.30'
P	A=3°00'15" T=50.00' R=1906.77' L=99.98'
Q	A=2°47'45" T=50.00' R=2048.92' L=99.98'
R	A=30°50'15" T=50.00' R=181.29' L=97.57'
S	A=18°06'30" T=50.00' R=313.77' L=99.17'
T	A=15°10' T=50.00' R=375.57' L=99.42'

SEE PAGE 47

FOR COMPLETE ENG. DATA
SEE ORIG. DES. PLAT. IN
BOOK 17, PAGE 27