

PART OF E. 1/2 OF SEC. 12, T. 7 N., R. 2 E., S. L. B. & M

SUNRIDGE SUBDIVISION NO. 2


UNIT NO. 1
LOTS 1-4 & 12-16
IN WEBER COUNTY
SCALE 1" = 100'

TAXING UNIT 58

PREFIX 23-048

48

EXCEPT WHERE OTHERWISE SHOWN
ALL LOTS ARE OWNED BY
SUNRIDGE INC.

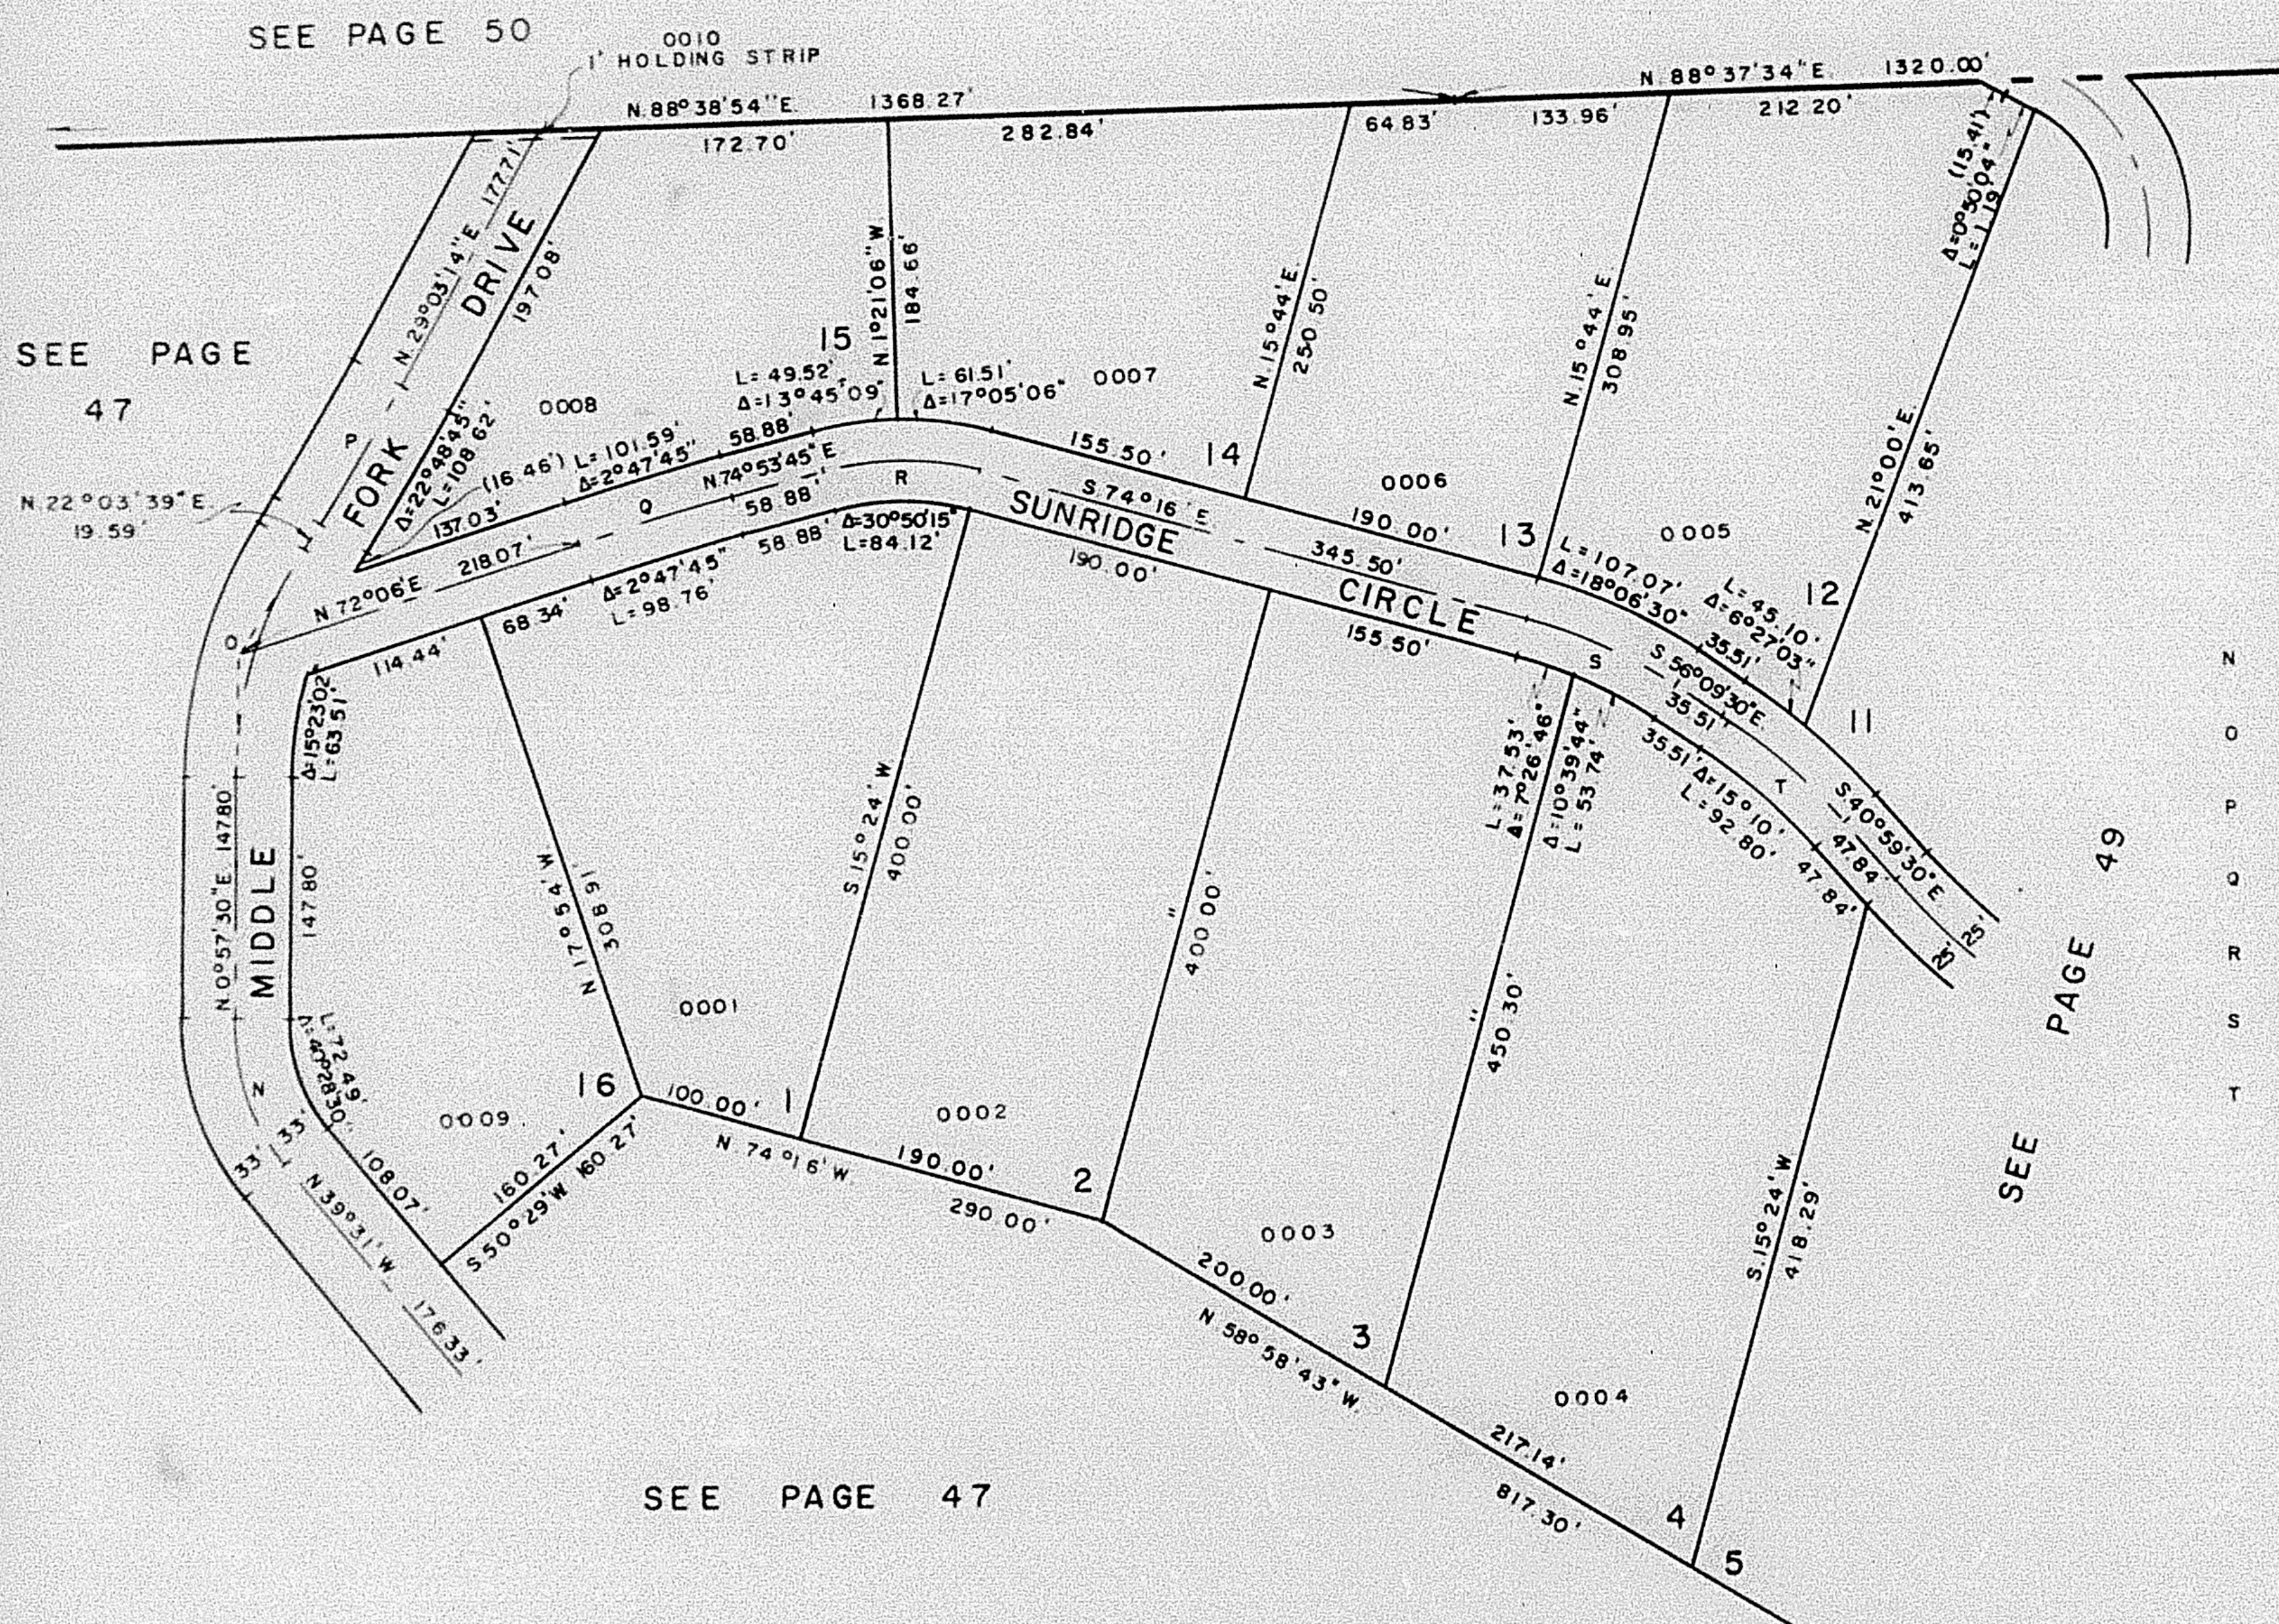

CURVE	DATA
N	$\Delta = 40^\circ 28' 30''$ T = 50.00 R = 135.62' L = 95.81'
O	$\Delta = 31^\circ 05' 59''$ T = 75.00 R = 269.53' L = 146.30'
P	$\Delta = 3^\circ 00' 15''$ T = 50.00 R = 1906.77' L = 99.98'
Q	$\Delta = 2^\circ 47' 45''$ T = 50.00 R = 2048.92' L = 99.98'
R	$\Delta = 30^\circ 50' 15''$ T = 50.00 R = 181.29' L = 97.57'
S	$\Delta = 18^\circ 06' 30''$ T = 50.00 R = 313.77' L = 99.17'
T	$\Delta = 15^\circ 10'$ T = 50.00 R = 375.57' L = 99.42'

SEE PAGE 47

FOR COMPLETE ENG DATA
SEE ORIG DED PLAT IN
BOOK 17, PAGE 27