

PART OF E. 1/2 OF SEC. 12, T. 7 N., R. 2 E., S. 1. B. & M.

48

SUNRIDGE SUBDIVISION NO. 2

UNIT NO. 1

LOTS 1-4 & 12-16


IN WEBER COUNTY

SCALE 1"=100'

TAXING UNIT : 58

PREFIX : 23-048

EXCEPT WHERE OTHERWISE SHOWN
ALL LOTS ARE OWNED BY
SUNRIDGE INC.

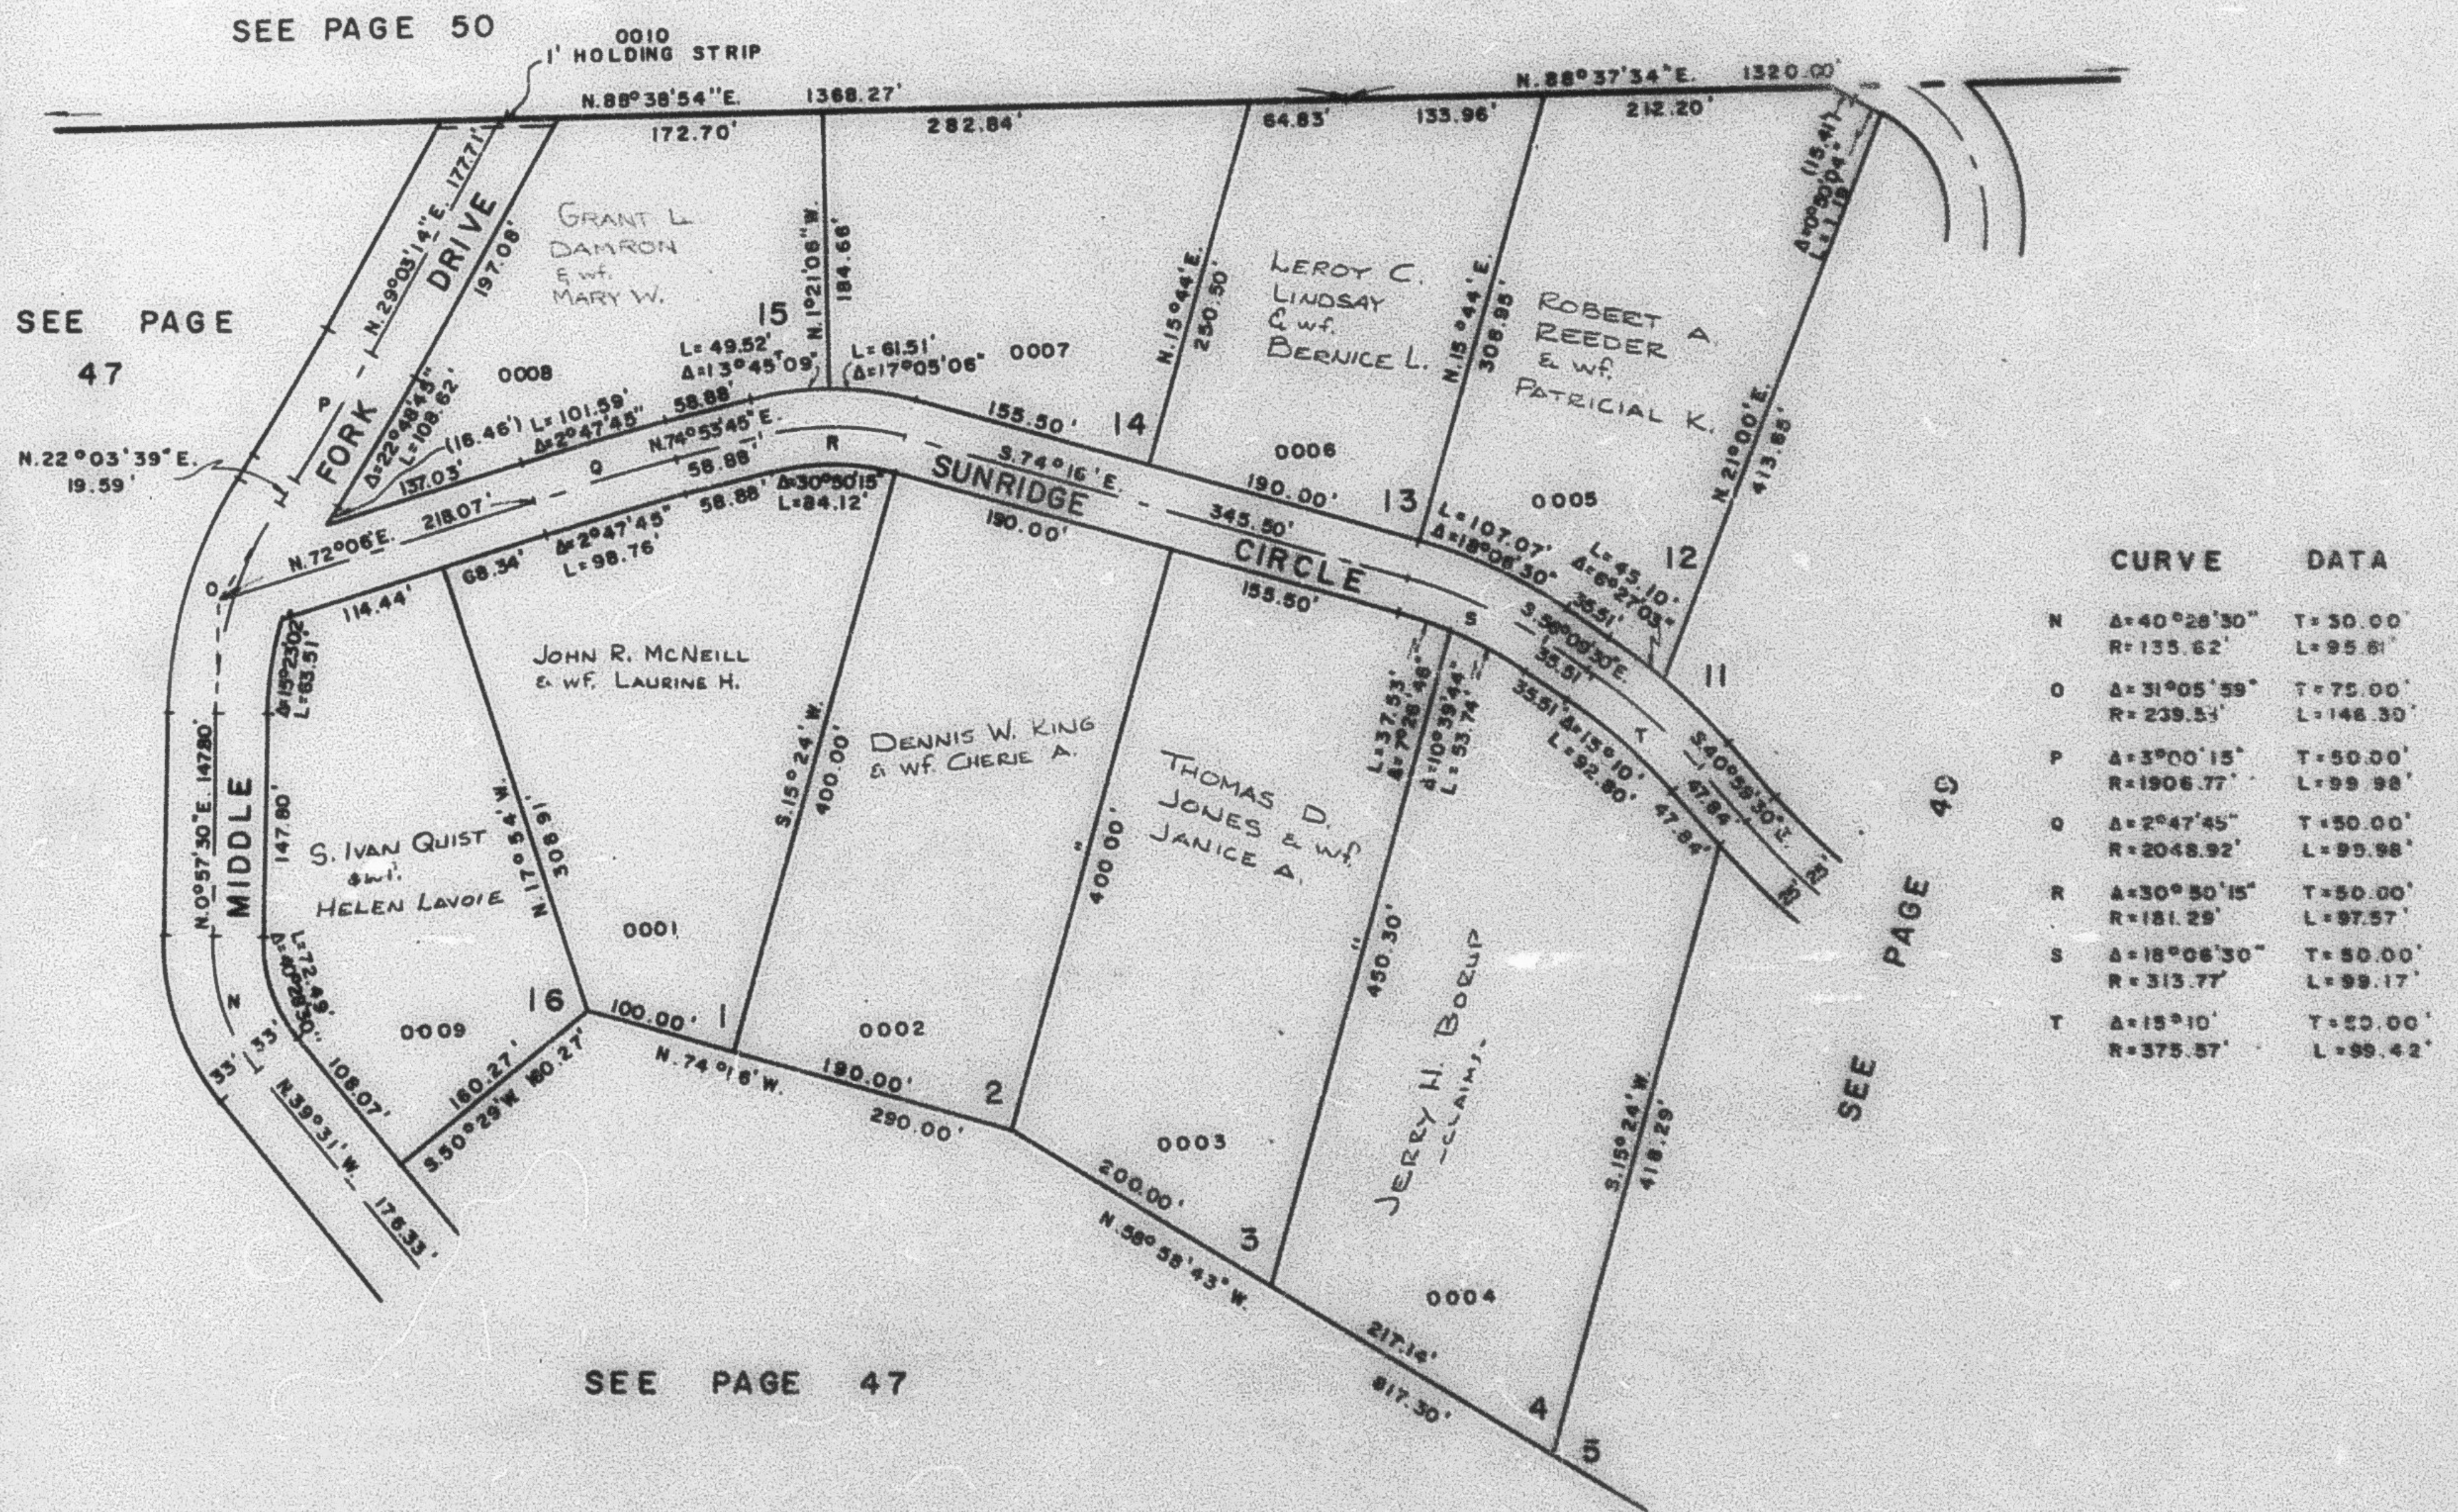

CURVE	DATA
N	$\Delta=40^{\circ}28'30''$ T=30.00 R=135.62' L=95.81'
O	$\Delta=31^{\circ}05'59''$ T=75.00' R=239.53' L=148.30'
P	$\Delta=3^{\circ}00'15''$ T=50.00' R=1906.77' L=99.98'
Q	$\Delta=2^{\circ}47'45''$ T=50.00' R=2048.92' L=99.98'
R	$\Delta=30^{\circ}50'15''$ T=50.00' R=181.29' L=97.57'
S	$\Delta=18^{\circ}06'30''$ T=50.00' R=313.77' L=99.17'
T	$\Delta=15^{\circ}10'$ T=50.00' R=375.57' L=99.42'

FOR COMPLETE ENG. DATA
SEE ORIG. DED. PLAT IN
BOOK 17, PAGE 27