

SUNRIDGE SUBDIVISION NO. 2

UNIT NO. 1

LOTS 1-4 & 12-16

IN WEBER COUNTY


SCALE 1" = 100'

TAXING UNIT 58

PREFIX 23-048

EXCEPT WHERE OTHERWISE SHOWN
ALL LOTS ARE OWNED BY
SUNRIDGE INC.

SEE PAGE 50

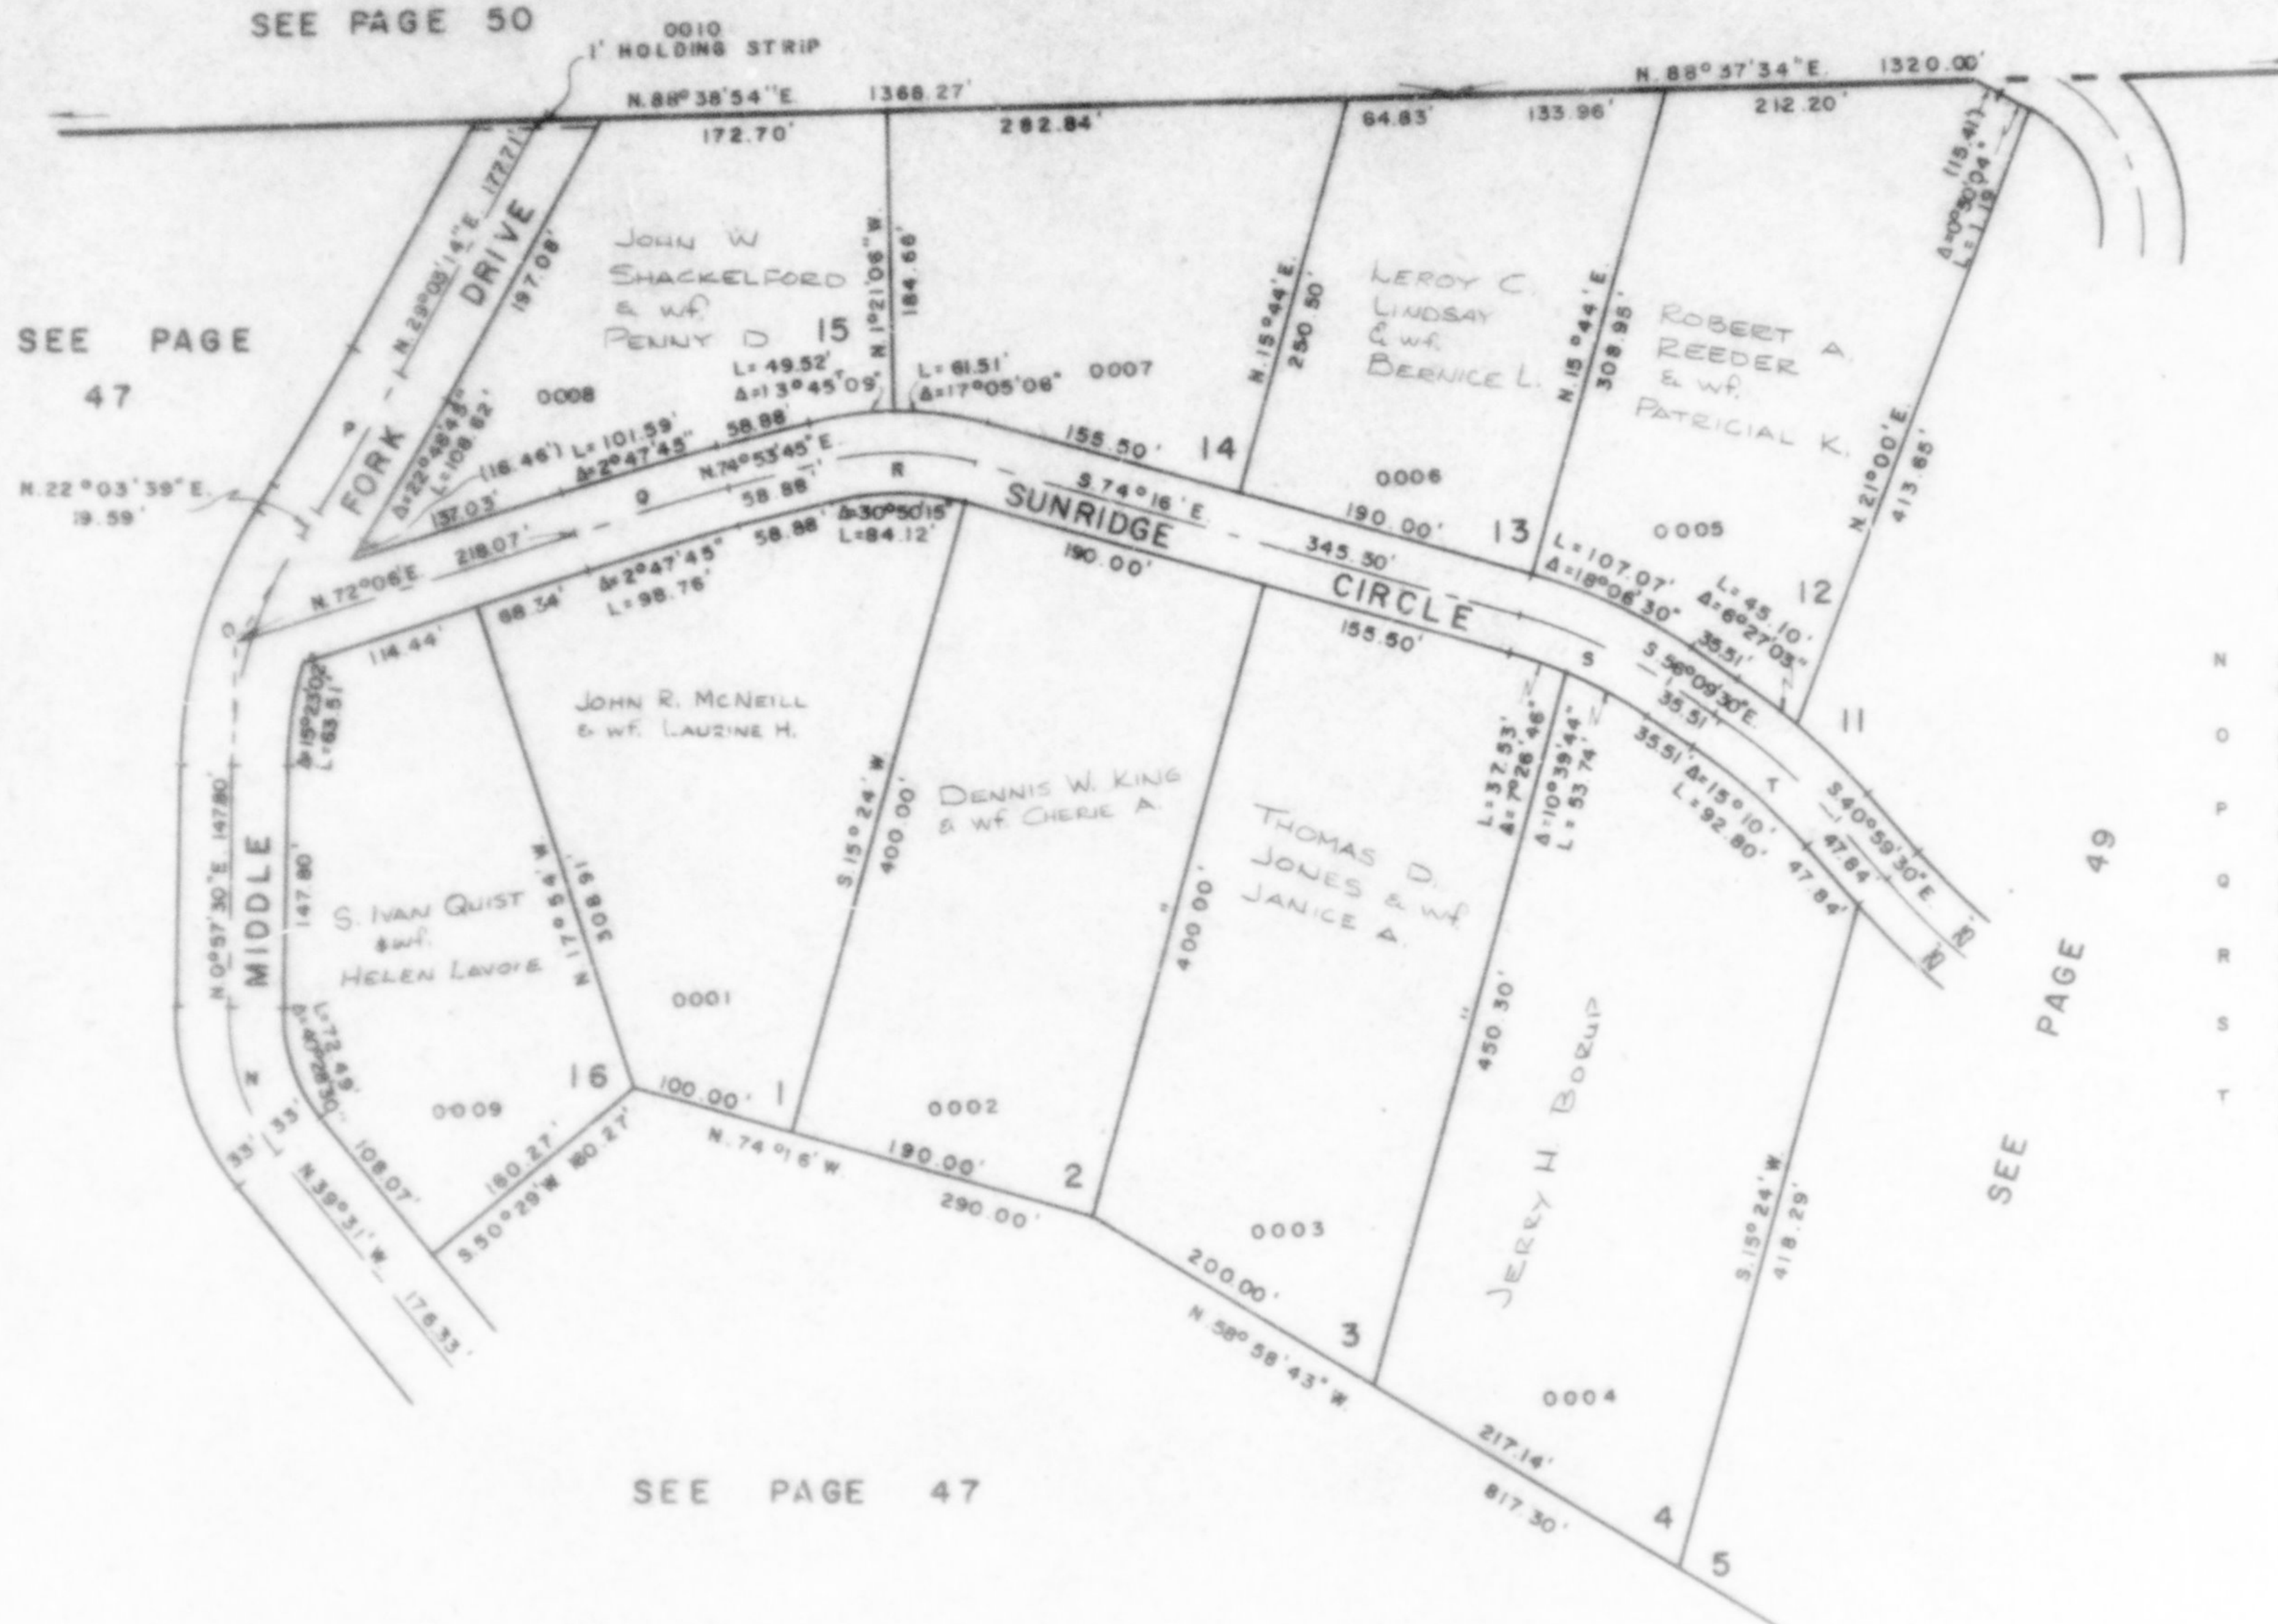

CURVE DATA

N	$\Delta = 40^{\circ}28'30''$ R = 135.62'	T = 50.00' L = 95.81'
O	$\Delta = 31^{\circ}05'59''$ R = 269.53'	T = 75.00' L = 146.30'
P	$\Delta = 3^{\circ}00'15''$ R = 1906.77'	T = 50.00' L = 99.98'
Q	$\Delta = 2^{\circ}47'45''$ R = 2048.92'	T = 50.00' L = 99.98'
R	$\Delta = 30^{\circ}50'15''$ R = 181.29'	T = 50.00' L = 97.57'
S	$\Delta = 18^{\circ}06'30''$ R = 313.77'	T = 50.00' L = 99.17'
T	$\Delta = 15^{\circ}10'$ R = 375.57'	T = 50.00' L = 99.42'

SEE PAGE 47

FOR COMPLETE ENG. DATA
SEE ORIG. DED. PLAT. IN
BOOK 17, PAGE 27