

PART OF E. 1/2 OF SEC. 12, T.7 N., R.2 E., S.1. B. & M.

49

SUNRIDGE SUBDIVISION NO. 2

UNIT NO. 1
LOTS 5-11

IN WEBER COUNTY

SCALE 1"=100'

TAXING UNIT : 58

PREFIX : 23-049


EXCEPT WHERE OTHERWISE SHOWN
ALL LOTS ARE OWNED BY
SUNRIDGE INC.

SEE PAGE 50

SEE PAGE
48

SEE PAGE 47

AA	A=60°52'07"	R=106.47'	L=113.64'
BB	A=60°45'	R=136.49'	L=144.72' T=80.00'
CC	A=32°10'	R=277.47'	L=155.76' T=80.00'
DD	A=34°34'43"	R=160.84'	L=96.95' T=50.00'
EE	A=72°04'44"	R=68.72'	L=86.45' T=50.00'
J	A=74°04'44"	L=55.00'	
K	A=62°00'	L=42.94'	R=30.00'
M	A=65°00'	L=56.72'	
N	A=65°00'	L=56.72'	
O	A=63°33'54"	L=77.29'	
P	A=46°33'54"	L=24.38'	R=30.00'
T	A=10°38'44"	L=53.74'	
U	A=7°28'46"	L=37.53'	
V	A=30°50'15"	L=84.12'	

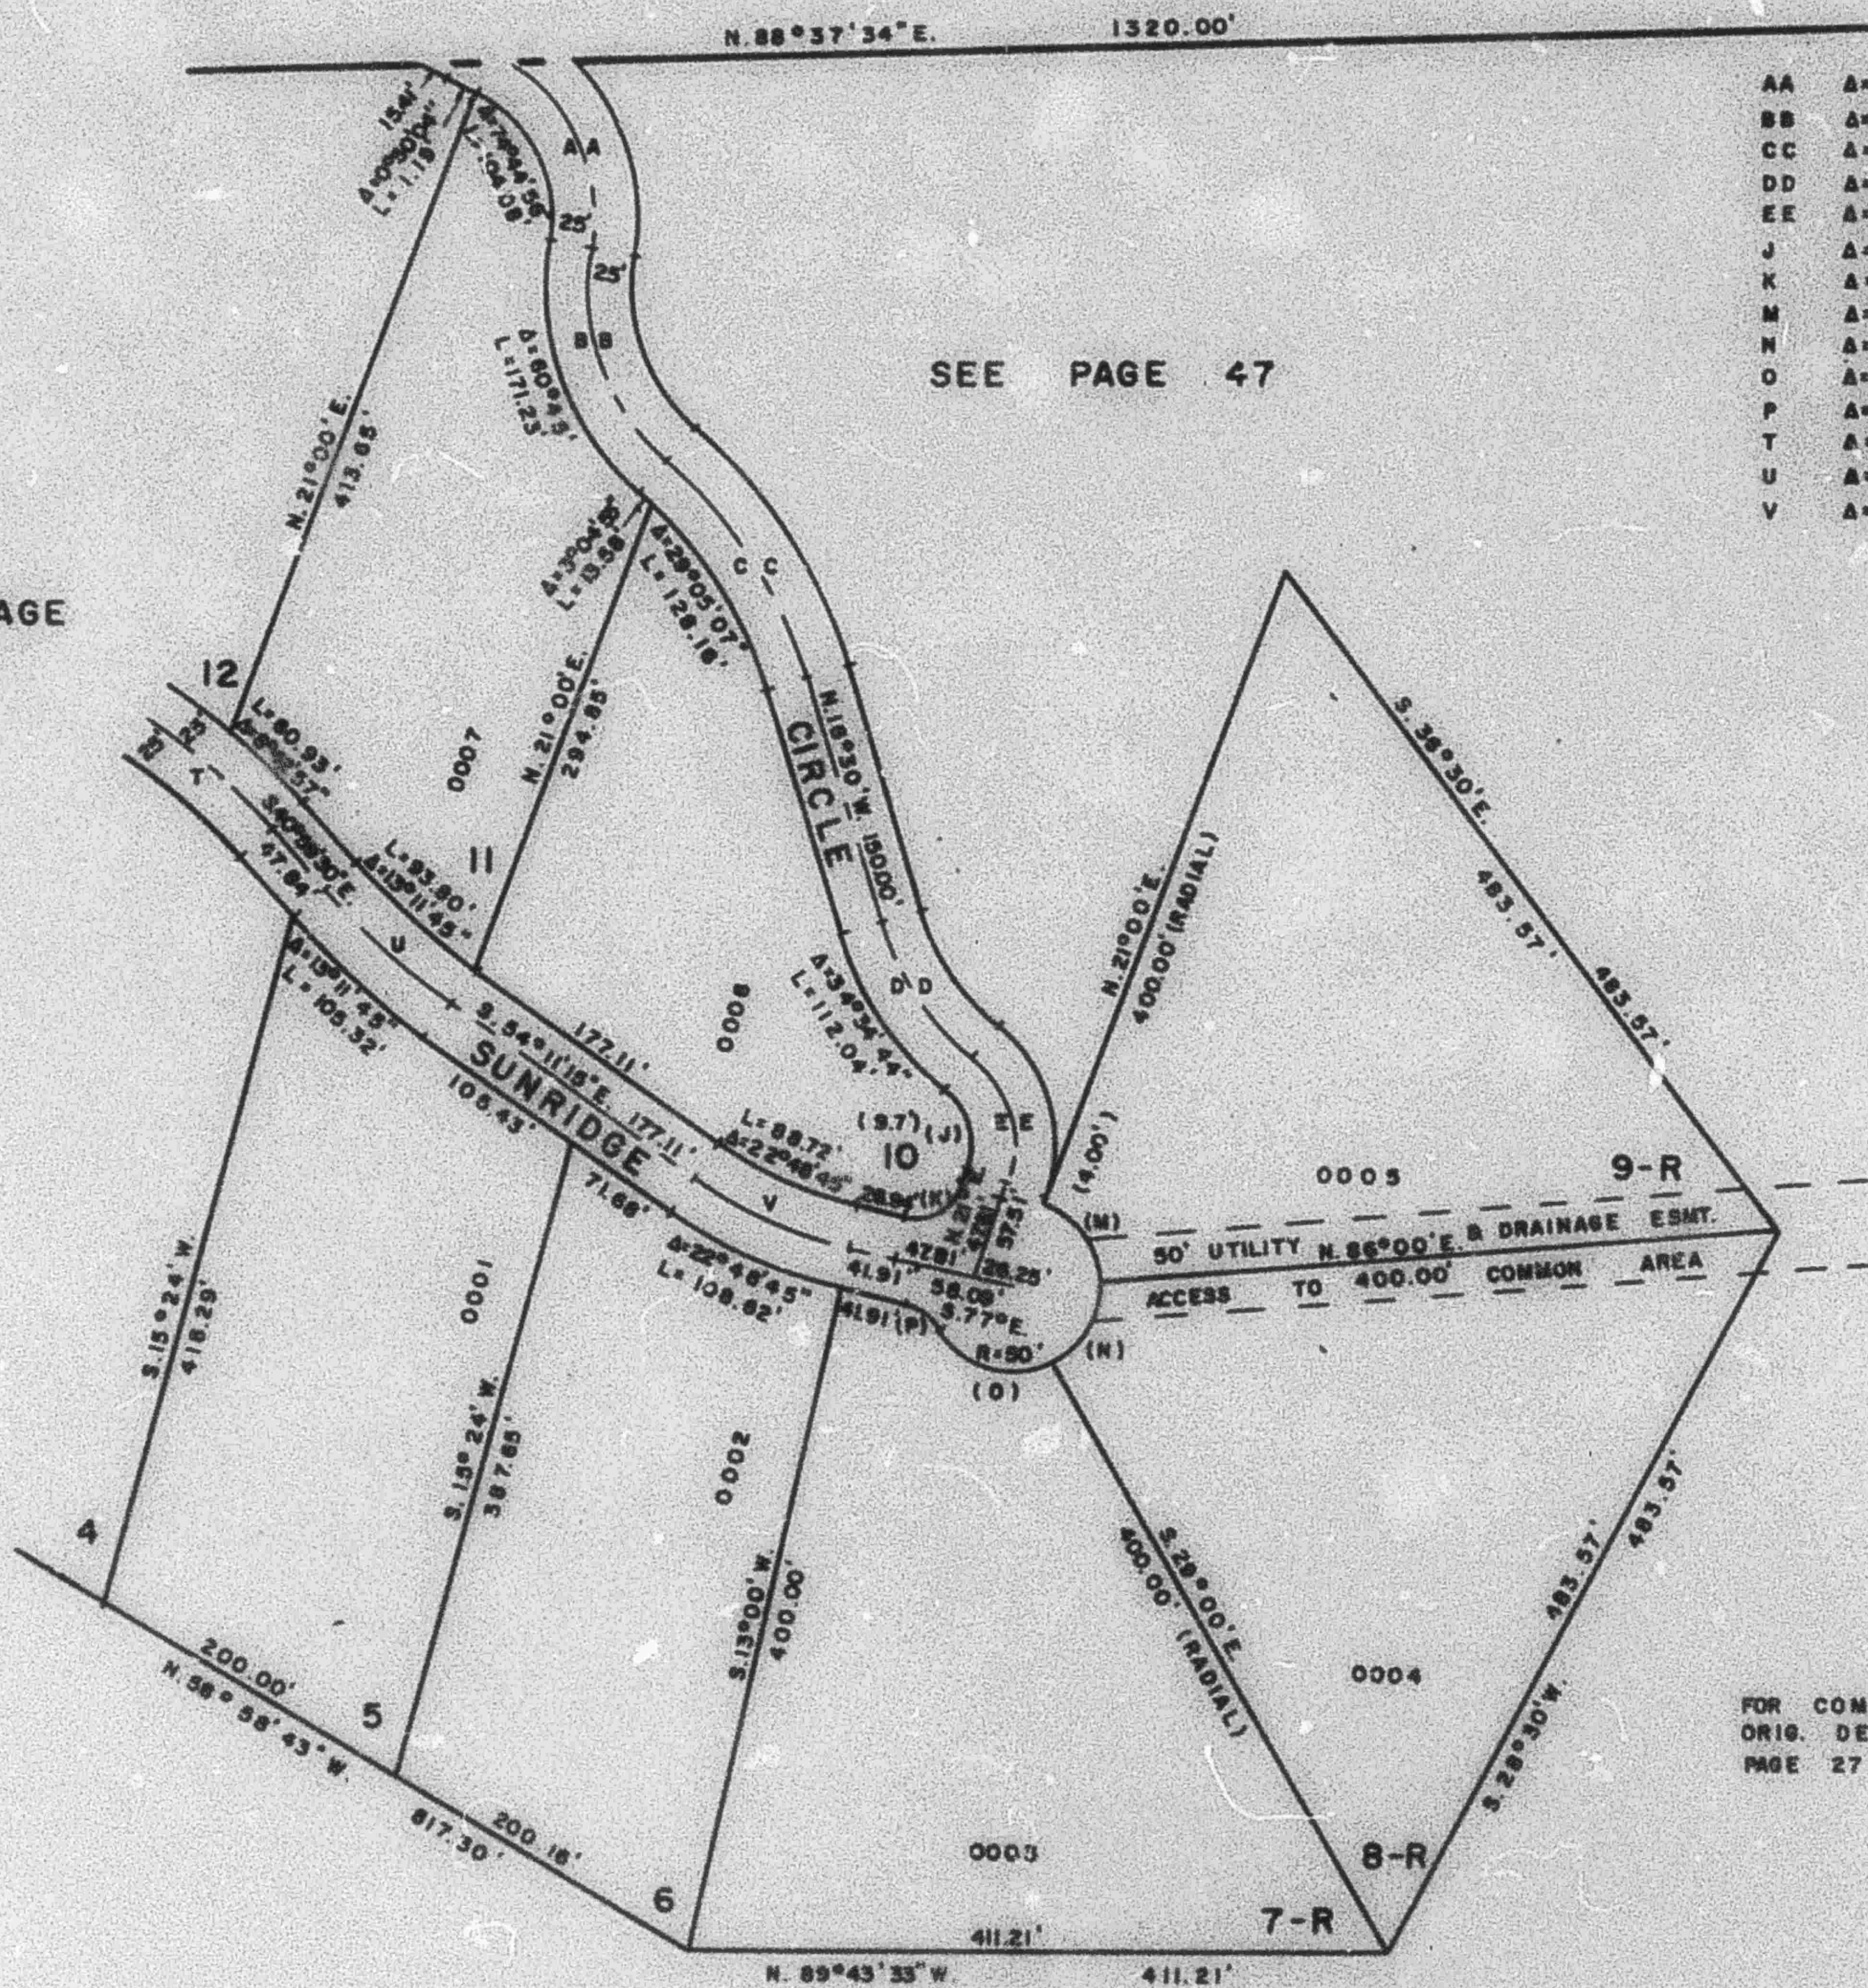

FOR COMPLETE ENG. DATA SEE
ORIG. DED. PLAT IN BOOK 17
PAGE 27

SEE PAGE 47