

PART OF E. 1/2 OF SEC. 12, T.7 N., R.2 E., S.L.B. & M.

49

SUNRIDGE SUBDIVISION NO. 2

UNIT NO. 1
LOTS 5-11

IN WEBER COUNTY

SCALE 1"=100'

TAXING UNIT 58

PREFIX 23-049


EXCEPT WHERE OTHERWISE SHOWN
ALL LOTS ARE OWNED BY
SUNRIDGE INC.

SEE PAGE 50

SEE PAGE
48

SEE PAGE 47

AA	$\Delta=80^{\circ}52'07''$	$R=108.47'$	$L=113.84'$
BB	$\Delta=60^{\circ}45'$	$R=138.49'$	$L=144.72'$ T=80.00'
CC	$\Delta=32^{\circ}10'$	$R=277.47'$	$L=155.76'$ T=80.00'
DD	$\Delta=34^{\circ}34'44''$	$R=180.84'$	$L=98.95'$ T=50.00'
EE	$\Delta=72^{\circ}04'41''$	$R=68.72'$	$L=88.45'$ T=50.00'
J	$\Delta=77^{\circ}04'44''$	$L=95.00'$	
K	$\Delta=42^{\circ}00'$	$L=42.94'$	$R=30.00'$
M	$\Delta=65^{\circ}00'$	$L=56.72'$	
N	$\Delta=65^{\circ}00'$	$L=56.72'$	
O	$\Delta=68^{\circ}33'34''$	$L=77.29'$	
P	$\Delta=48^{\circ}33'54''$	$L=24.38'$	$R=30.00'$
T	$\Delta=10^{\circ}38'44''$	$L=53.74'$	
U	$\Delta=7^{\circ}28'46''$	$L=37.53'$	
V	$\Delta=30^{\circ}50'15''$	$L=84.12'$	

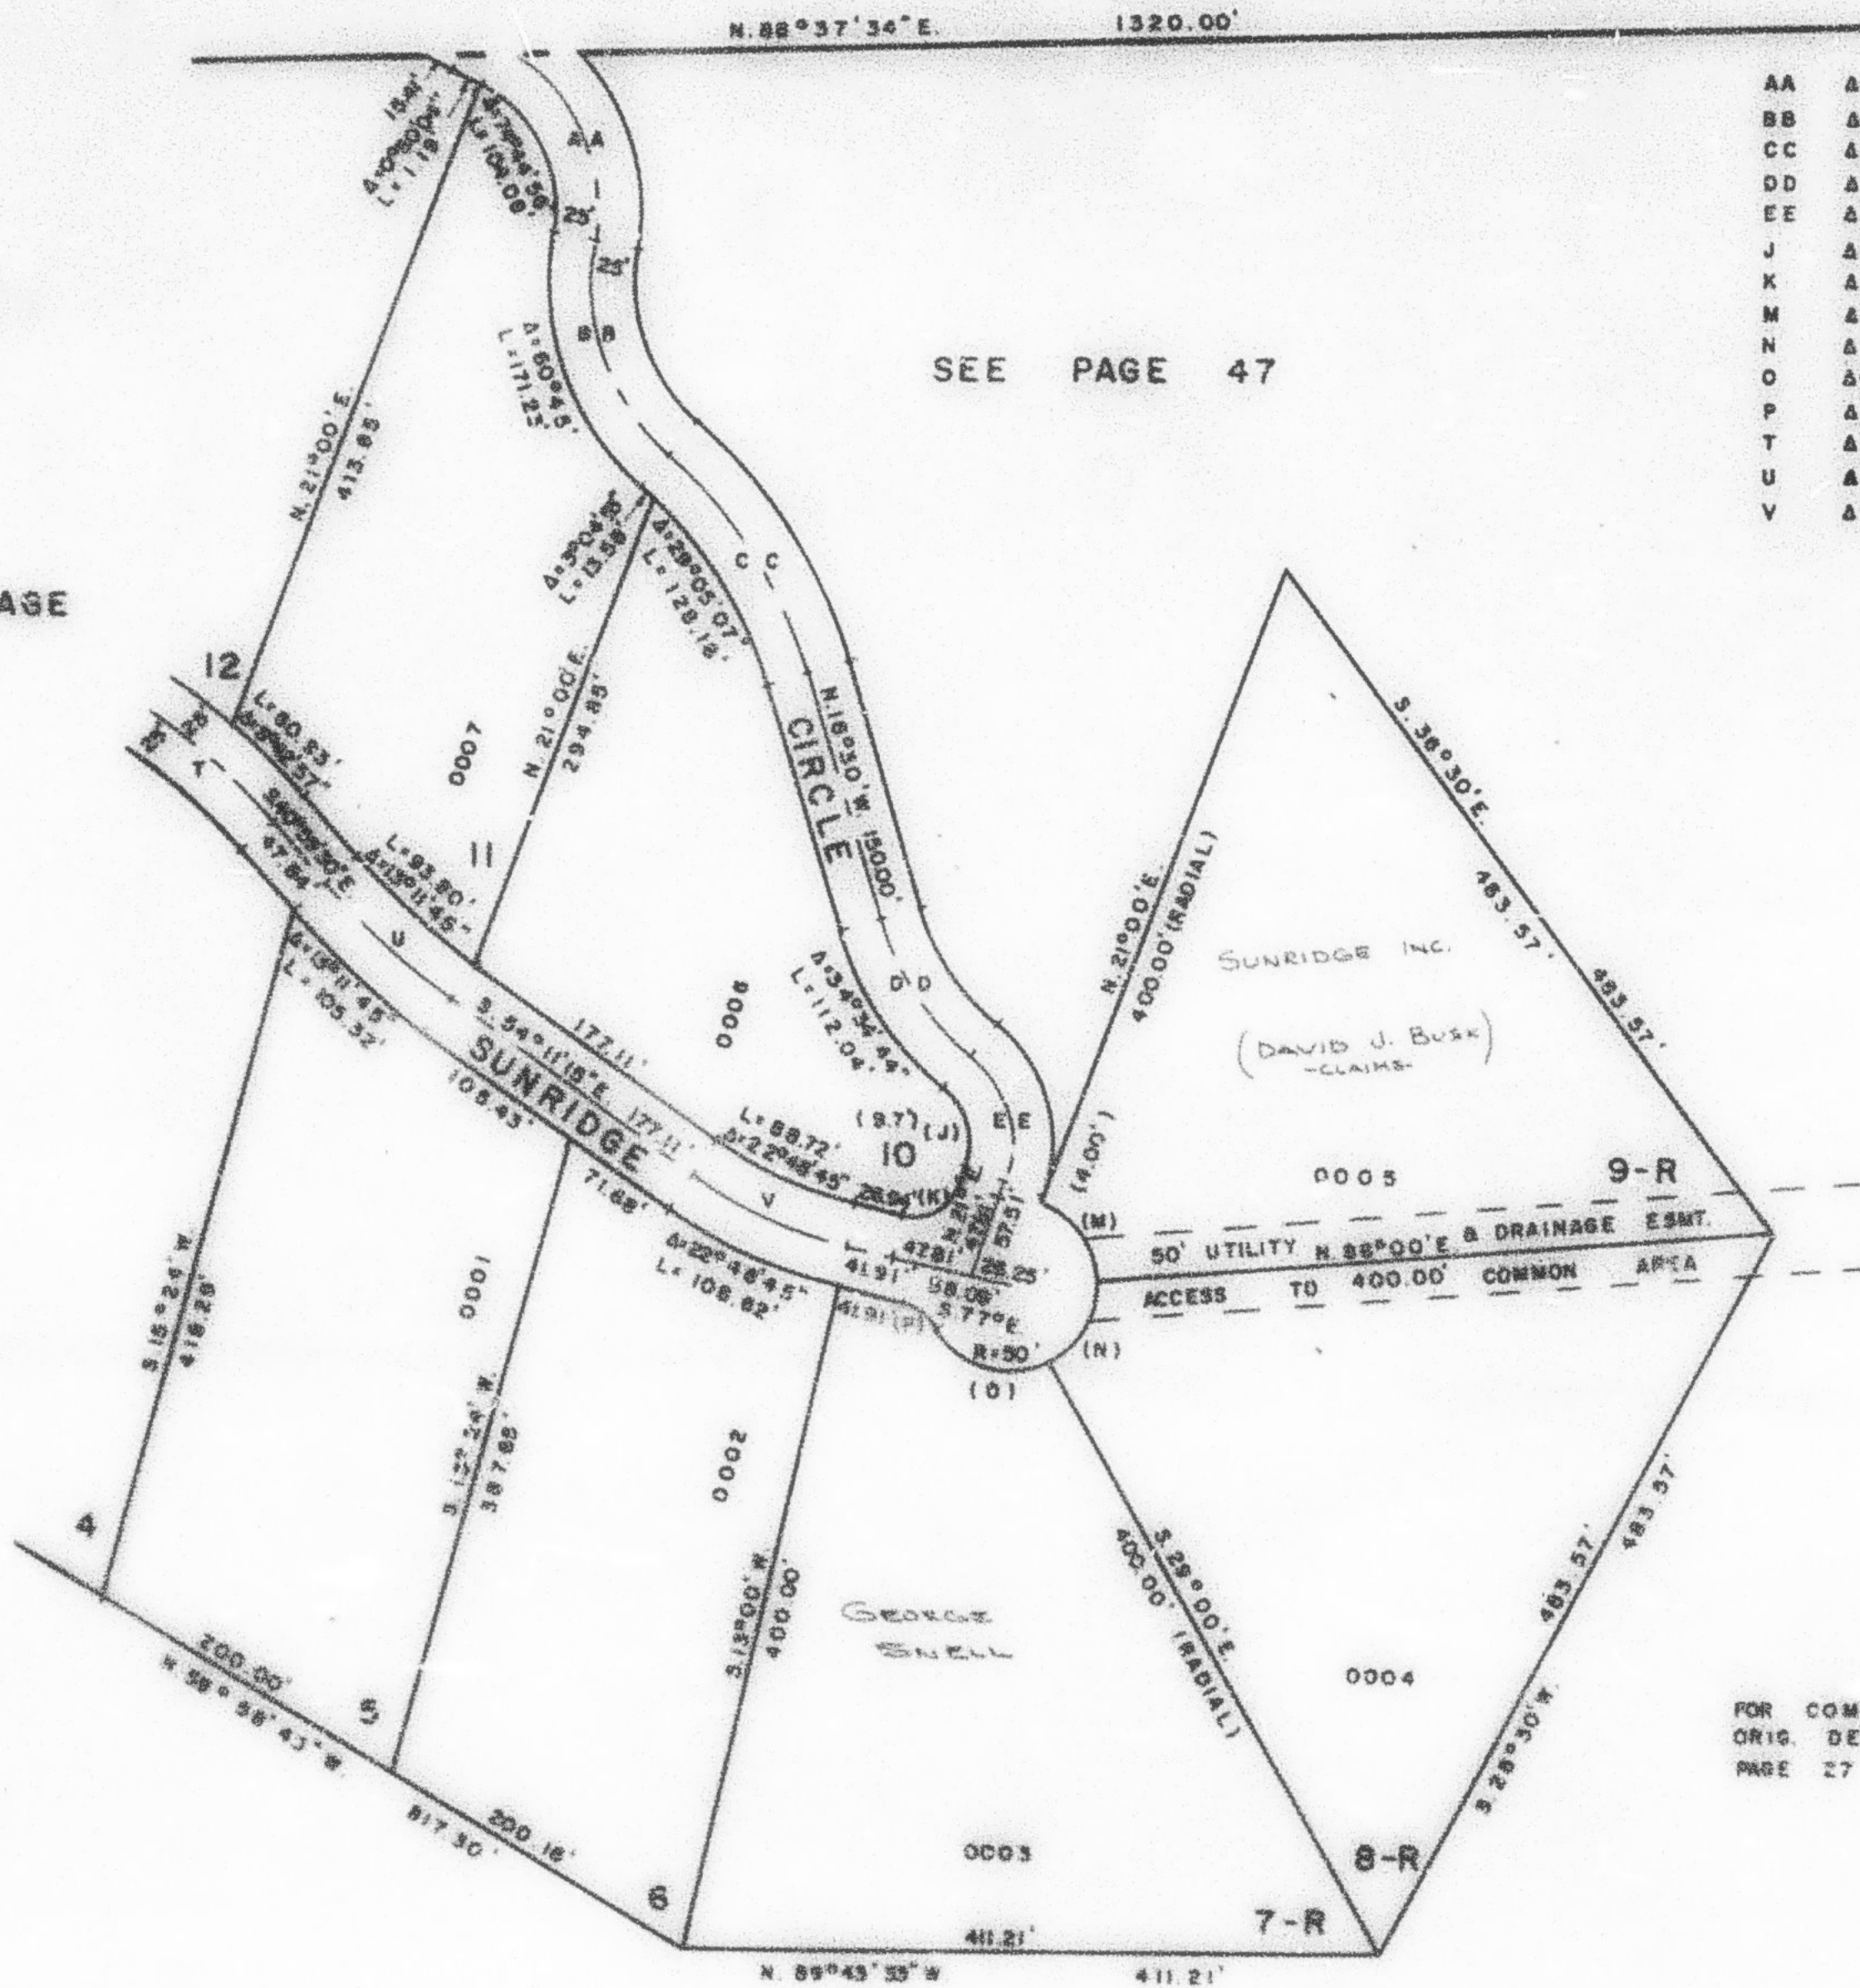

FOR COMPLETE ENG. DATA SEE
ORIG. DED. PLAT. IN BOOK 17
PAGE 27

SEE PAGE 47