

PART OF E. 1/2 OF SEC. 12, T.7 N., R.2 E., S.L.B. & M
SUNRIDGE SUBDIVISION NO. 2

49

UNIT NO. 1
 LOTS 5 - 11

IN WEBER COUNTY

SCALE 1" = 100'

TAXING UNIT 58


PREFIX : 23-049

EXCEPT WHERE OTHERWISE SHOWN
 ALL LOTS ARE OWNED BY
 SUNRIDGE INC.

SEE PAGE 50

SEE PAGE
 48

SEE PAGE 47

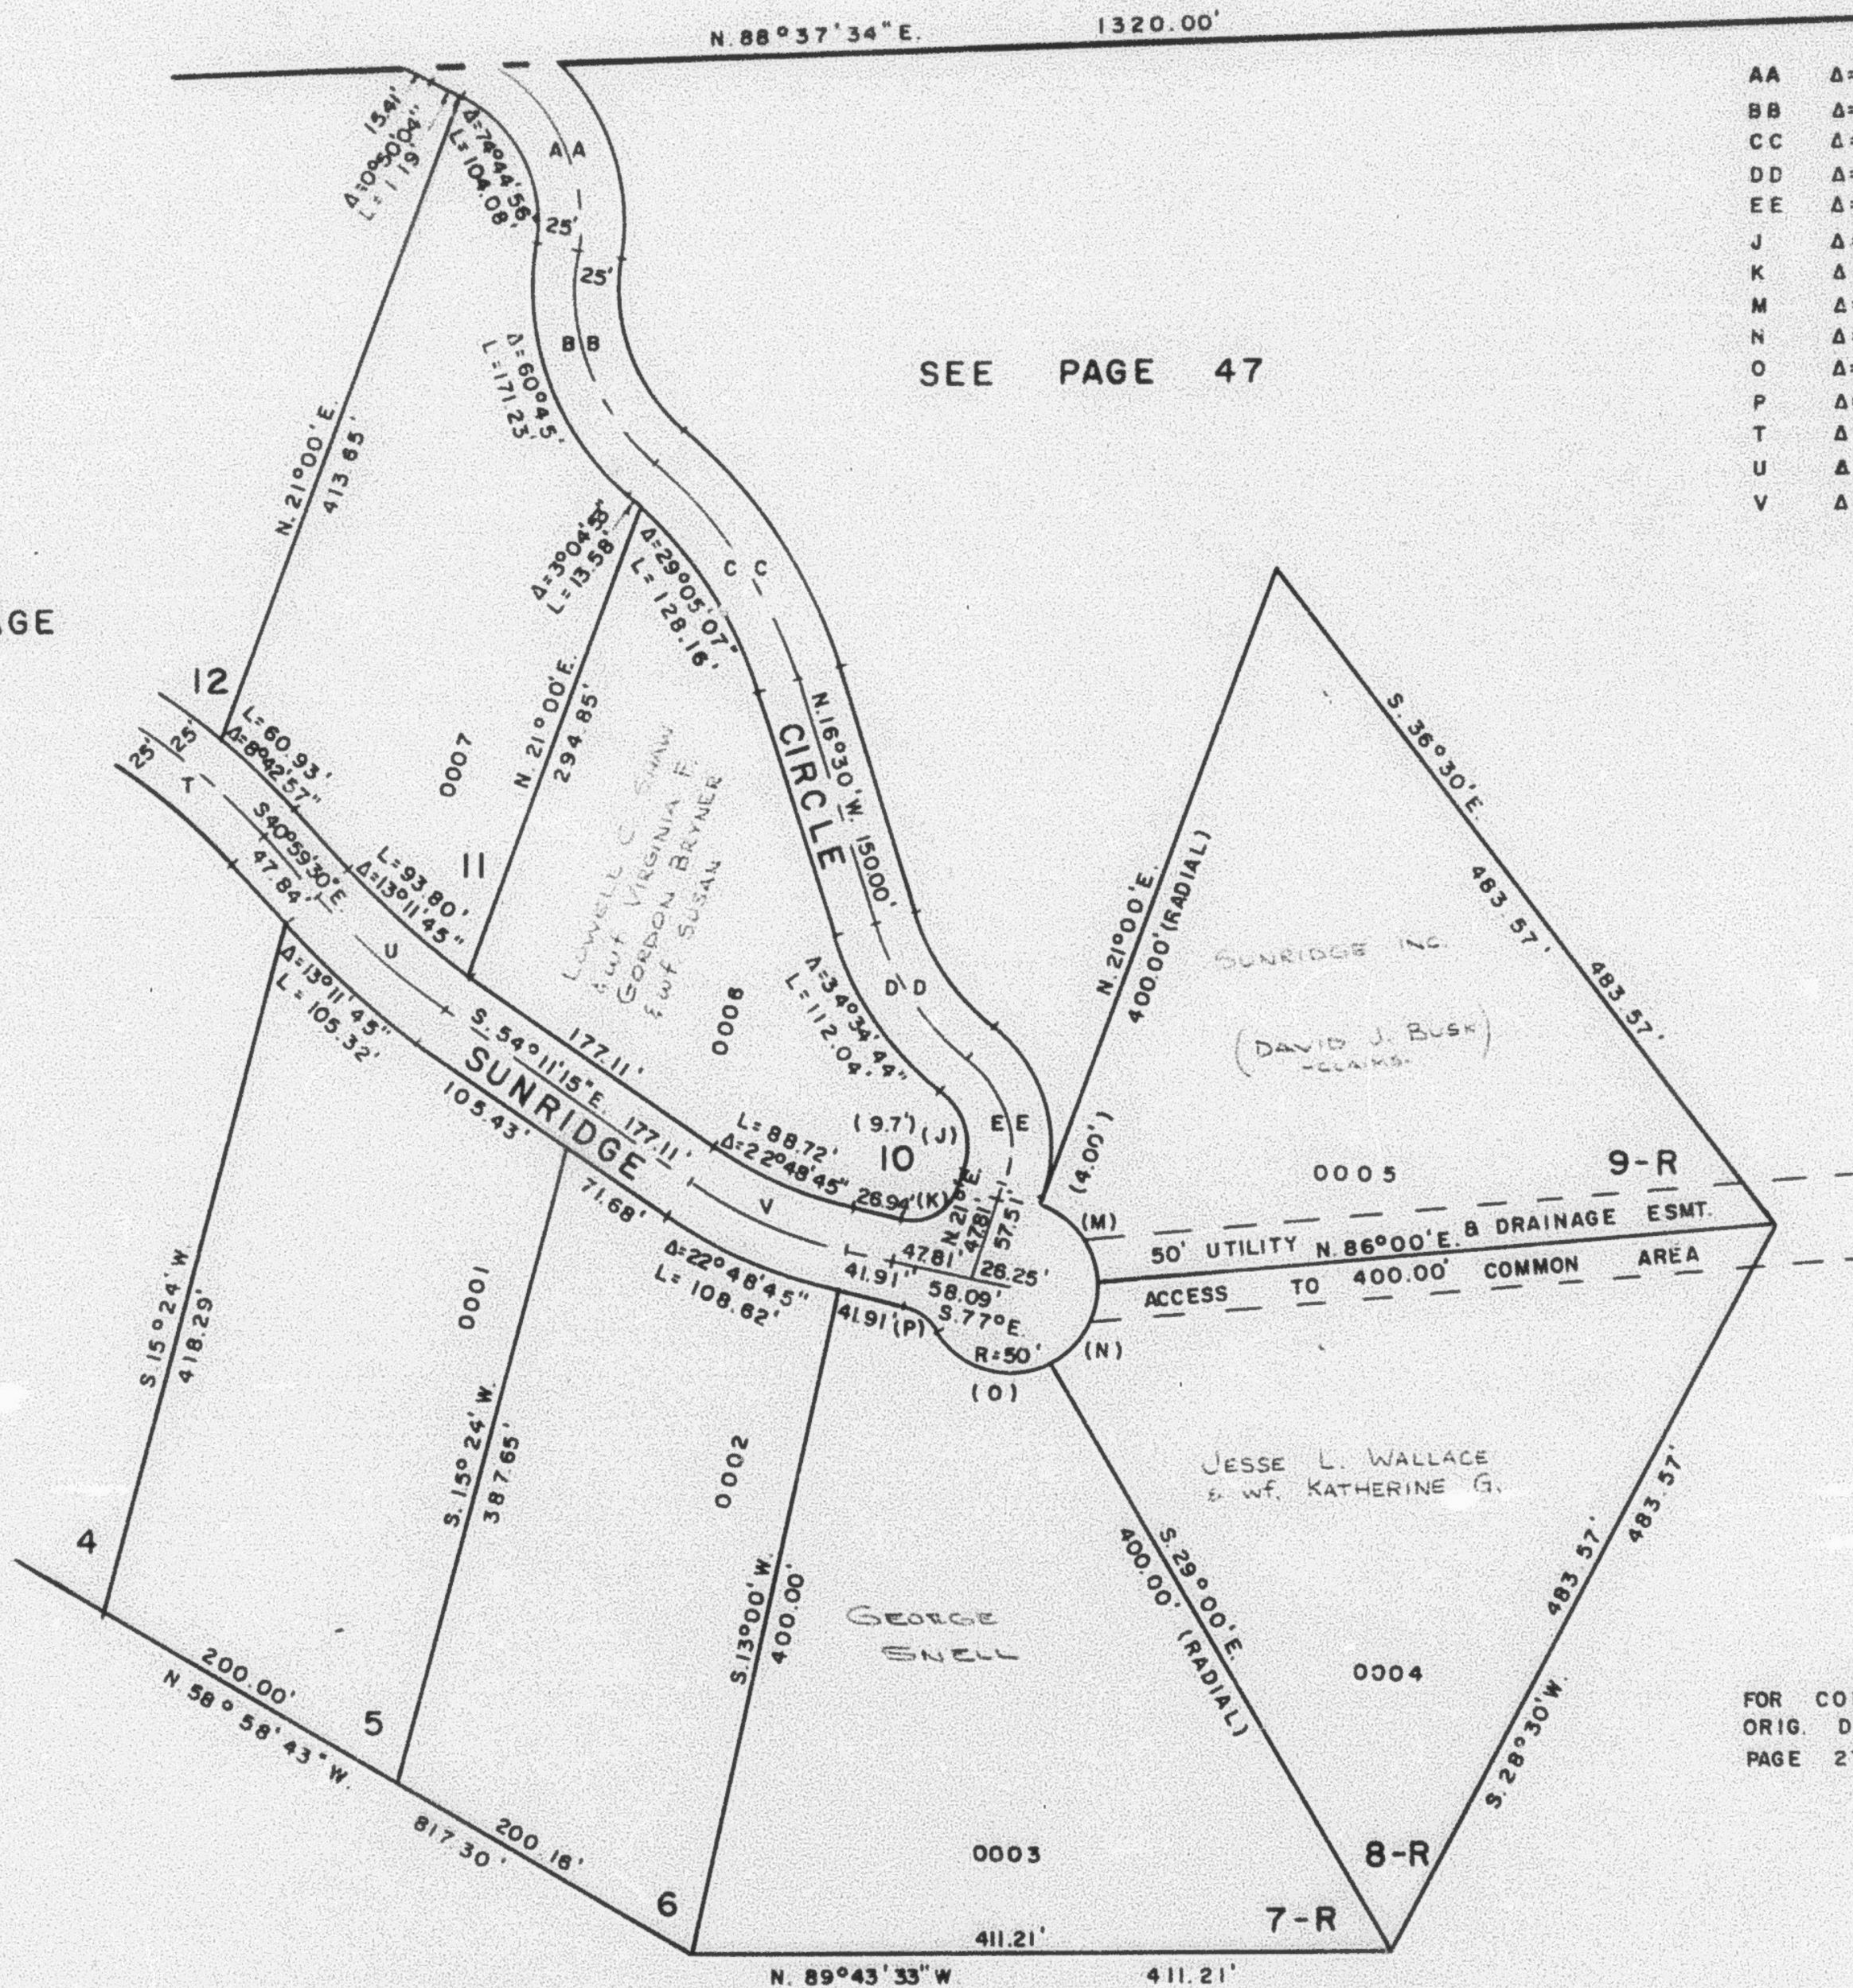

AA	$\Delta = 60^{\circ}52'07''$	R = 106.47'	L = 113.64'
BB	$\Delta = 60^{\circ}45'$	R = 136.49'	L = 144.72' T = 80.00'
CC	$\Delta = 32^{\circ}10'$	R = 277.47'	L = 155.76' T = 80.00'
DD	$\Delta = 34^{\circ}34'44''$	R = 160.64'	L = 96.95' T = 50.00'
EE	$\Delta = 72^{\circ}04'44''$	R = 68.72'	L = 86.45' T = 50.00'
J	$\Delta = 74^{\circ}04'44''$	L = 55.00'	
K	$\Delta = 82^{\circ}00'$	L = 42.94'	R = 30.00'
M	$\Delta = 65^{\circ}00'$	L = 56.72'	
N	$\Delta = 65^{\circ}00'$	L = 56.72'	
O	$\Delta = 88^{\circ}23'54''$	L = 77.29'	
P	$\Delta = 46^{\circ}33'54''$	L = 24.38'	R = 30.00'
T	$\Delta = 10^{\circ}39'44''$	L = 53.74'	
U	$\Delta = 7^{\circ}26'46''$	L = 37.53'	
V	$\Delta = 30^{\circ}50'15''$	L = 84.12'	

FOR COMPLETE ENG. DATA SEE
 ORIG. DED. PLAT IN BOOK 17
 PAGE 27

SEE PAGE 47