

PART OF E. 1/2 OF SEC. 12, T.7 N., R.2 E., S.L. B. & M.
SUNRIDGE SUBDIVISION NO. 2

TAXING UNIT : 58

UNIT NO. 1
LOTS 5 - 11
IN WEBER COUNTY
SCALE 1" = 100'

PREFIX : 23-049


EXCEPT WHERE OTHERWISE SHOWN
ALL LOTS ARE OWNED BY
SUNRIDGE INC.

SEE PAGE 50

SEE PAGE
48

SEE PAGE 47

AA	$\Delta = 60^{\circ} 52' 07''$	R = 106.47'	L = 113.64'
BB	$\Delta = 60^{\circ} 45'$	R = 136.49'	L = 144.72' T = 80.00'
CC	$\Delta = 32^{\circ} 10'$	R = 277.47'	L = 155.76' T = 80.00'
DD	$\Delta = 34^{\circ} 34' 44''$	R = 160.64'	L = 98.95' T = 50.00'
EE	$\Delta = 72^{\circ} 04' 44''$	R = 68.72'	L = 86.45' T = 50.00'
J	$\Delta = 74^{\circ} 04' 44''$	L = 55.00'	
K	$\Delta = 82^{\circ} 00'$	L = 42.94'	R = 30.00'
M	$\Delta = 65^{\circ} 00'$	L = 56.72'	
N	$\Delta = 85^{\circ} 00'$	L = 56.72'	
O	$\Delta = 88^{\circ} 23' 54''$	L = 77.29'	
P	$\Delta = 48^{\circ} 33' 54''$	L = 24.38'	R = 30.00'
T	$\Delta = 10^{\circ} 39' 44''$	L = 53.74'	
U	$\Delta = 7^{\circ} 26' 48''$	L = 37.53'	
V	$\Delta = 30^{\circ} 50' 15''$	L = 84.12'	

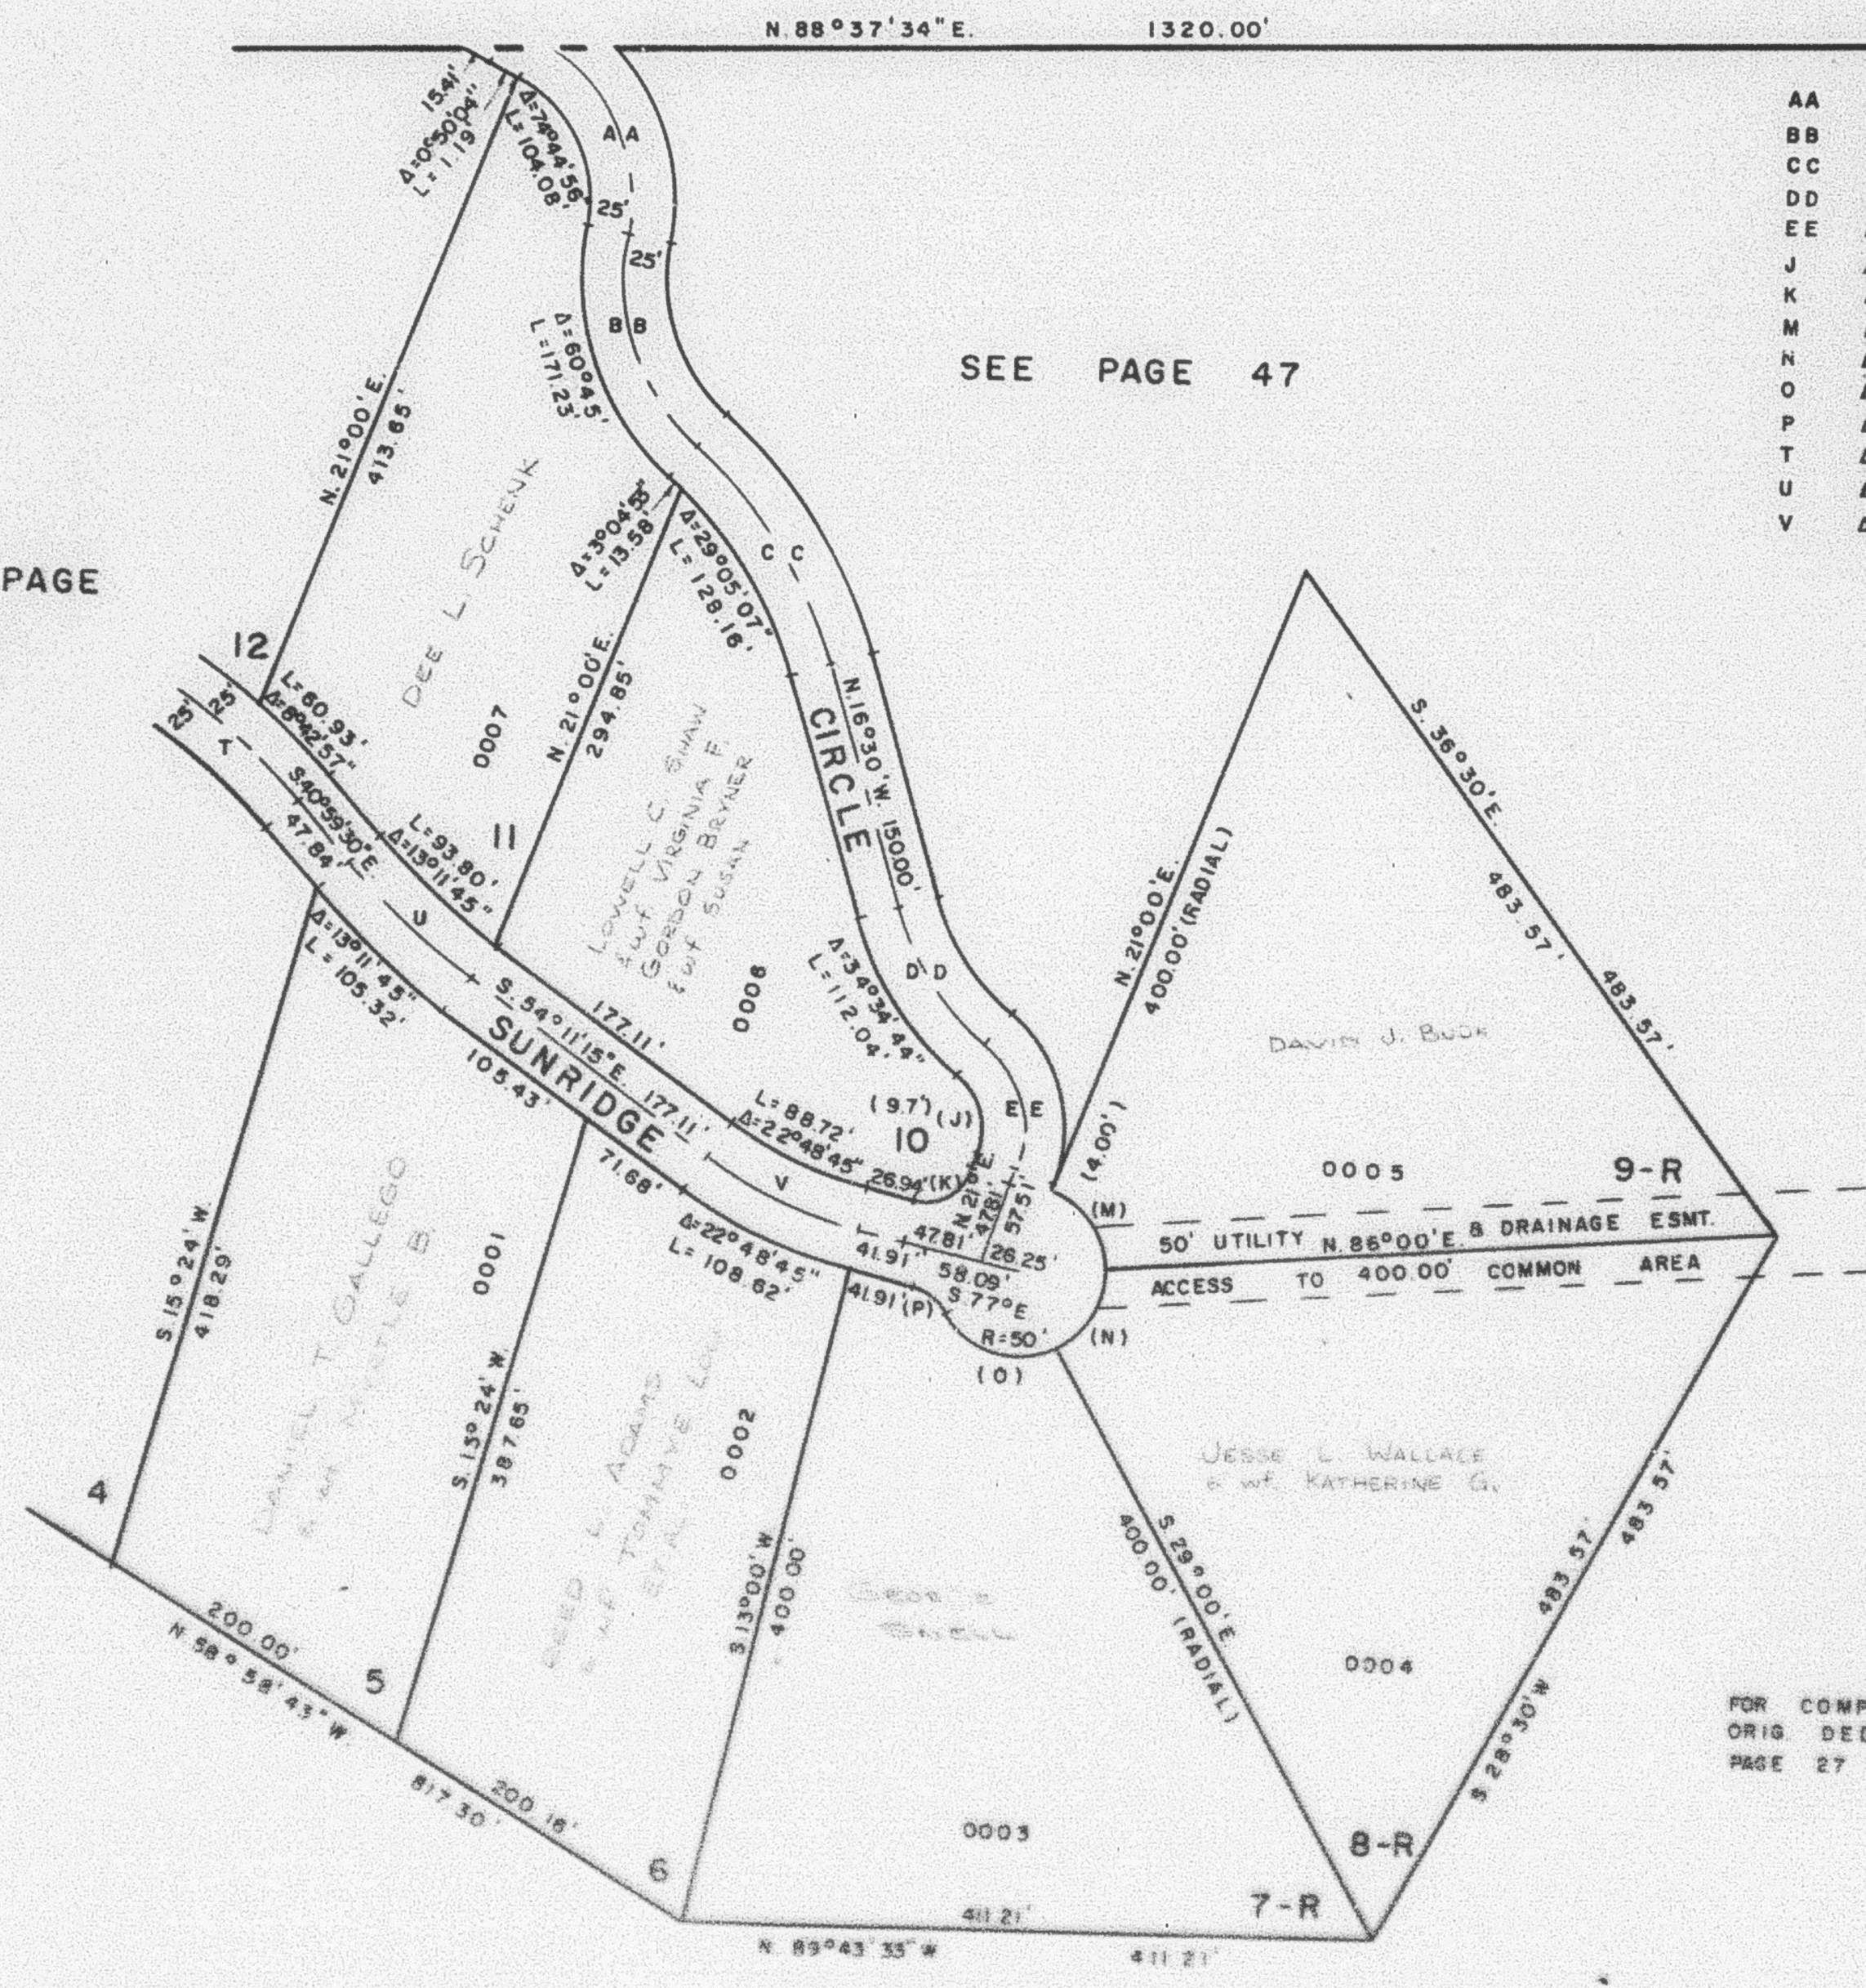

FOR COMPLETE ENG. DATA SEE
ORIG. DED. PLAT. IN BOOK 17
PAGE 27

SEE PAGE 47