

SUNRIDGE SUBDIVISION NO. 2

UNIT NO. 1
LOTS 5-11

IN WEBER COUNTY

SCALE 1"=100'

TAXING UNIT 58


PREFIX 23-049

SEE PAGE 50

SEE PAGE

48

SEE PAGE 47

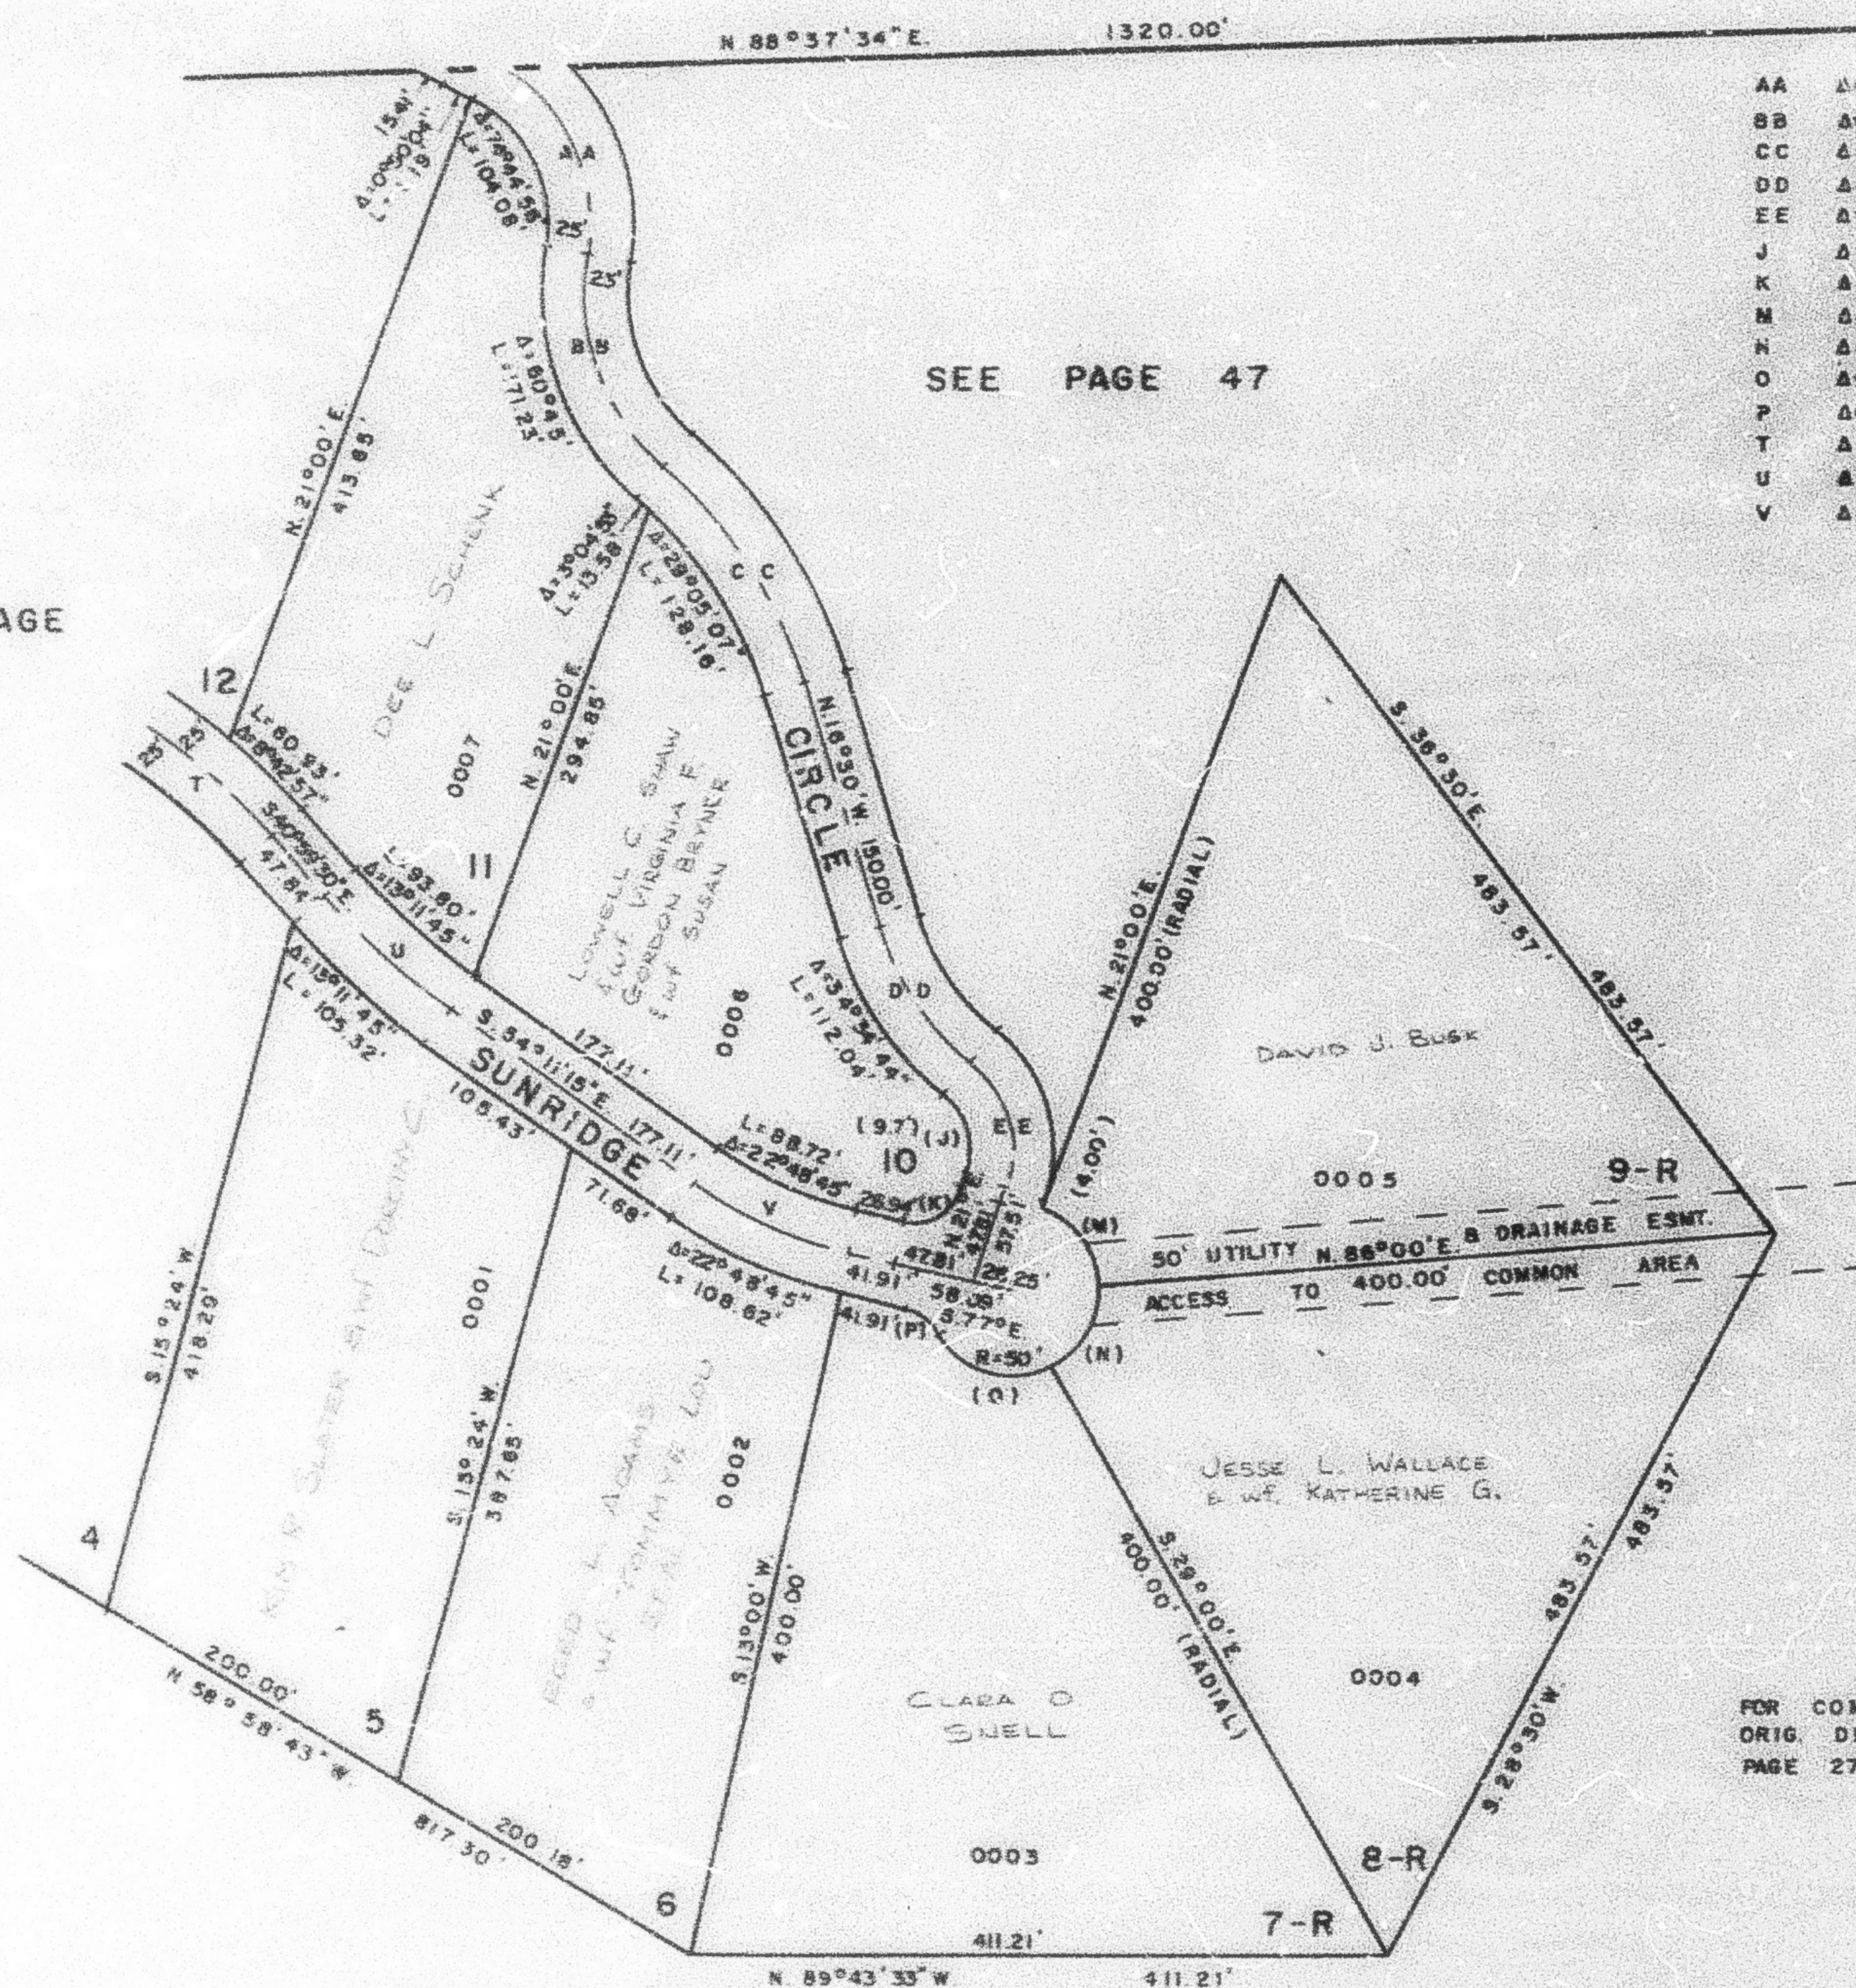

AA	$\Delta = 60^{\circ}52'07''$	R = 106.47'	L = 113.84'
BB	$\Delta = 80^{\circ}45'$	R = 138.49'	L = 144.72' T = 80.00'
CC	$\Delta = 32^{\circ}10'$	R = 277.47'	L = 155.76' T = 80.00'
DD	$\Delta = 34^{\circ}34'44''$	R = 180.64'	L = 96.95' T = 50.00'
EE	$\Delta = 72^{\circ}04'44''$	R = 63.72'	L = 86.43' T = 50.00'
J	$\Delta = 74^{\circ}04'44''$	L = 35.00'	
K	$\Delta = 82^{\circ}00'$	L = 42.94'	R = 30.00'
M	$\Delta = 61^{\circ}00'$	L = 56.72'	
N	$\Delta = 65^{\circ}00'$	L = 56.72'	
O	$\Delta = 88^{\circ}23'54''$	L = 77.29'	
P	$\Delta = 48^{\circ}23'54''$	L = 24.38'	R = 30.00'
T	$\Delta = 10^{\circ}35'44''$	L = 53.74'	
U	$\Delta = 7^{\circ}28'46''$	L = 37.53'	
V	$\Delta = 30^{\circ}50'15''$	L = 84.12'	

FOR COMPLETE ENG. DATA SEE
ORIG. DED. PLAT. IN BOOK 17
PAGE 27

SEE PAGE 47