

PART OF E. 1/2 OF SEC. 12, T.7 N., R.2 E., S.L.B. & M.

SUNRIDGE SUBDIVISION NO. 2

UNIT NO. 1
LOTS 5-11

IN WEBER COUNTY

SCALE 1" = 100'

49

TAXING UNIT 58


PREFIX 23-049

SEE PAGE 50

SEE PAGE

48

SEE PAGE 47

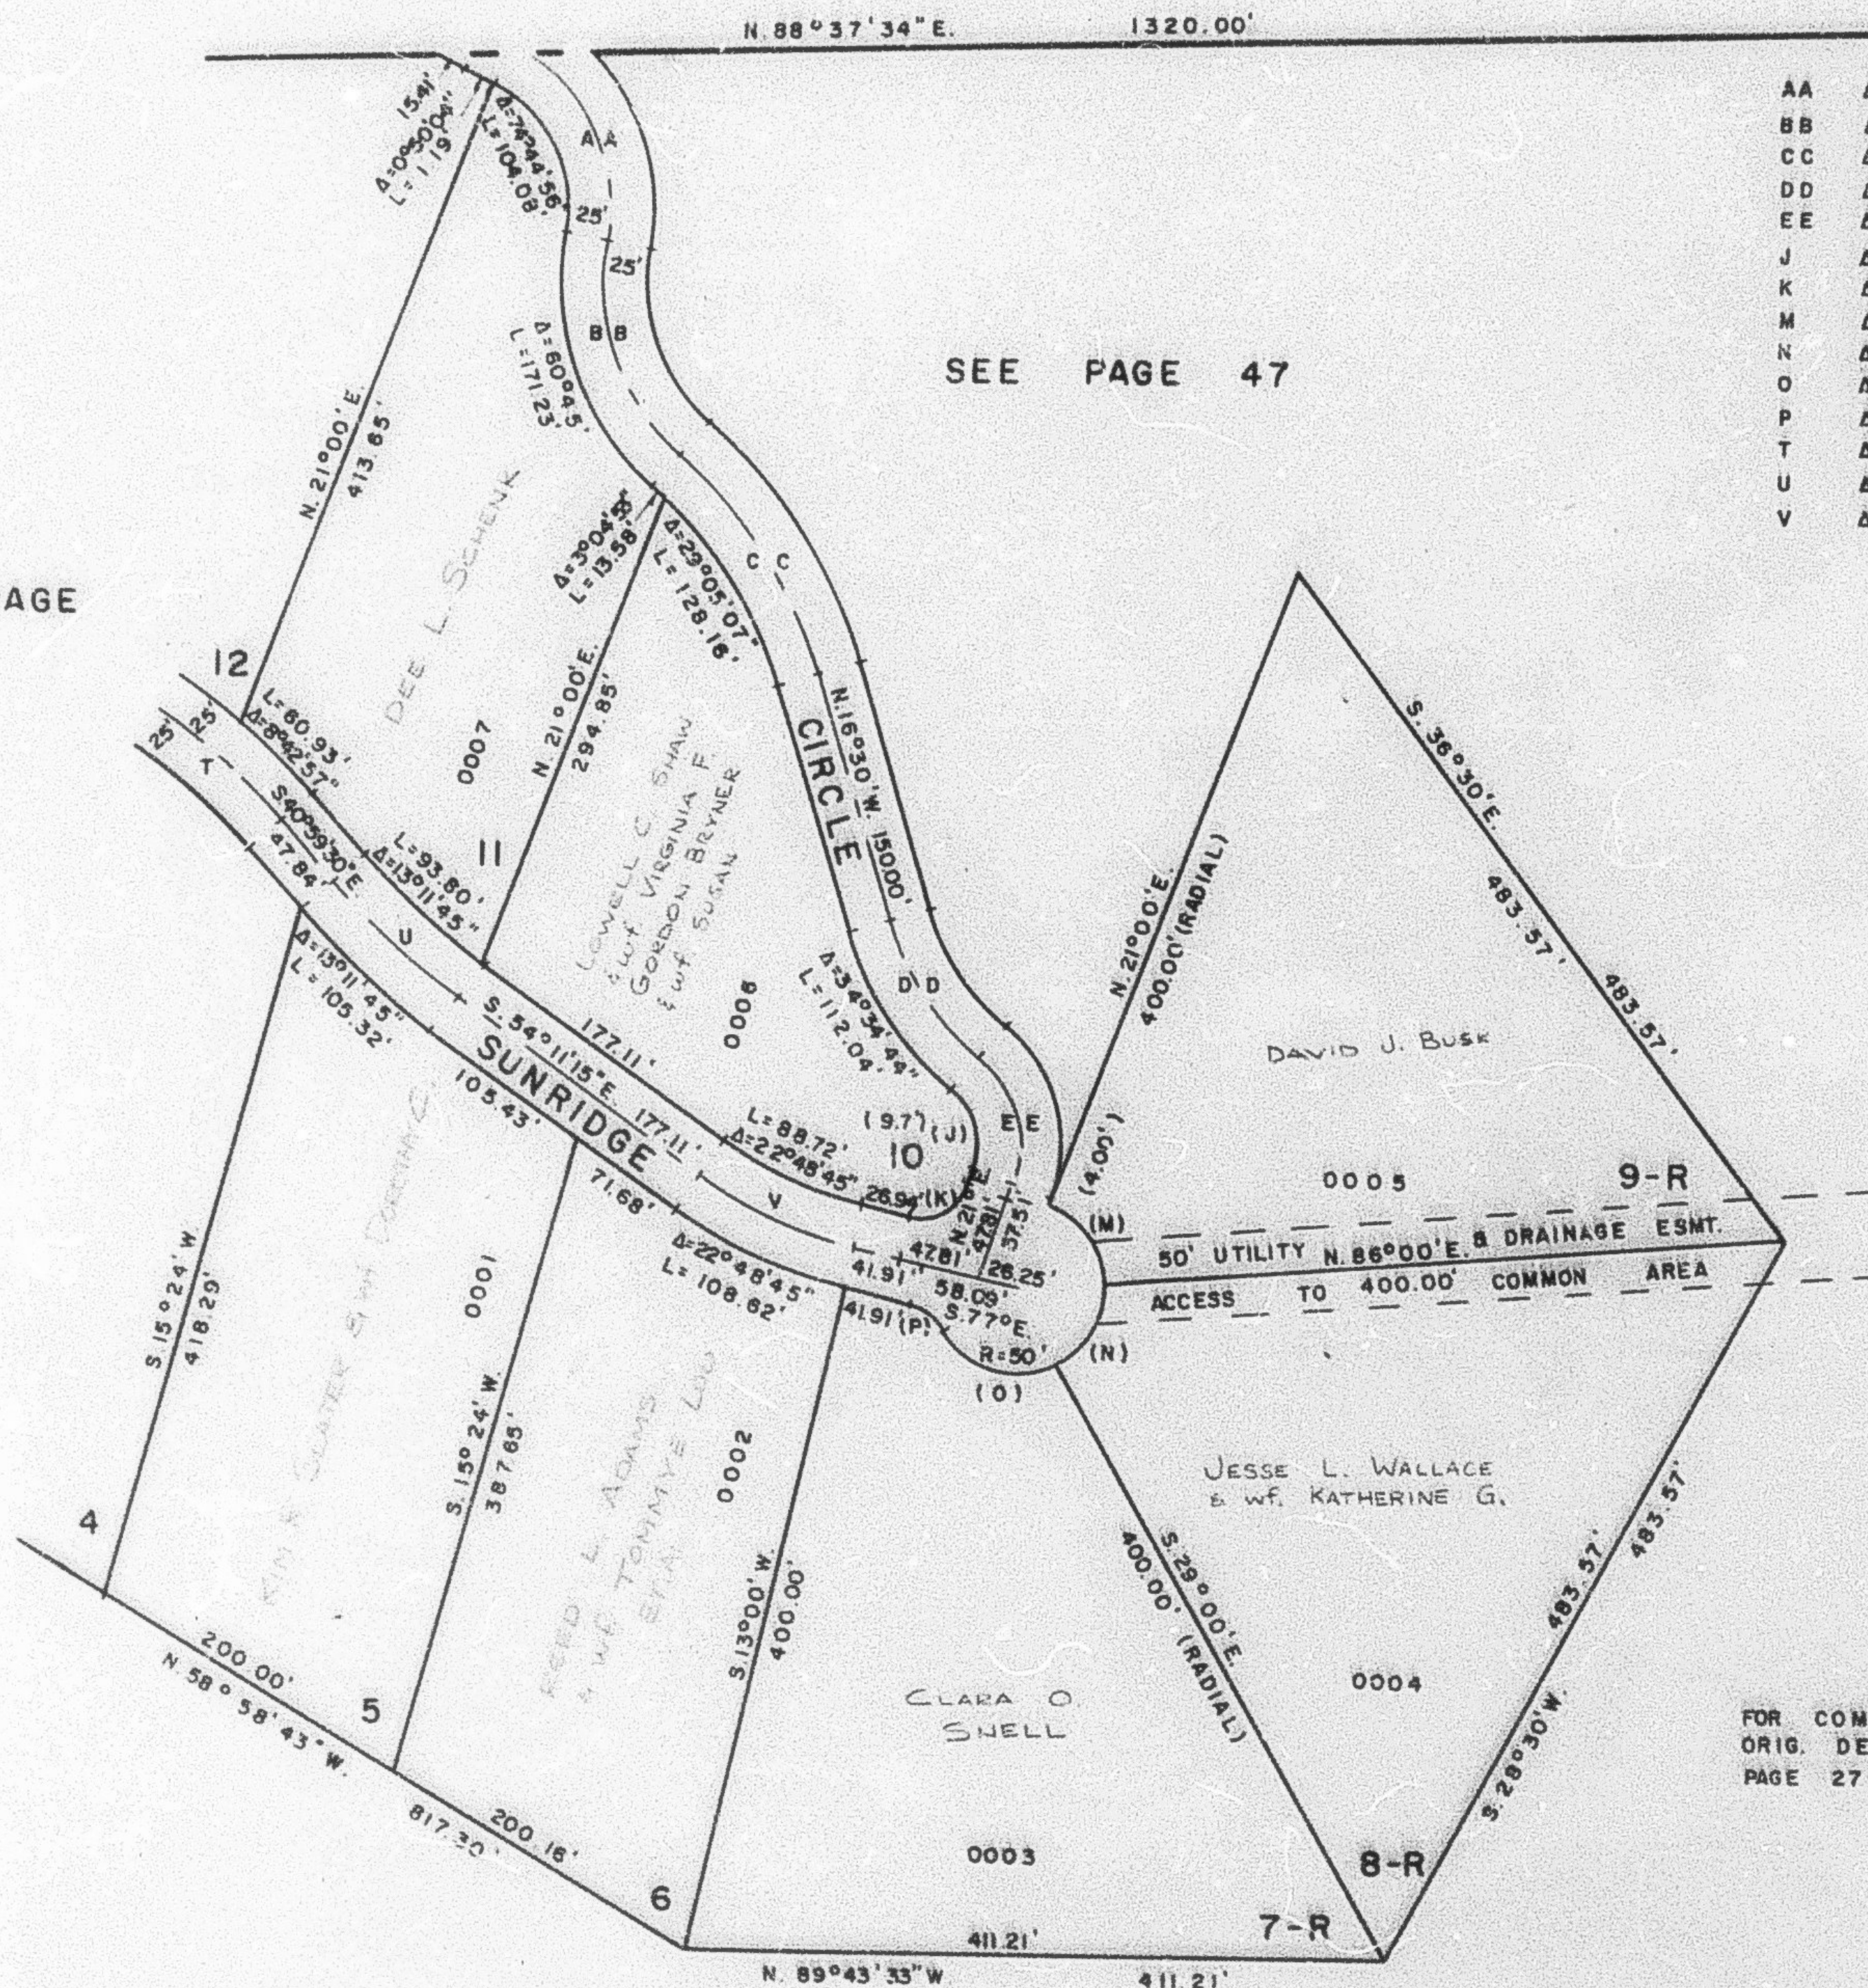

AA	$\Delta = 80^{\circ} 52' 07''$	$R = 108.47'$	$L = 113.84'$
BB	$\Delta = 80^{\circ} 45'$	$R = 136.49'$	$L = 144.72'$ $T = 80.00'$
CC	$\Delta = 32^{\circ} 10'$	$R = 277.47'$	$L = 155.76'$ $T = 80.00'$
DD	$\Delta = 34^{\circ} 34' 44''$	$R = 160.64'$	$L = 96.95'$ $T = 50.00'$
EE	$\Delta = 72^{\circ} 04' 44''$	$R = 68.72'$	$L = 86.45'$ $T = 50.00'$
J	$\Delta = 74^{\circ} 04' 44''$	$L = 55.00'$	
K	$\Delta = 82^{\circ} 00'$	$L = 42.94'$	$R = 30.00'$
M	$\Delta = 85^{\circ} 00'$	$L = 56.72'$	
N	$\Delta = 85^{\circ} 00'$	$L = 56.72'$	
O	$\Delta = 88^{\circ} 33' 54''$	$L = 77.29'$	
P	$\Delta = 46^{\circ} 33' 54''$	$L = 24.38'$	$R = 30.00'$
T	$\Delta = 10^{\circ} 39' 44''$	$L = 53.74'$	
U	$\Delta = 7^{\circ} 26' 46''$	$L = 37.53'$	
V	$\Delta = 30^{\circ} 50' 15''$	$L = 84.12'$	

FOR COMPLETE ENG. DATA SEE
ORIG. DED. PLAT IN BOOK 17
PAGE 27

SEE PAGE 47