

PART OF N.E. 1/4 SEC. 12, T.7 N., R.2 E., & S.W. 1/4 SEC. 6, N.W. 1/4 SEC. 7, T.7 N., R.3 E., S. L.B. & M.

SUNRIDGE SUBDIVISION NO. 2

51

UNIT NO. 2

LOTS 17-38

IN WEBER COUNTY


SCALE 1"=100'

TAXING UNIT: 58

PREFIX: 23-051

EXCEPT WHERE OTHERWISE SHOWN
ALL LOTS ARE OWNED BY
SUNRIDGE INC.

SEE PAGE 12

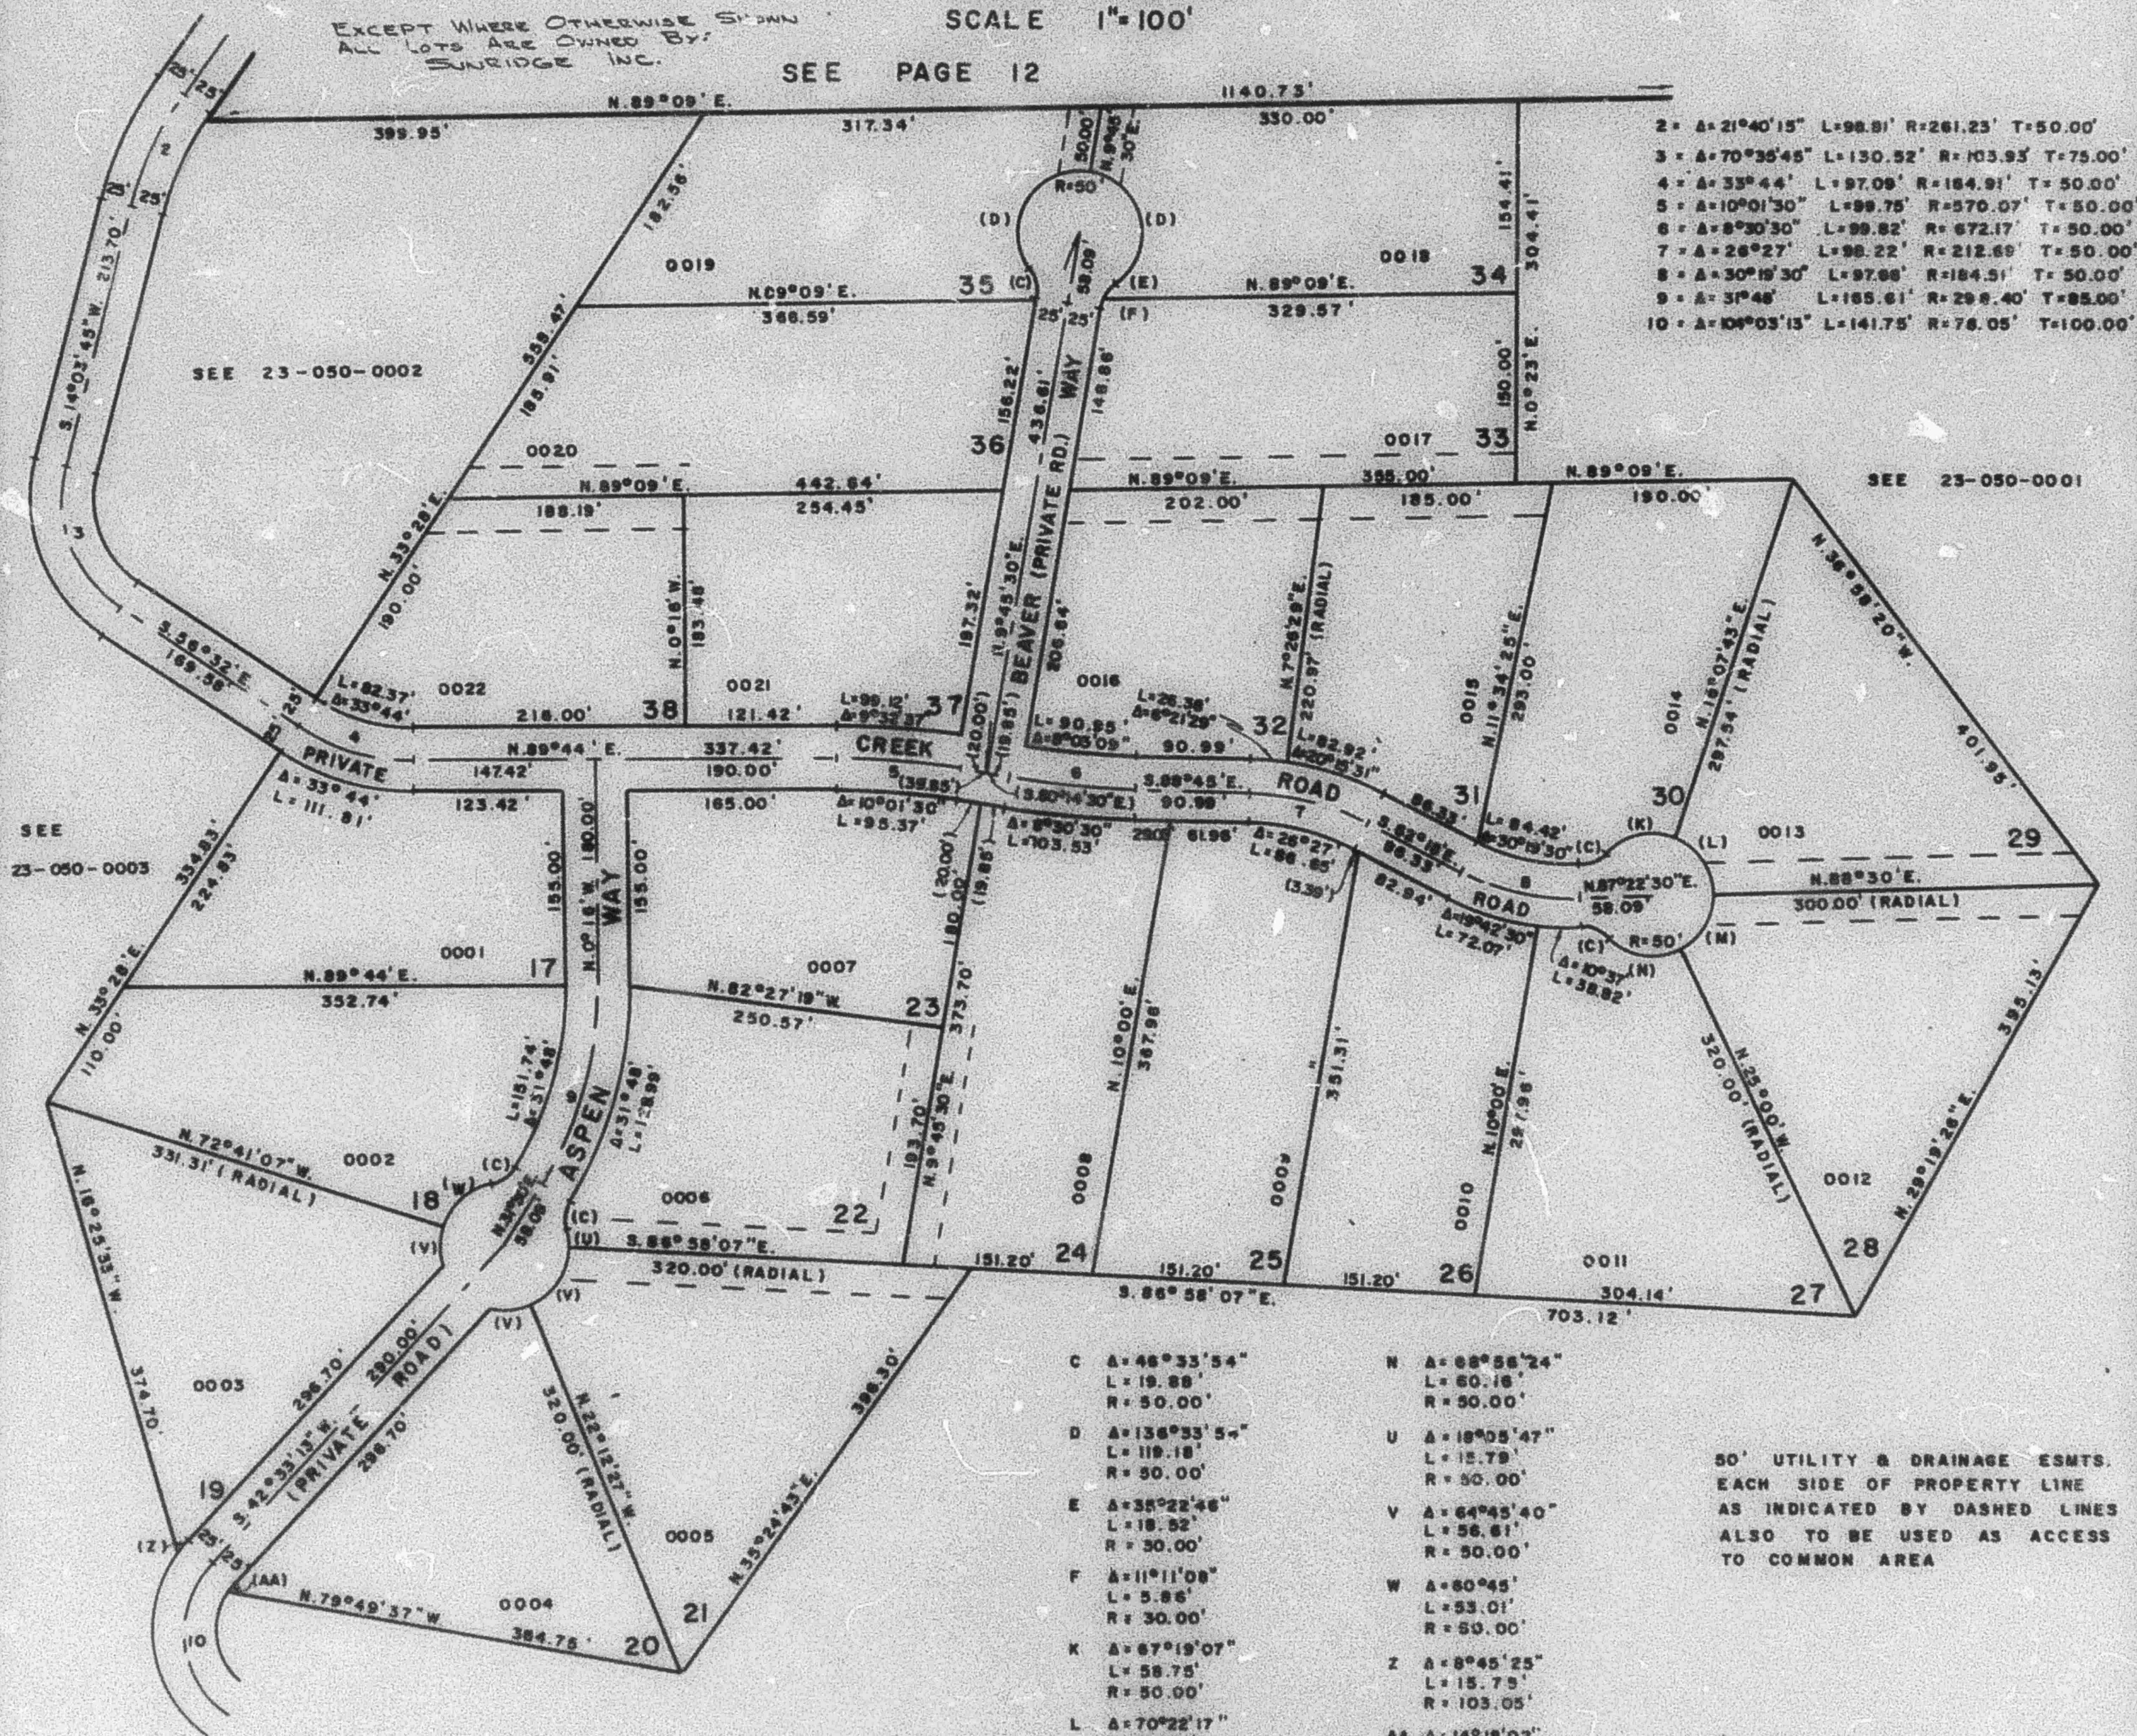

- 2 = $\Delta=21^{\circ}40'15''$ L=98.81' R=261.23' T=50.00'
- 3 = $\Delta=70^{\circ}35'45''$ L=130.52' R=103.93' T=75.00'
- 4 = $\Delta=33^{\circ}44'$ L=97.09' R=184.91' T=50.00'
- 5 = $\Delta=10^{\circ}01'30''$ L=98.75' R=570.07' T=50.00'
- 6 = $\Delta=8^{\circ}30'30''$ L=98.82' R=672.17' T=50.00'
- 7 = $\Delta=28^{\circ}27'$ L=98.22' R=212.69' T=50.00'
- 8 = $\Delta=30^{\circ}18'30''$ L=97.88' R=184.51' T=50.00'
- 9 = $\Delta=3^{\circ}48'$ L=185.61' R=298.40' T=85.00'
- 10 = $\Delta=10^{\circ}03'13''$ L=141.75' R=76.05' T=100.00'

- | | | | |
|---|-----------------------------|----|----------------------------|
| C | $\Delta=46^{\circ}33'54''$ | N | $\Delta=88^{\circ}56'24''$ |
| | L=19.88' | | L=50.18' |
| | R=50.00' | | R=50.00' |
| D | $\Delta=136^{\circ}33'54''$ | U | $\Delta=18^{\circ}05'47''$ |
| | L=119.18' | | L=15.79' |
| | R=50.00' | | R=50.00' |
| E | $\Delta=35^{\circ}22'46''$ | V | $\Delta=64^{\circ}45'40''$ |
| | L=18.52' | | L=56.61' |
| | R=50.00' | | R=50.00' |
| F | $\Delta=11^{\circ}11'08''$ | W | $\Delta=80^{\circ}45'$ |
| | L=5.86' | | L=53.01' |
| | R=50.00' | | R=50.00' |
| K | $\Delta=67^{\circ}19'07''$ | Z | $\Delta=8^{\circ}45'25''$ |
| | L=58.75' | | L=15.79' |
| | R=50.00' | | R=103.05' |
| L | $\Delta=70^{\circ}22'17''$ | AA | $\Delta=14^{\circ}18'02''$ |
| | L=61.41' | | L=13.24' |
| | R=50.00' | | R=53.05' |
| M | $\Delta=66^{\circ}30'$ | | |
| | L=58.03' | | |
| | R=50.00' | | |

FOR COMPLETE ENG. DATA
SEE ORIG. DED. PLAT IN
BOOK 17, PAGE 29