

PART OF SECTIONS 11 & 14, T.6 N., R.3 E., S.L.B. & M.
CAUSEY ESTATES SUBDIVISION NO. 1
 IN WEBER COUNTY
 SCALE 1" = 500'

TAXING UNIT: 58

PREFIX: 23-057


57

ROAD DATA

1	N 4°00' W	185.12'
2	S 23°57' E	129.30'
3	S 28°18' W	14.34'
4	S 25°41' E	273.23'
5	S 6°38' W	631.15'
6	S 17°52' E	125.53'
7	S 4°38' E	276.23'
8	N 71°14' E	242.00'
9	N 10°06' W	847.14'
10	N 1°04' E	586.00'
11	N 12°00' E	262.68'
12	N 37°07' E	89.83'
13	N 0°25' W	90.41'
14	N 38°18' E	108.37'
15	S 4°38' E	229.05'
16	S 12°36' W	248.70'
17	N 5°21' E	438.26'
18	N 19°28' W	35.36'
19	N 2°23' W	423.10'
20	N 7°32' W	506.43'
21	N 12°16' W	331.91'
22	S 0°46' W	56.63'
23	S 22°16' W	72.91'
24	S 7°48' E	168.76'
25	S 74°48' W	54.26'
26	S 43°31' W	402.48'
27	S 62°59' W	728.19'
28	S 7°48' E	487.00'
29	S 41°00' E	240.80'
30	S 60°31' E	214.87'
31	S 71°16' E	34.05'
32	S 41°02' E	155.92'
33	S 67°52' E	139.45'
34	N 3°45' W	231.64'
35	N 14°36' E	36.29'
36	N 4°51' W	108.85'
37	N 53°55' W	38.44'
38	N 83°44' E	400.62'
39	S 26°52'30" E	907.72'

CURVE ROAD DATA

A	L	R	T

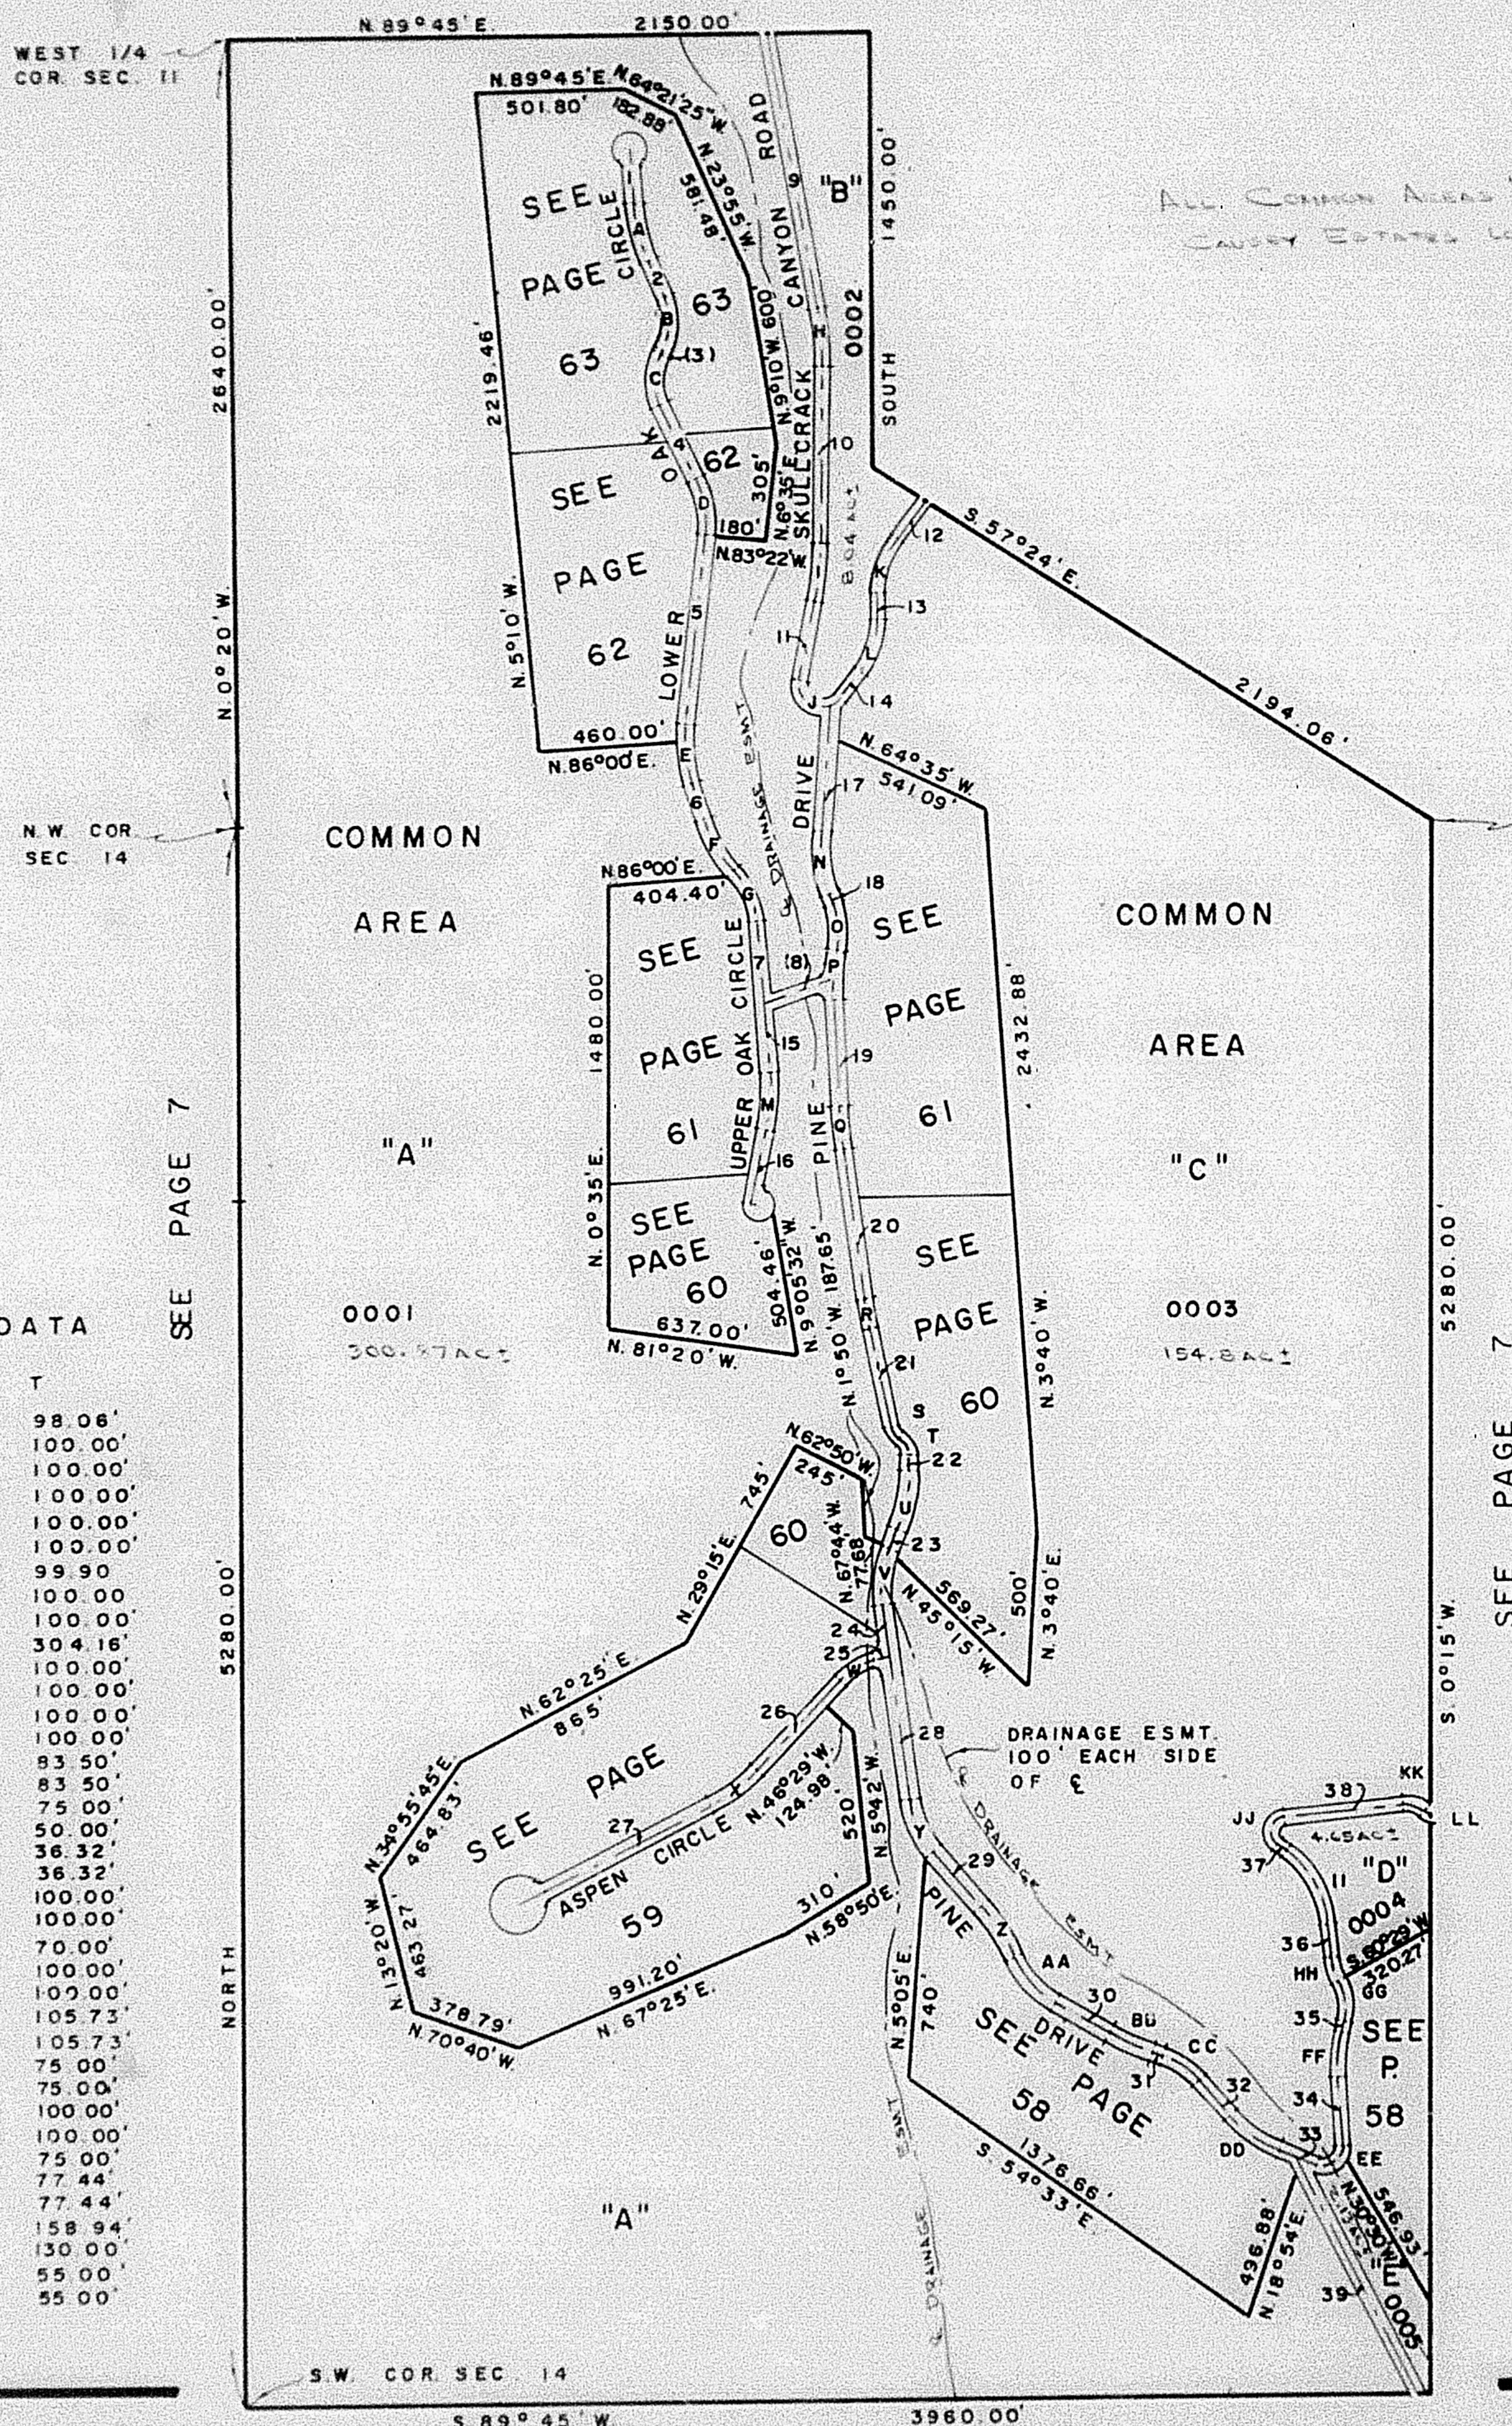

FOR COMPLETE ENG. DATA
 SEE ORIG. DED. PLAT IN
 BOOK 18, PAGES 16, 17, 18, 19