


PREFIX : 23-057

1	N 4° 00' W	185.12
2	S 23° 15' E	129.30
3	S 25° 15' W	14.34
4	S 25° 41' E	273.23
5	S 6° 38' W	631.15
6	S 17° 52' E	125.93
7	S 4° 38' E	276.23
8	N 71° 14' E	242.00
9	N 10° 08' W	847.14
10	N 1° 04' E	586.00
11	N 12° 00' E	262.68
12	N 37° 07' E	89.83
13	N 0° 25' W	90.41
14	N 32° 18' E	108.37
15	S 4° 38' E	229.05
16	S 12° 38' W	248.70
17	N 5° 21' E	436.26
18	N 19° 28' W	34.38
19	N 2° 23' W	423.10
20	N 7° 52' W	506.43
21	N 12° 16' W	331.31
22	S 0° 46' W	56.63
23	S 22° 16' W	72.91
24	S 7° 45' E	168.76
25	S 74° 48' W	54.26
26	S 43° 31' W	402.49
27	S 62° 59' W	728.19
28	S 7° 48' E	487.00
29	S 41° 00' E	240.80
30	S 60° 31' E	214.87
31	S 71° 18' E	34.05
32	S 41° 02' E	155.92
33	S 67° 52' E	139.45
34	N 3° 45' W	231.64
35	N 14° 36' E	36.29
36	N 4° 51' E	108.85
37	N 53° 55' W	38.44
38	N 83° 44' E	400.62
39	S 26° 52' 30" E	907.79

	A	L	R	T
A	19° 57'	194.13'	957.55'	98.08'
B	52° 15'	185.94'	203.80'	100.00'
C	53° 59'	184.98'	198.33'	100.00'
D	32° 19'	194.67'	345.14'	100.00'
E	24° 30'	196.94'	460.57'	100.00'
F	24° 38'	196.91'	458.00'	100.00'
G	37° 52'	192.47'	291.23'	98.90'
H	11° 10'	199.37'	1022.94'	100.00'
I	10° 58'	199.39'	1044.81'	100.00'
J	153° 42'	190.62'	71.06'	304.18'
K	37° 32'	192.80'	294.31'	100.00'
L	38° 43'	192.33'	284.63'	100.00'
M	17° 14'	198.49'	659.92'	100.00'
N	24° 49'	198.66'	454.51'	100.00'
O	30° 22'	193.07'	307.69'	83.30'
P	13° 17'	196.25'	717.10'	83.30'
Q	5° 09'	149.90'	1667.89'	75.00'
R	4° 44'	98.94'	1208.79'	50.00'
S	48° 48'	68.20'	80.07'	36.32'
T	61° 50'	65.45'	60.65'	36.32'
U	21° 30'	197.85'	526.72'	100.00'
V	30° 04'	195.39'	372.34'	100.00'
W	31° 17'	136.51'	250.01'	70.00'
X	19° 28'	198.07'	562.98'	100.00'
Y	33° 12'	194.37'	335.44'	100.00'
Z	17° 13'	209.86'	687.05'	105.73'
AA	38° 46'	204.15'	316.15'	105.73'
BB	10° 45'	148.58'	797.13'	75.00'
CC	30° 14'	146.50'	277.64'	75.00'
DD	26° 30'	196.33'	419.22'	100.00'
EE	115° 63'	128.87'	62.25'	100.00'
FF	18° 21'	148.72'	466.35'	75.00'
GG	44° 07'	147.15'	191.11'	77.44'
HH	24° 40'	152.48'	354.18'	77.44'
II	48° 04'	298.21'	348.22'	158.94'
JJ	137° 39'	120.98'	50.56'	130.00'
KK	60° 48'	99.49'	93.81'	50.00'
LL	100° 40'	90.13'	45.60'	65.00'

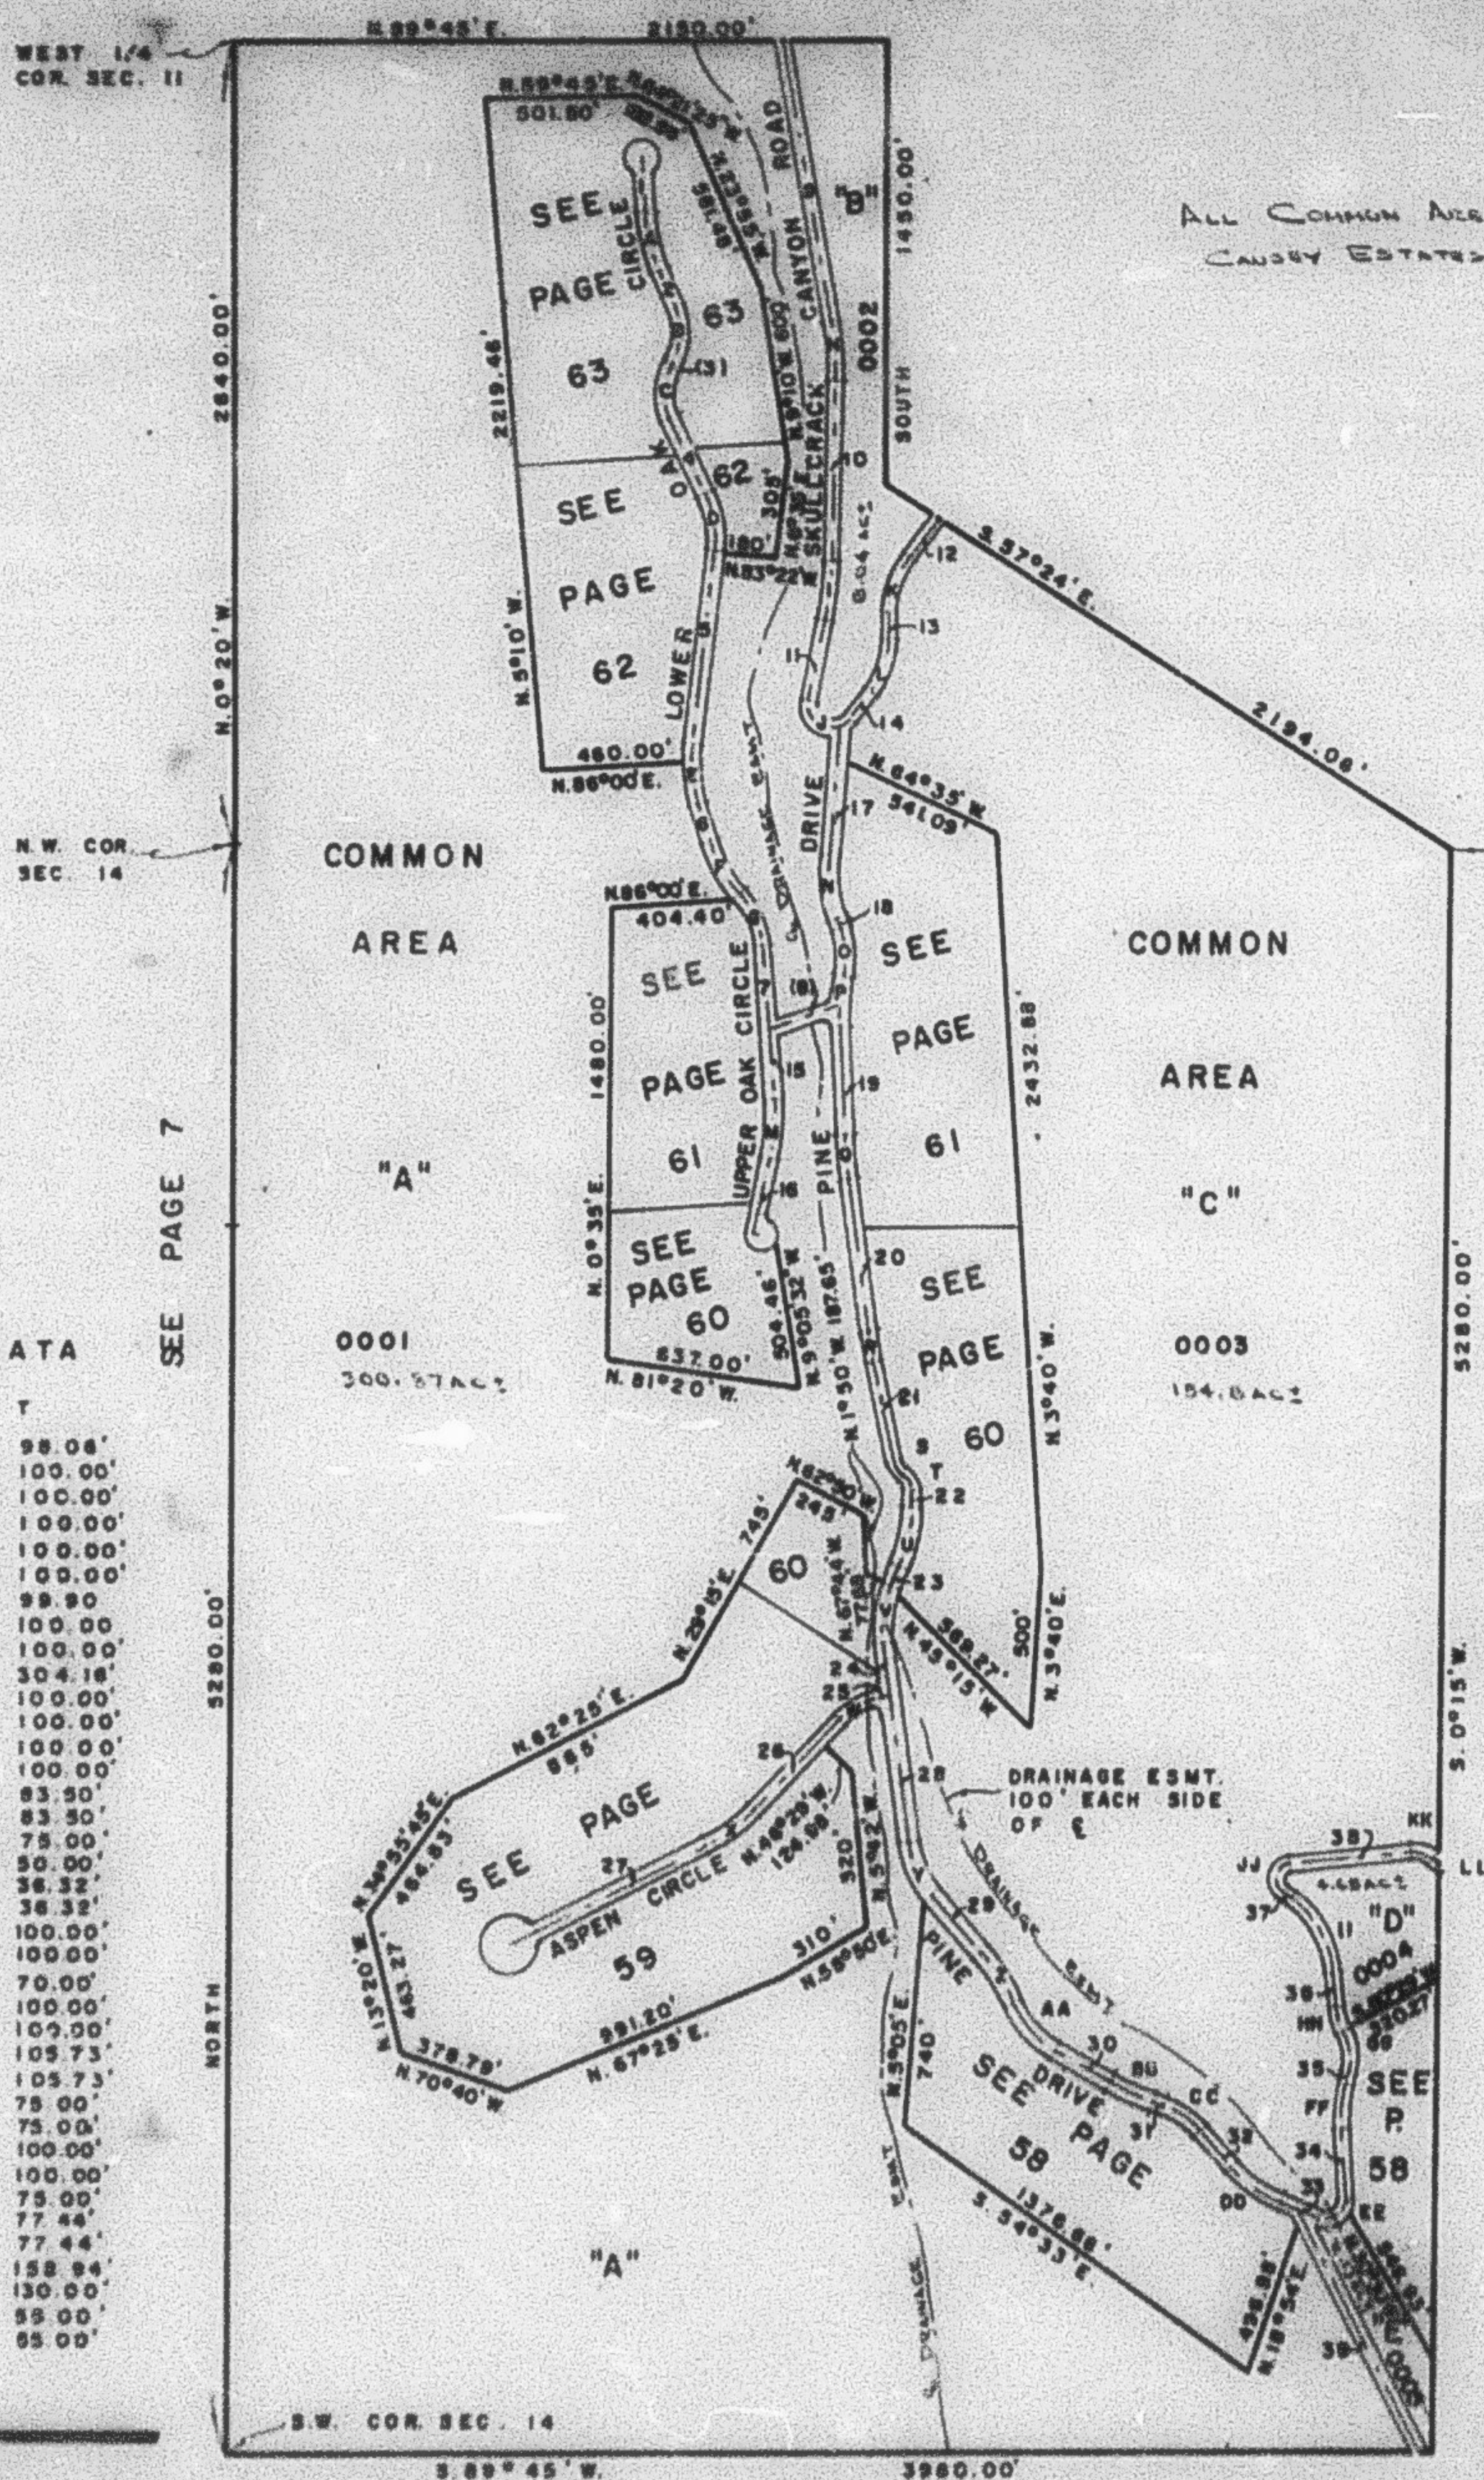

ALL COMMON AREAS "A", "B", "C", "D" & "E" OWNED BY
CAUSBY ESTATES LOT OWNERS ASSOCIATION

FOR COMPLETE ENG. DATA
SEE ORIG. DED. PLAT IN
BOOK 18, PAGES 16,17,18,19