

PART OF SECTIONS 11 & 14, T. 6 N., R. 3 E., S.L.B. 8 M. CAUSEY ESTATES SUBDIVISION NO. 1

TAXING UNIT: 58

IN WEBER COUNTY
SCALE 1"=500'

PREFIX: 23-057


ROAD DATA

1	N 4°00' W	185.12'
2	S 23°57' E	129.30'
3	S 28°18' W	14.34'
4	S 25°41' E	273.23'
5	S 8°38' W	831.15'
6	S 17°52' E	126.53'
7	S 4°38' E	276.23'
8	N 71°14' E	242.00'
9	N 10°08' W	847.14'
10	N 1°04' E	588.00'
11	N 12°00' E	262.68'
12	N 37°07' E	89.83'
13	N 0°25' W	90.41'
14	N 38°18' E	108.37'
15	S 4°38' E	229.05'
16	S 12°36' W	248.70'
17	N 5°21' E	438.26'
18	N 19°28' W	35.36'
19	N 2°23' W	423.10'
20	N 7°32' W	506.43'
21	N 12°16' W	331.91'
22	S 0°48' W	56.63'
23	S 22°18' W	72.91'
24	S 7°48' E	168.76'
25	S 74°48' W	54.26'
26	S 43°31' W	402.48'
27	S 62°59' W	728.19'
28	S 7°48' E	487.00'
29	S 41°00' E	240.80'
30	S 60°31' E	214.87'
31	S 71°16' E	34.05'
32	S 41°02' E	155.92'
33	S 67°52' E	139.45'
34	N 3°45' W	231.64'
35	N 14°36' E	36.29'
36	N 4°51' W	108.85'
37	N 53°55' W	38.44'
38	N 83°44' E	400.62'
39	S 28°52'30" E	907.72'

CURVE ROAD DATA

A	L	R	T
A	19°57'	194.13'	557.55'
B	52°15'	185.94'	203.90'
C	53°59'	184.98'	196.33'
D	32°19'	194.67'	345.14'
E	24°30'	196.94'	460.57'
F	24°38'	196.91'	458.00'
G	37°52'	192.47'	291.23'
H	11°10'	199.37'	1022.94'
I	10°56'	199.39'	1044.91'
J	153°42'	190.62'	71.06'
K	37°32'	192.80'	294.31'
L	38°43'	192.33'	284.63'
M	17°14'	196.49'	659.92'
N	24°49'	196.86'	454.51'
O	30°22'	163.07'	307.89'
P	13°17'	166.25'	717.10'
Q	5°09'	149.90'	1667.89'
R	4°44'	99.94'	1209.79'
S	89°48'	68.20'	80.07'
T	61°50'	65.45'	60.65'
U	21°30'	197.65'	526.72'
V	30°04'	195.39'	372.34'
W	31°17'	136.51'	250.01'
X	19°28'	198.07'	582.98'
Y	33°12'	194.37'	335.44'
Z	17°13'	209.86'	697.05'
AA	38°46'	204.15'	318.15'
BB	10°45'	149.56'	797.13'
CC	30°14'	146.50'	277.64'
DD	28°50'	196.33'	419.22'
EE	115°53'	126.67'	62.23'
FF	18°21'	148.72'	484.35'
GG	44°07'	147.15'	191.11'
HH	24°40'	152.48'	354.18'
II	49°04'	298.21'	348.22'
JJ	137°39'	120.98'	50.56'
KK	60°46'	99.49'	93.81'
LL	100°40'	80.13'	45.60'

23

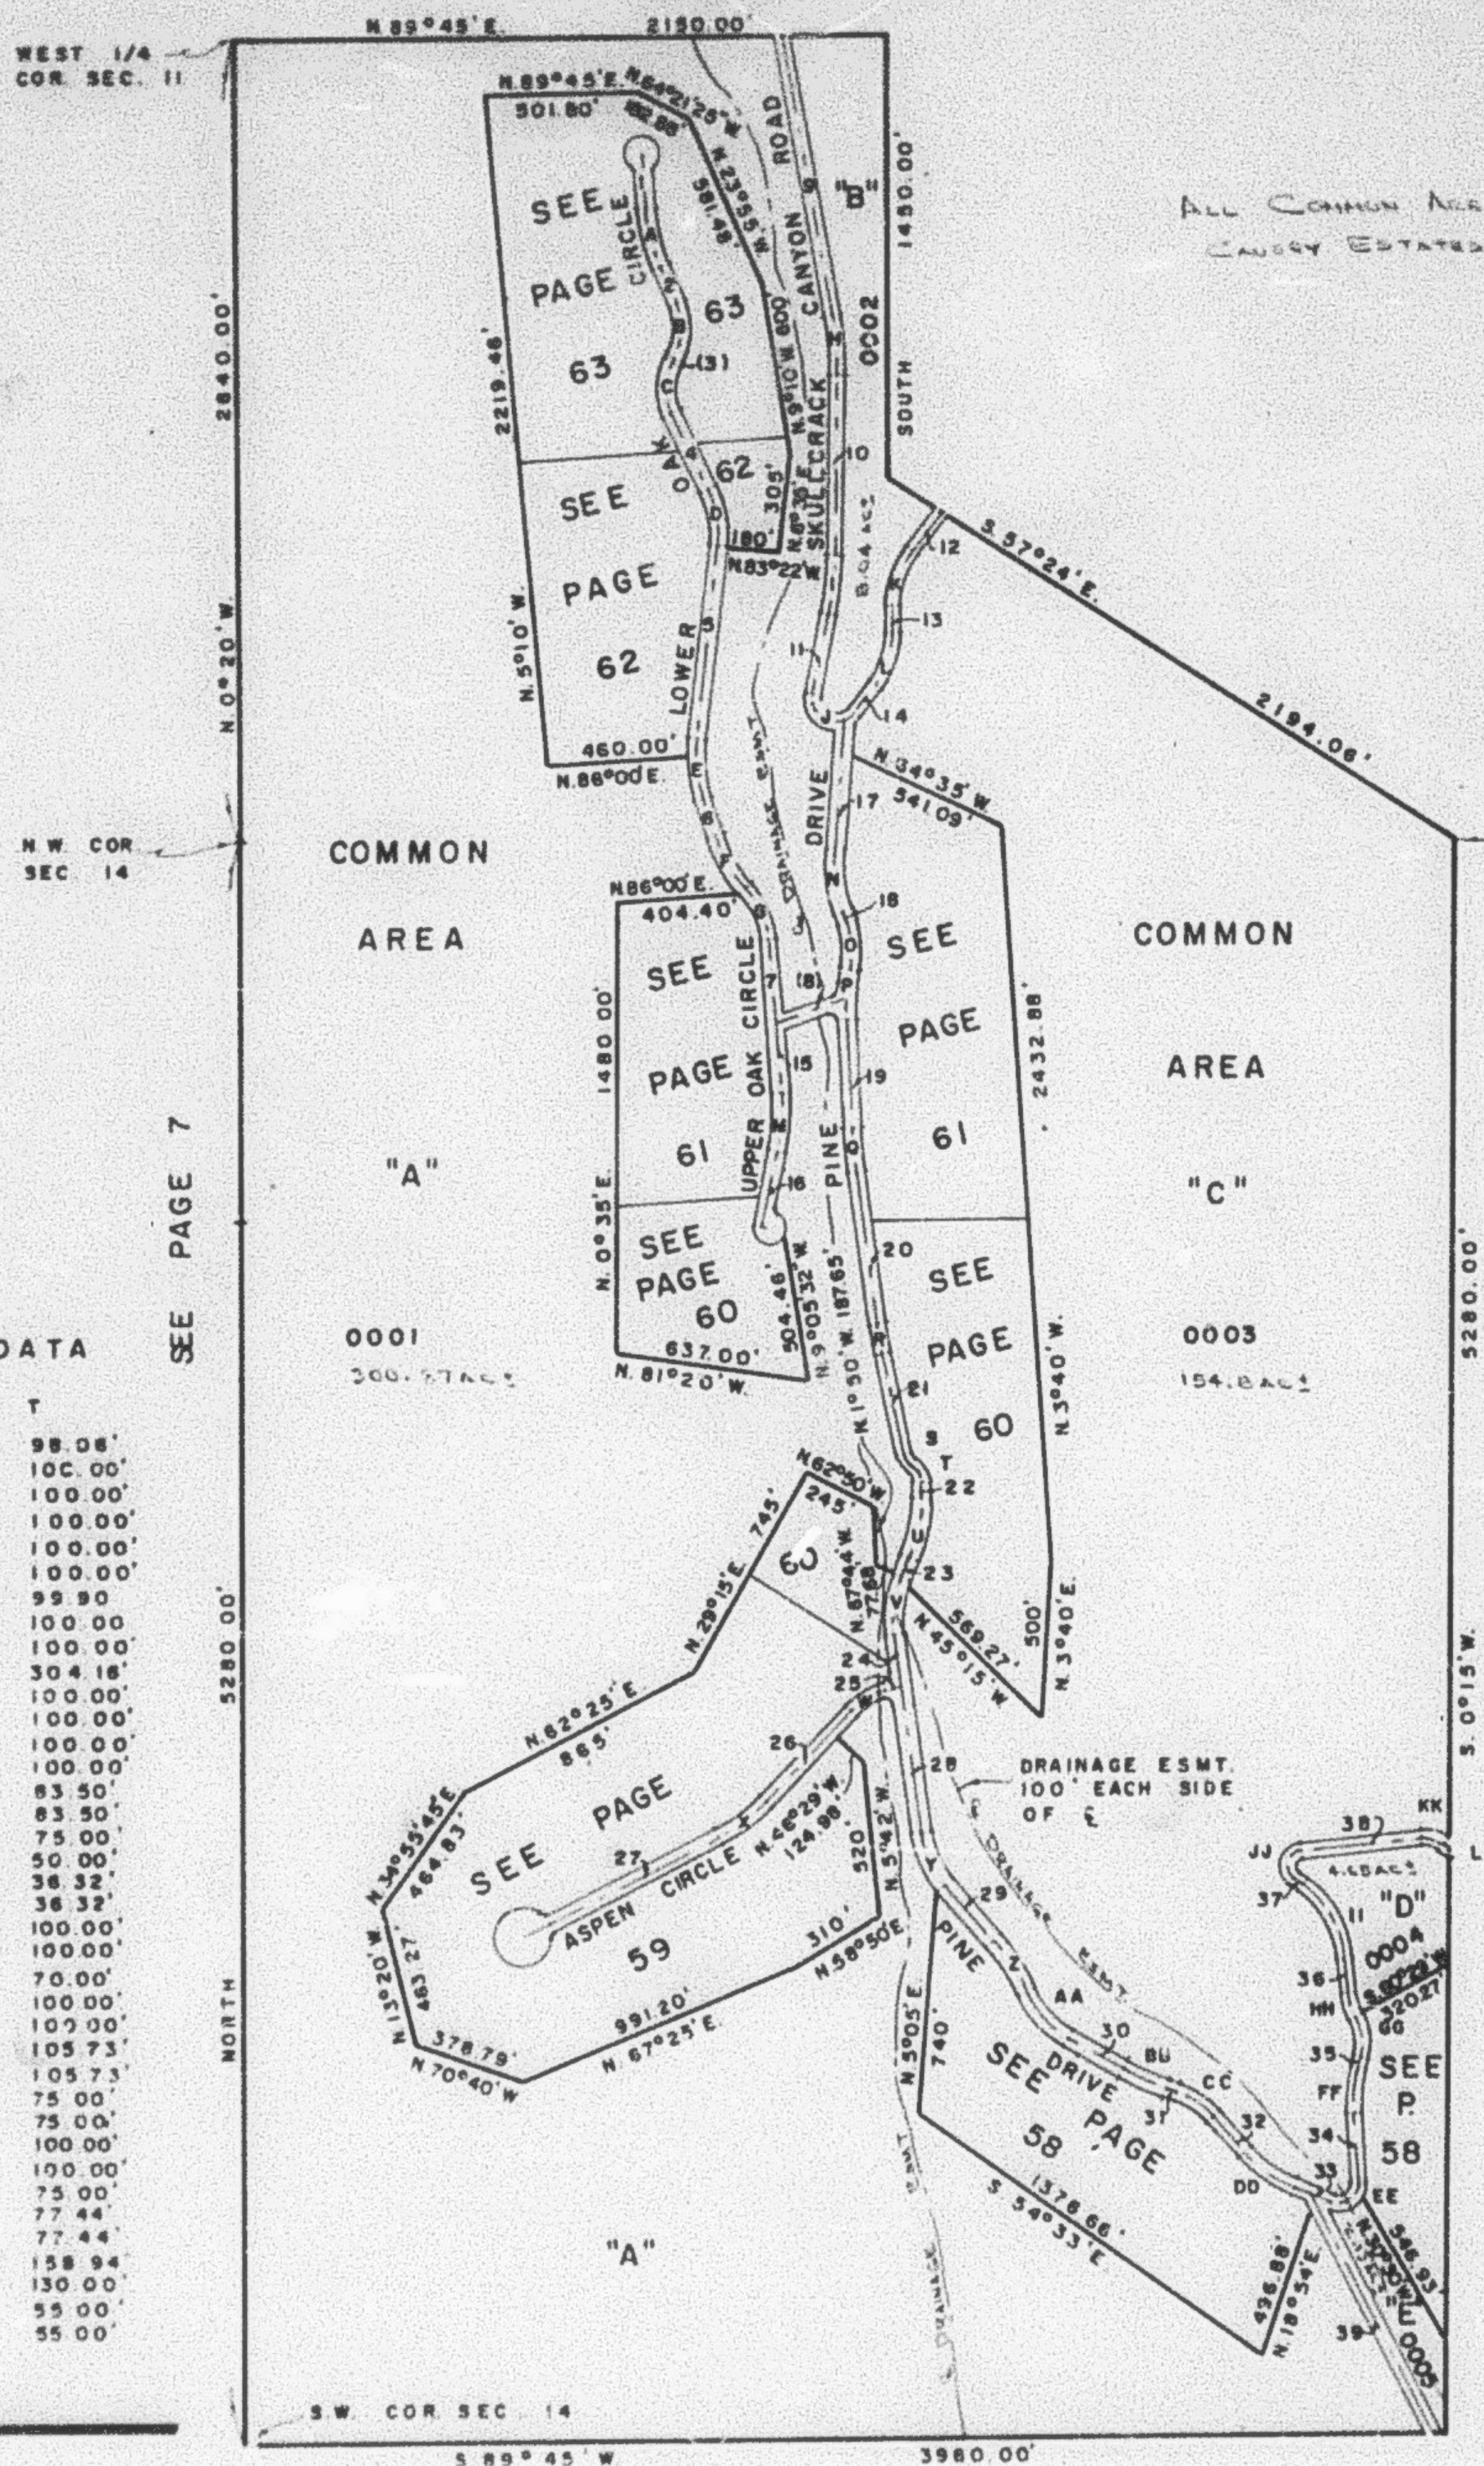

W.F.J. 11-73