

PART OF SECTIONS 11 & 14, T.6N., R.3E., S.L.B. & M. 57 CAUSEY ESTATES SUBDIVISION NO. 1

TAXING UNIT 58

IN WEBER COUNTY
SCALE 1"=500'


PREFIX 23-057

ROAD DATA

1	N. 4° 06' E.	165.12'
2	S. 23° 57' E.	129.30'
3	S. 25° 18' W.	18.34'
4	S. 25° 41' E.	513.23'
5	S. 4° 38' W.	631.15'
6	S. 17° 38' E.	129.53'
7	S. 4° 38' E.	276.23'
8	N. 71° 14' E.	242.00'
9	N. 10° 08' W.	347.14'
10	N. 1° 04' E.	388.00'
11	N. 12° 00' E.	242.80'
12	N. 37° 07' E.	89.83'
13	N. 0° 25' W.	80.41'
14	N. 30° 12' E.	108.37'
15	S. 4° 35' E.	229.05'
16	S. 12° 35' W.	248.70'
17	N. 5° 21' E.	434.26'
18	N. 19° 28' W.	35.36'
19	S. 2° 23' W.	423.10'
20	N. 7° 32' W.	508.43'
21	N. 12° 18' W.	331.91'
22	S. 0° 48' W.	56.63'
23	S. 22° 18' W.	72.31'
24	S. 7° 48' E.	165.75'
25	S. 74° 42' W.	54.28'
26	S. 43° 51' W.	402.48'
27	S. 82° 59' W.	728.18'
28	S. 7° 48' E.	487.00'
29	S. 41° 00' E.	240.80'
30	S. 60° 31' E.	214.27'
31	S. 71° 18' E.	34.05'
32	S. 40° 32' E.	155.82'
33	S. 67° 52' E.	139.45'
34	N. 31° 25' W.	231.64'
35	N. 14° 38' E.	39.28'
36	N. 4° 51' W.	109.85'
37	N. 32° 35' W.	38.44'
38	N. 83° 44' E.	400.62'
39	S. 26° 52' 30" E.	907.72'

CURVE ROAD DATA

S	L	R	T
A	18° 57'	184.15'	557.55'
B	23° 18'	185.84'	203.90'
C	23° 39'	184.00'	198.33'
D	24° 19'	174.67'	345.14'
E	24° 30'	174.64'	480.57'
F	24° 38'	185.31'	458.00'
G	37° 52'	192.47'	291.23'
H	11° 10'	148.37'	1022.94'
I	10° 08'	189.38'	1044.51'
J	153° 42'	180.82'	71.08'
K	37° 37'	182.87'	285.31'
L	29° 45'	182.54'	284.83'
M	17° 14'	185.45'	555.52'
N	24° 49'	185.89'	434.51'
O	30° 22'	193.07'	307.69'
P	13° 17'	184.33'	717.10'
Q	5° 28'	149.30'	1887.29'
R	4° 48'	82.94'	1208.79'
S	48° 28'	88.20'	80.07'
T	81° 00'	48.48'	60.65'
U	21° 30'	182.88'	588.75'
V	30° 34'	185.39'	372.34'
W	51° 17'	186.81'	280.01'
X	18° 28'	182.97'	552.88'
Y	33° 12'	184.37'	322.46'
Z	17° 13'	208.68'	687.05'
AA	28° 46'	204.15'	515.15'
AB	10° 48'	149.88'	787.13'
AC	32° 14'	146.80'	277.64'
AD	28° 59'	180.35'	419.22'
AE	15° 53'	128.87'	63.23'
AF	18° 21'	148.72'	484.38'
AG	44° 07'	147.15'	181.11'
AH	24° 40'	152.48'	384.18'
AI	40° 04'	295.11'	348.22'
AL	157° 30'	157.58'	55.52'
AM	80° 48'	89.08'	53.87'
AN	100° 40'	80.13'	45.00'

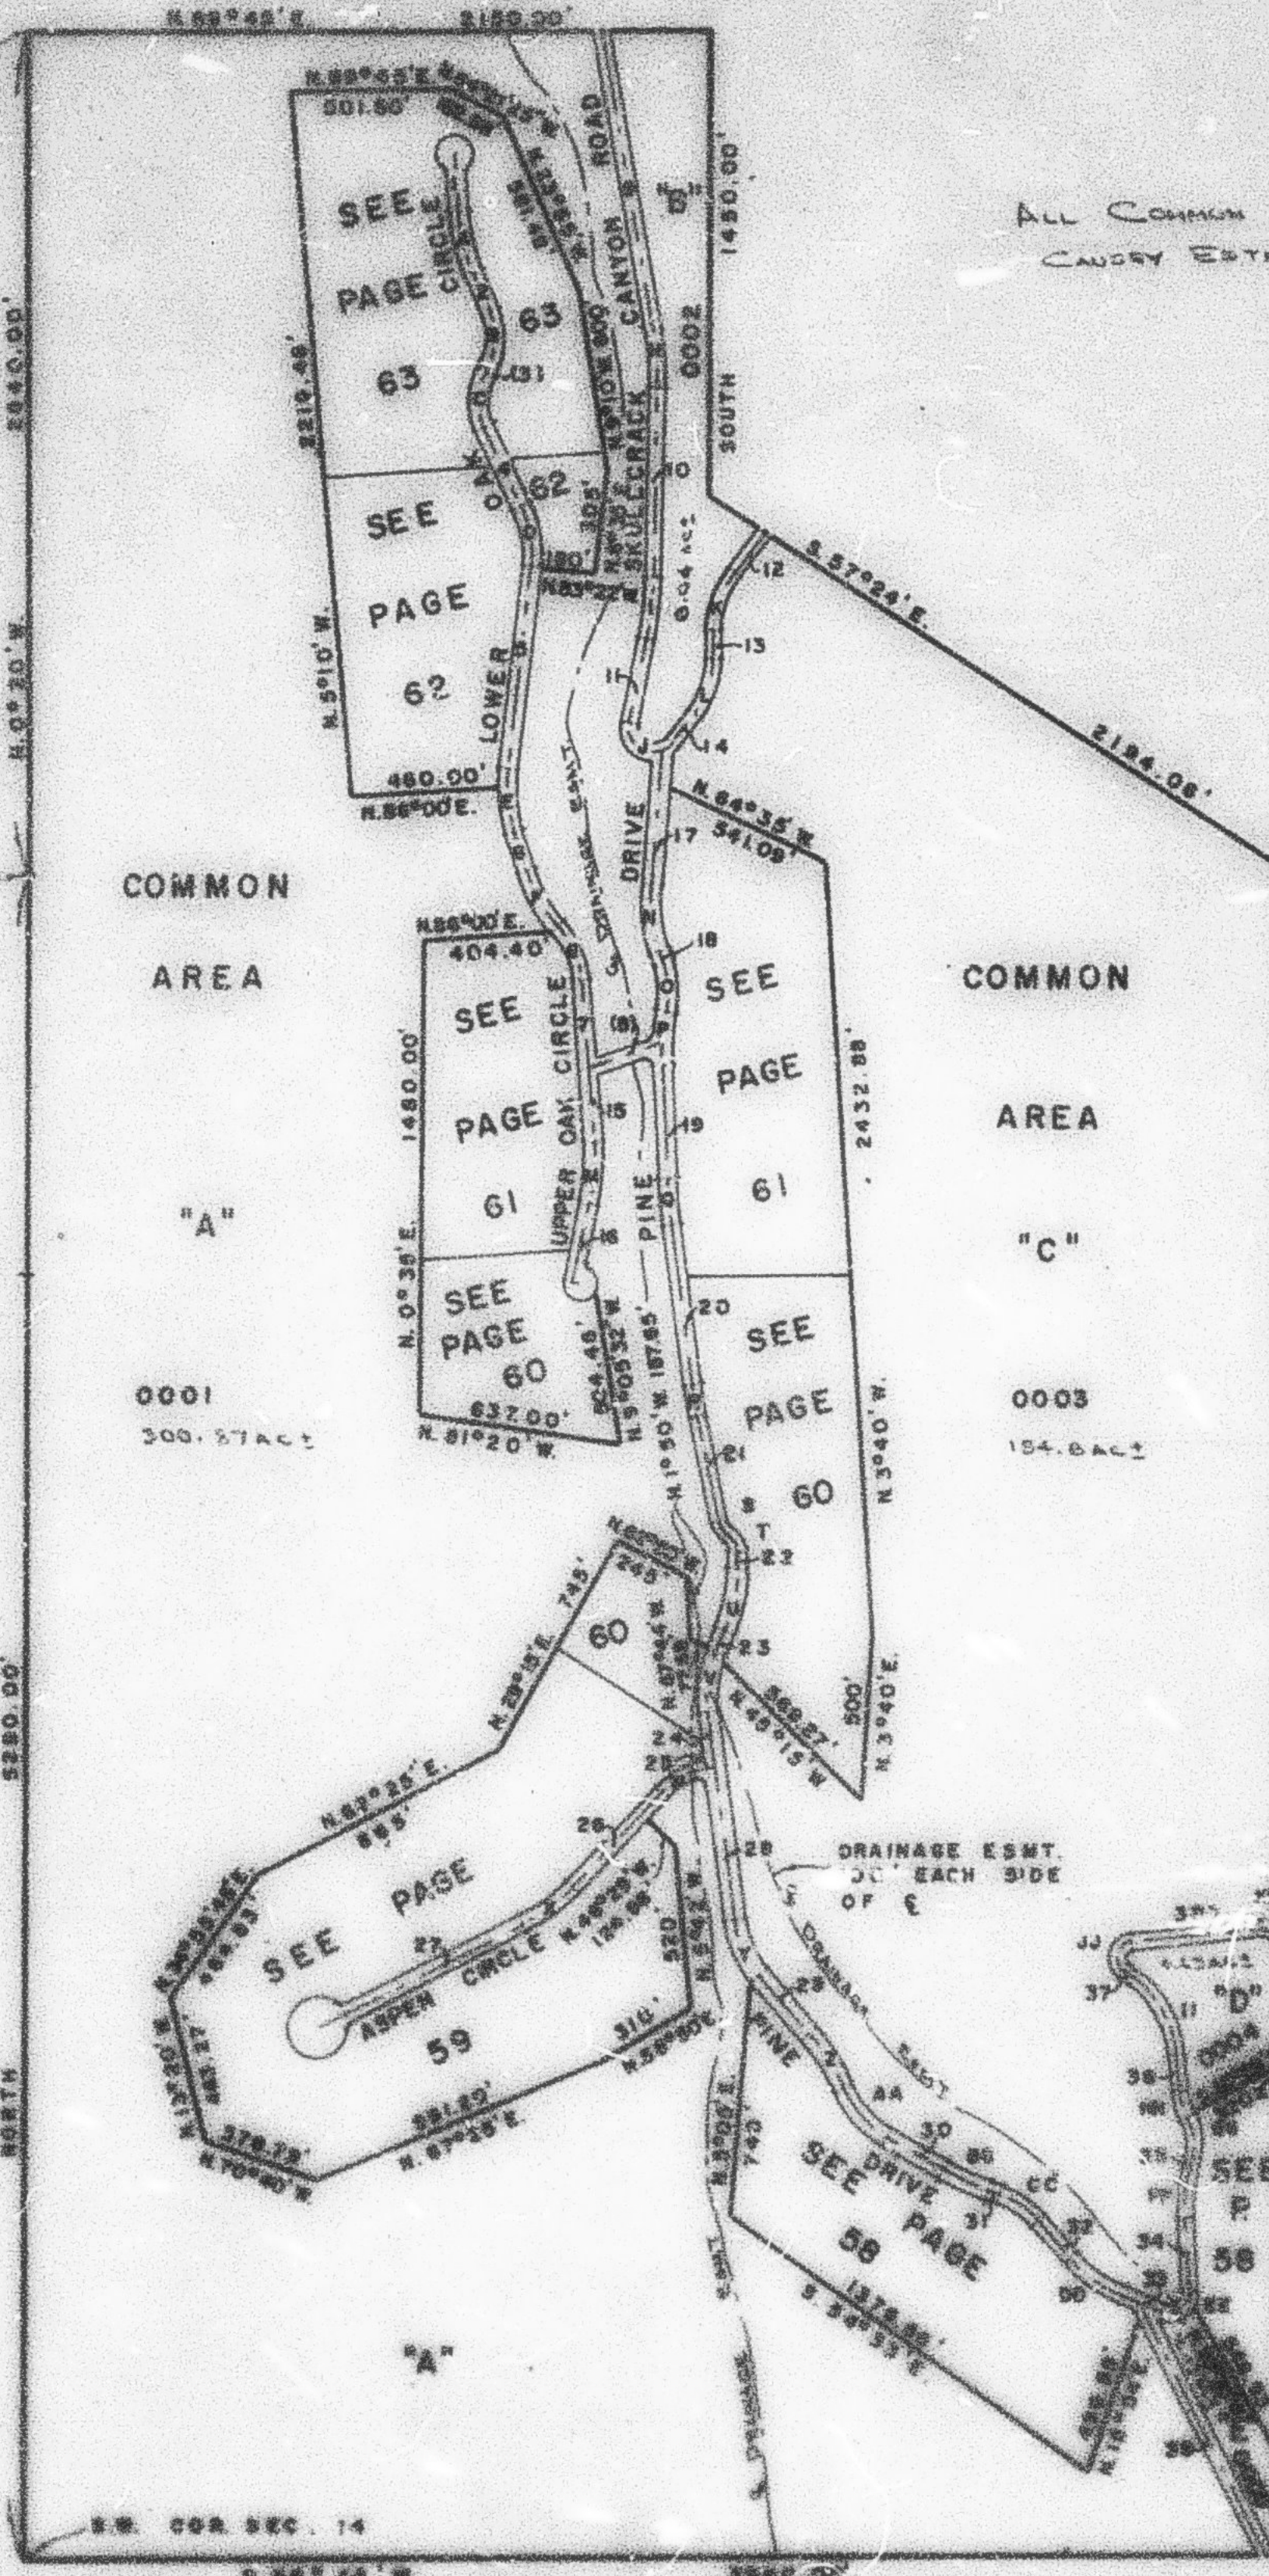

ALL COMMON AREAS "A", "B", "C", "D" & "E" OWNED BY
CAUSEY ESTATES LOT OWNERS ASSOCIATION

N.E. COR. N.W. 1/4
OF N.E. 1/4 SEC. 14

FOR COMPLETE ENG. DATA
SEE ORIS. DES. PLAT. IN
BOOK 18, PAGES 16, 17, 18, 19