

PART OF SECTIONS 11 & 14, T. 6 N., R. 3 E., S. L. B. & M. CAUSEY ESTATES SUBDIVISION NO. 1

TAXING UNIT - 58

IN WEBER COUNTY
SCALE 1" = 500'

PREFIX - 23-057


57

ROAD DATA

1	N. 4° 00' E.	189.12'
2	S. 23° 57' E.	129.30'
3	S. 28° 18' W.	14.34'
4	S. 28° 41' E.	273.23'
5	S. 8° 38' W.	631.15'
6	S. 17° 58' E.	125.53'
7	S. 4° 38' E.	278.23'
8	N. 71° 14' E.	242.00'
9	N. 10° 08' W.	847.14'
10	N. 1° 04' E.	586.00'
11	N. 12° 00' E.	262.68'
12	N. 37° 07' E.	89.83'
13	N. 0° 25' W.	90.41'
14	N. 38° 18' E.	108.37'
15	S. 4° 38' E.	229.05'
16	S. 12° 36' W.	248.70'
17	N. 5° 21' E.	438.26'
18	N. 19° 28' W.	35.36'
19	N. 2° 23' W.	423.10'
20	N. 7° 32' W.	506.43'
21	N. 12° 16' W.	331.91'
22	S. 0° 46' W.	56.63'
23	S. 22° 16' W.	72.91'
24	S. 7° 48' E.	188.78'
25	S. 74° 48' W.	54.28'
26	S. 43° 31' W.	402.48'
27	S. 82° 59' W.	728.19'
28	S. 7° 48' E.	487.00'
29	S. 41° 00' E.	240.80'
30	S. 60° 31' E.	214.87'
31	S. 71° 16' E.	34.05'
32	S. 41° 02' E.	155.92'
33	S. 67° 52' E.	139.45'
34	N. 3° 45' W.	231.64'
35	N. 14° 38' E.	36.29'
36	N. 4° 51' W.	108.85'
37	N. 53° 55' W.	38.44'
38	N. 83° 44' E.	400.62'
39	S. 28° 52' 30" E.	907.72'

CURVE ROAD DATA

A	L	R	T
A	19° 57'	194.13'	587.55'
B	52° 15'	185.94'	203.90'
C	53° 59'	184.98'	196.33'
D	32° 19'	194.67'	345.14'
E	24° 30'	198.94'	460.57'
F	24° 38'	196.91'	458.00'
G	37° 52'	192.47'	291.23'
H	11° 10'	199.37'	1022.94'
I	10° 56'	199.39'	1044.91'
J	153° 42'	190.62'	71.06'
K	37° 32'	192.80'	294.31'
L	38° 43'	192.33'	284.63'
M	17° 16'	198.49'	659.92'
N	24° 49'	196.86'	454.51'
O	30° 22'	163.07'	307.69'
P	13° 17'	166.25'	717.10'
Q	5° 09'	149.90'	1667.89'
R	4° 44'	99.94'	1209.79'
S	48° 48'	68.20'	80.07'
T	61° 50'	65.45'	60.65'
U	21° 30'	197.65'	526.72'
V	30° 04'	195.39'	372.34'
W	31° 17'	136.51'	250.01'
X	19° 28'	198.07'	582.98'
Y	33° 12'	194.37'	335.44'
Z	17° 13'	209.86'	697.05'
AA	38° 46'	204.15'	318.15'
BB	10° 45'	149.58'	797.13'
CC	30° 14'	148.50'	277.64'
DD	28° 50'	196.33'	419.22'
EE	115° 53'	126.67'	62.23'
FF	18° 21'	148.72'	464.35'
GG	44° 07'	147.15'	191.11'
HH	24° 40'	152.48'	354.18'
II	49° 04'	295.21'	348.22'
JJ	137° 39'	120.98'	50.36'
KK	60° 46'	98.49'	93.81'
LL	100° 40'	80.13'	45.60'

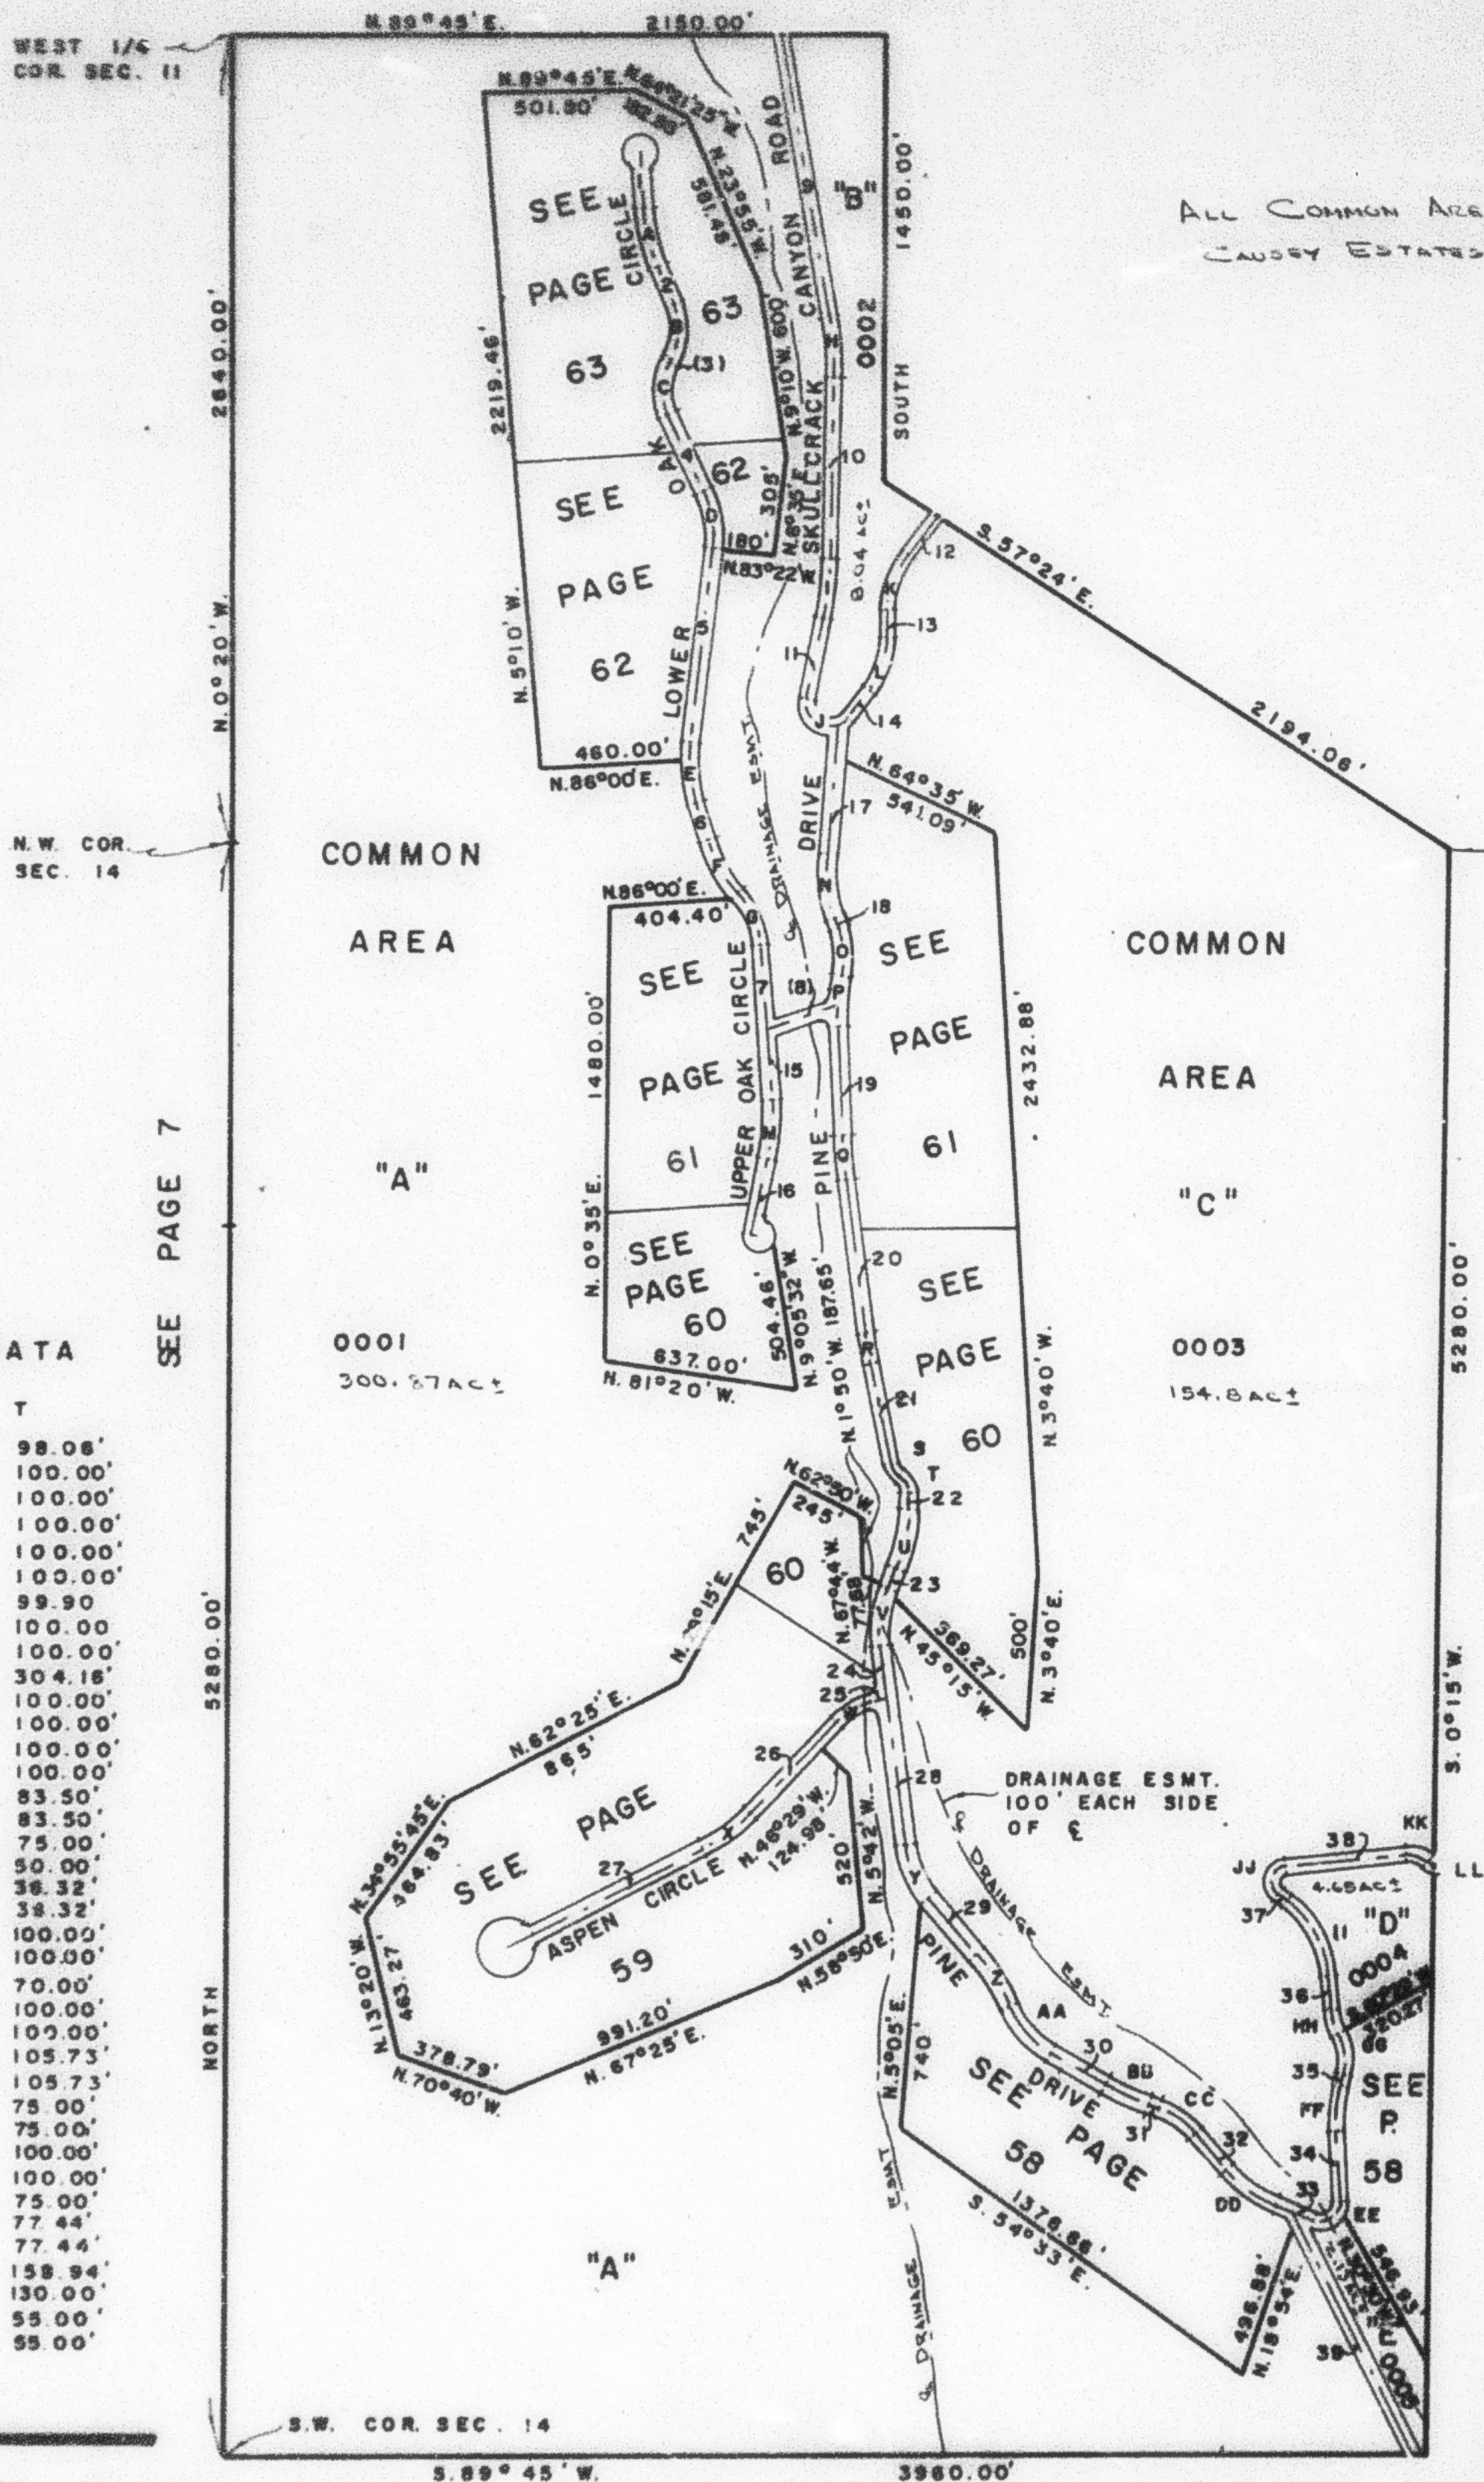

ALL COMMON AREAS "A", "B", "C", "D" & "E" OWNED BY:
CAUSEY ESTATES LOT OWNERS ASSOCIATION

N.E. COR. N.W. 1/4
OF N.E. 1/4 SEC. 14

FOR COMPLETE ENG. DATA
SEE ORIG. DED. PLAT IN
BOOK 18, PAGES 16, 17, 18, 19