

PART OF SECTION 14, T. 6 N., R. 3 E., S. L. B. & M.

CAUSEY ESTATES SUBDIVISION NO. 1

LOTS 1 - 8
IN WEBER COUNTY
SCALE 1" = 100'

58


TAXING UNIT 58

PREFIX 23-058

EXCEPT WHERE OTHERWISE SHOWN
ALL LOTS OWNED BY
BASIN LAND DEVELOPMENT CO.

COMMON AREA "A"

SEE PAGE 57

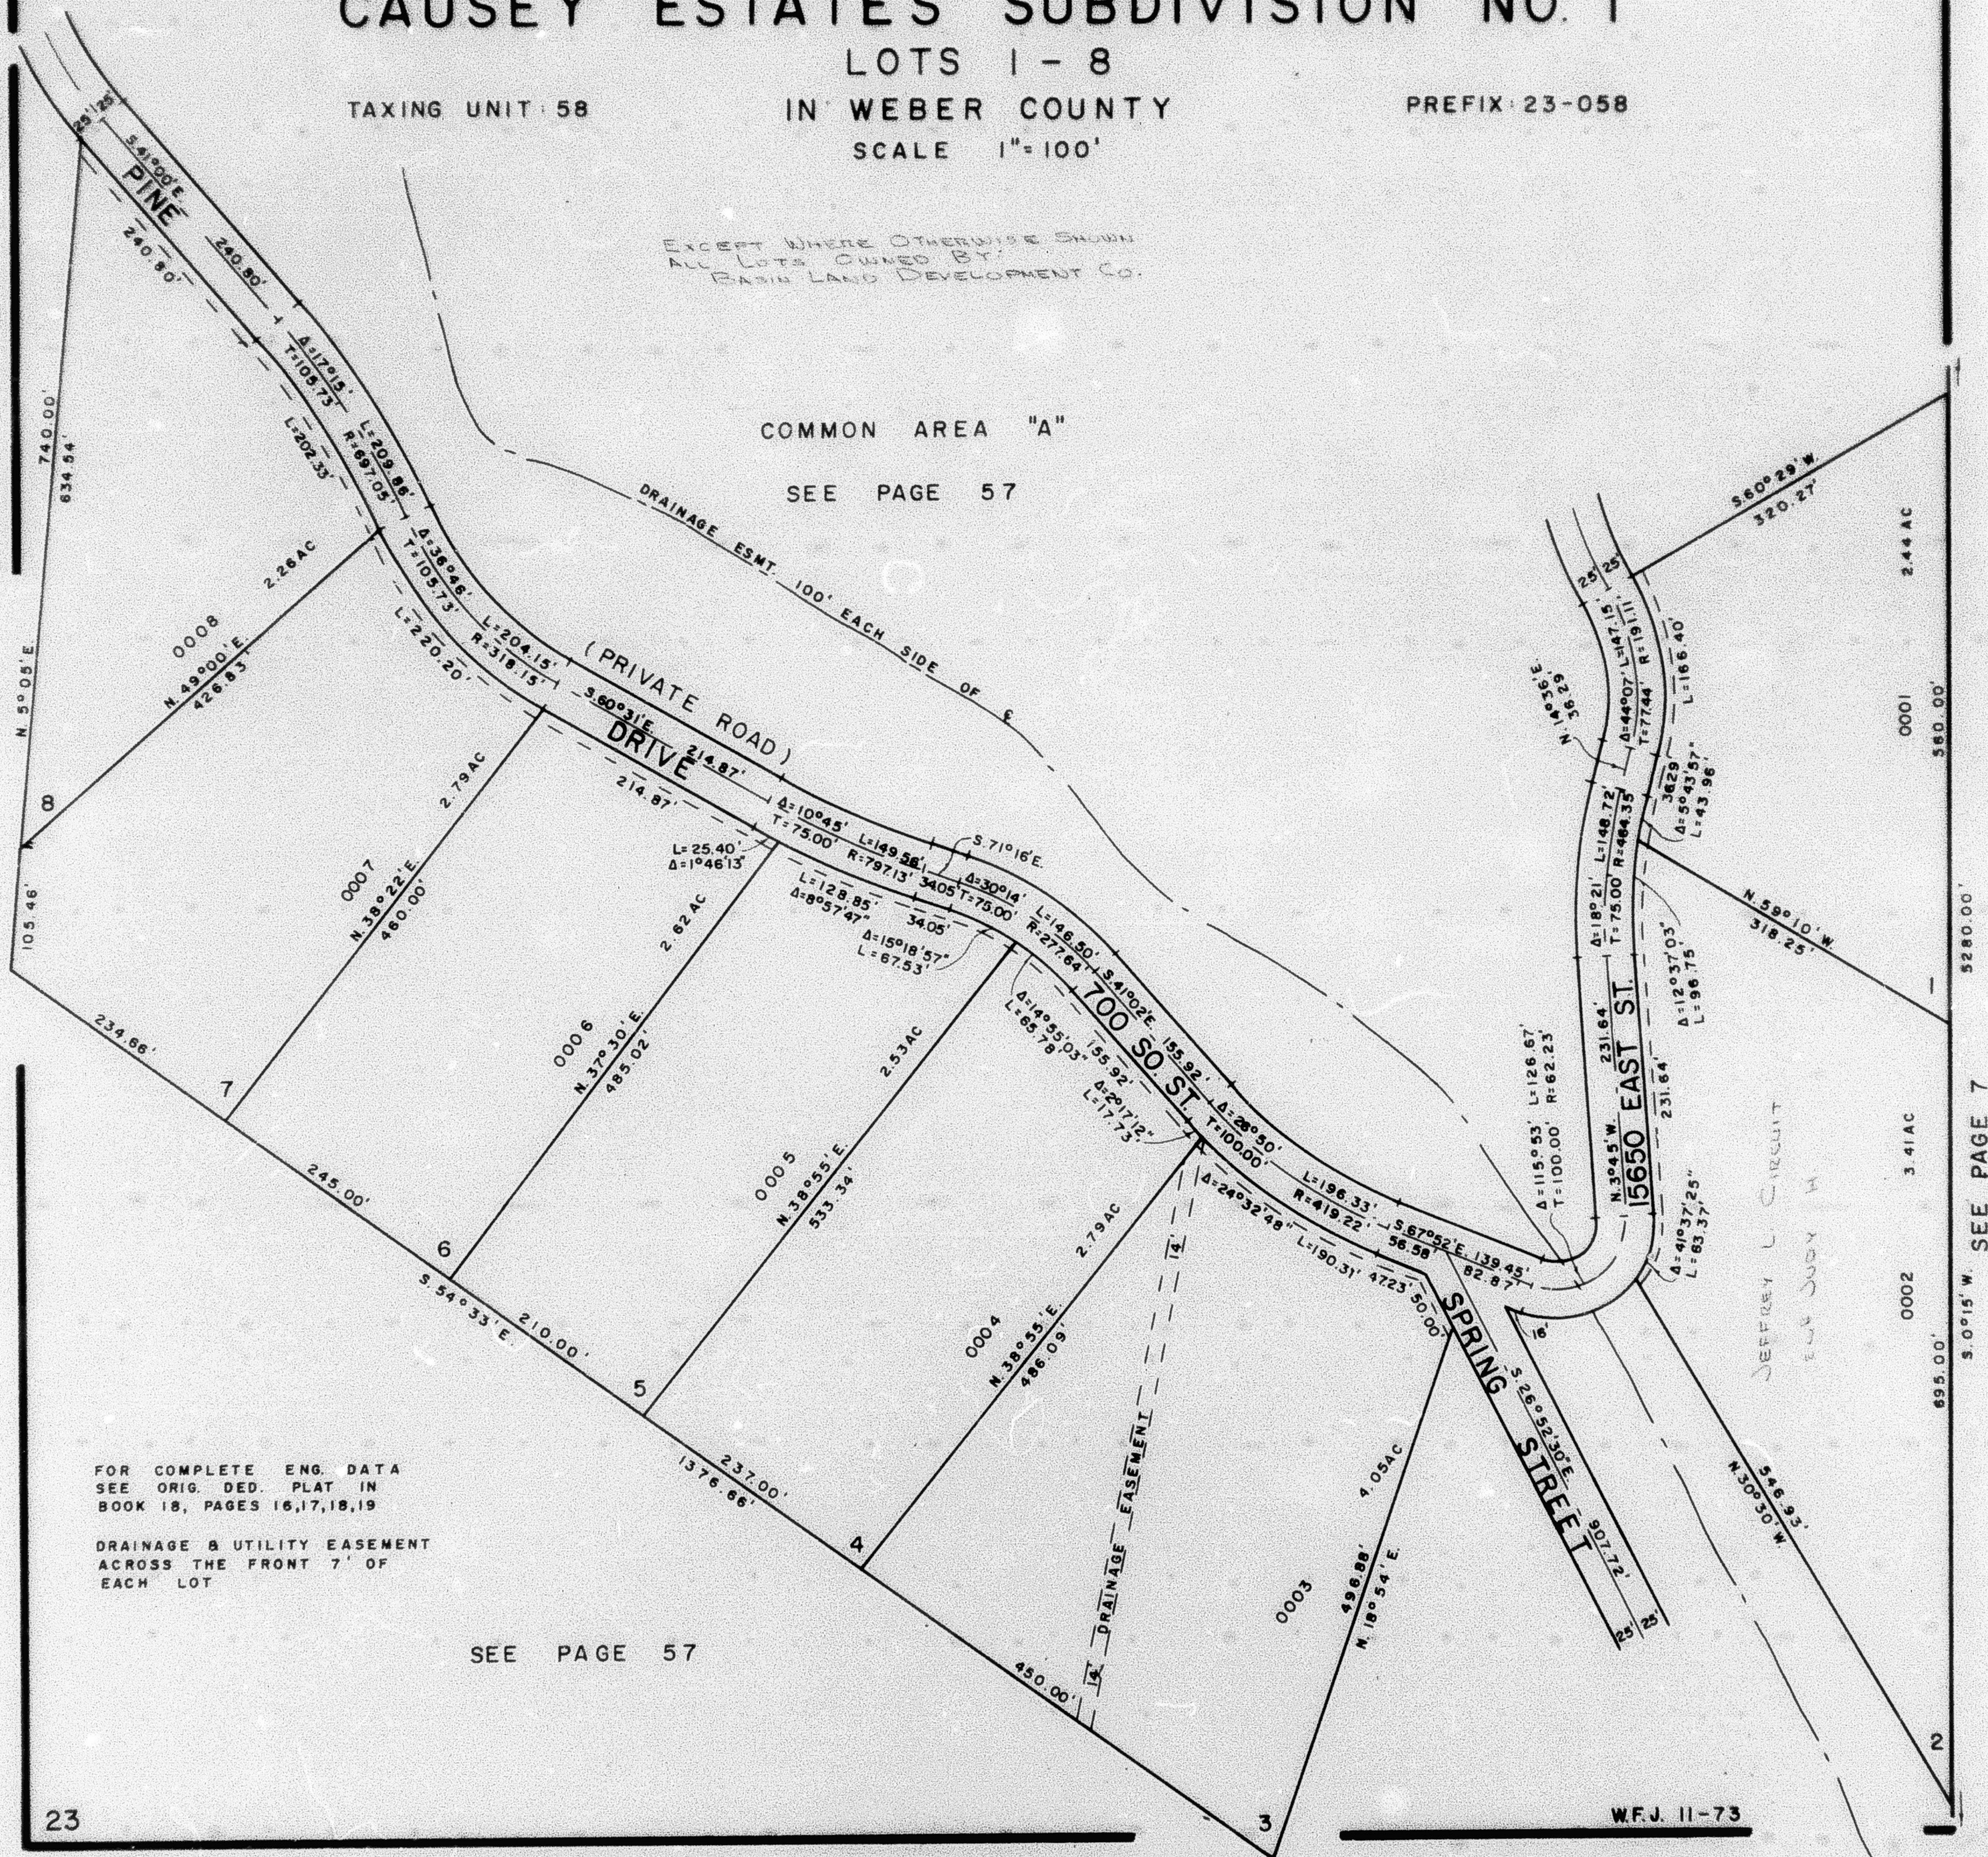

FOR COMPLETE ENG. DATA
SEE ORIG. DED. PLAT IN
BOOK 18, PAGES 16, 17, 18, 19

DRAINAGE & UTILITY EASEMENT
ACROSS THE FRONT 7' OF
EACH LOT

SEE PAGE 57