

PART OF SECTION 14, T. 6 N., R. 3 E., S. 1 B. & M.
CAUSEY ESTATES SUBDIVISION NO. 1

58

TAXING UNIT 58


LOTS 1 - 8
 IN WEBER COUNTY
 SCALE 1" = 100'

PREFIX 23-058

EXCEPT WHERE OTHERWISE SHOWN
 ALL LOTS OWNED BY:
 BASIN LAND DEVELOPMENT CO.

COMMON AREA "A"

SEE PAGE 57

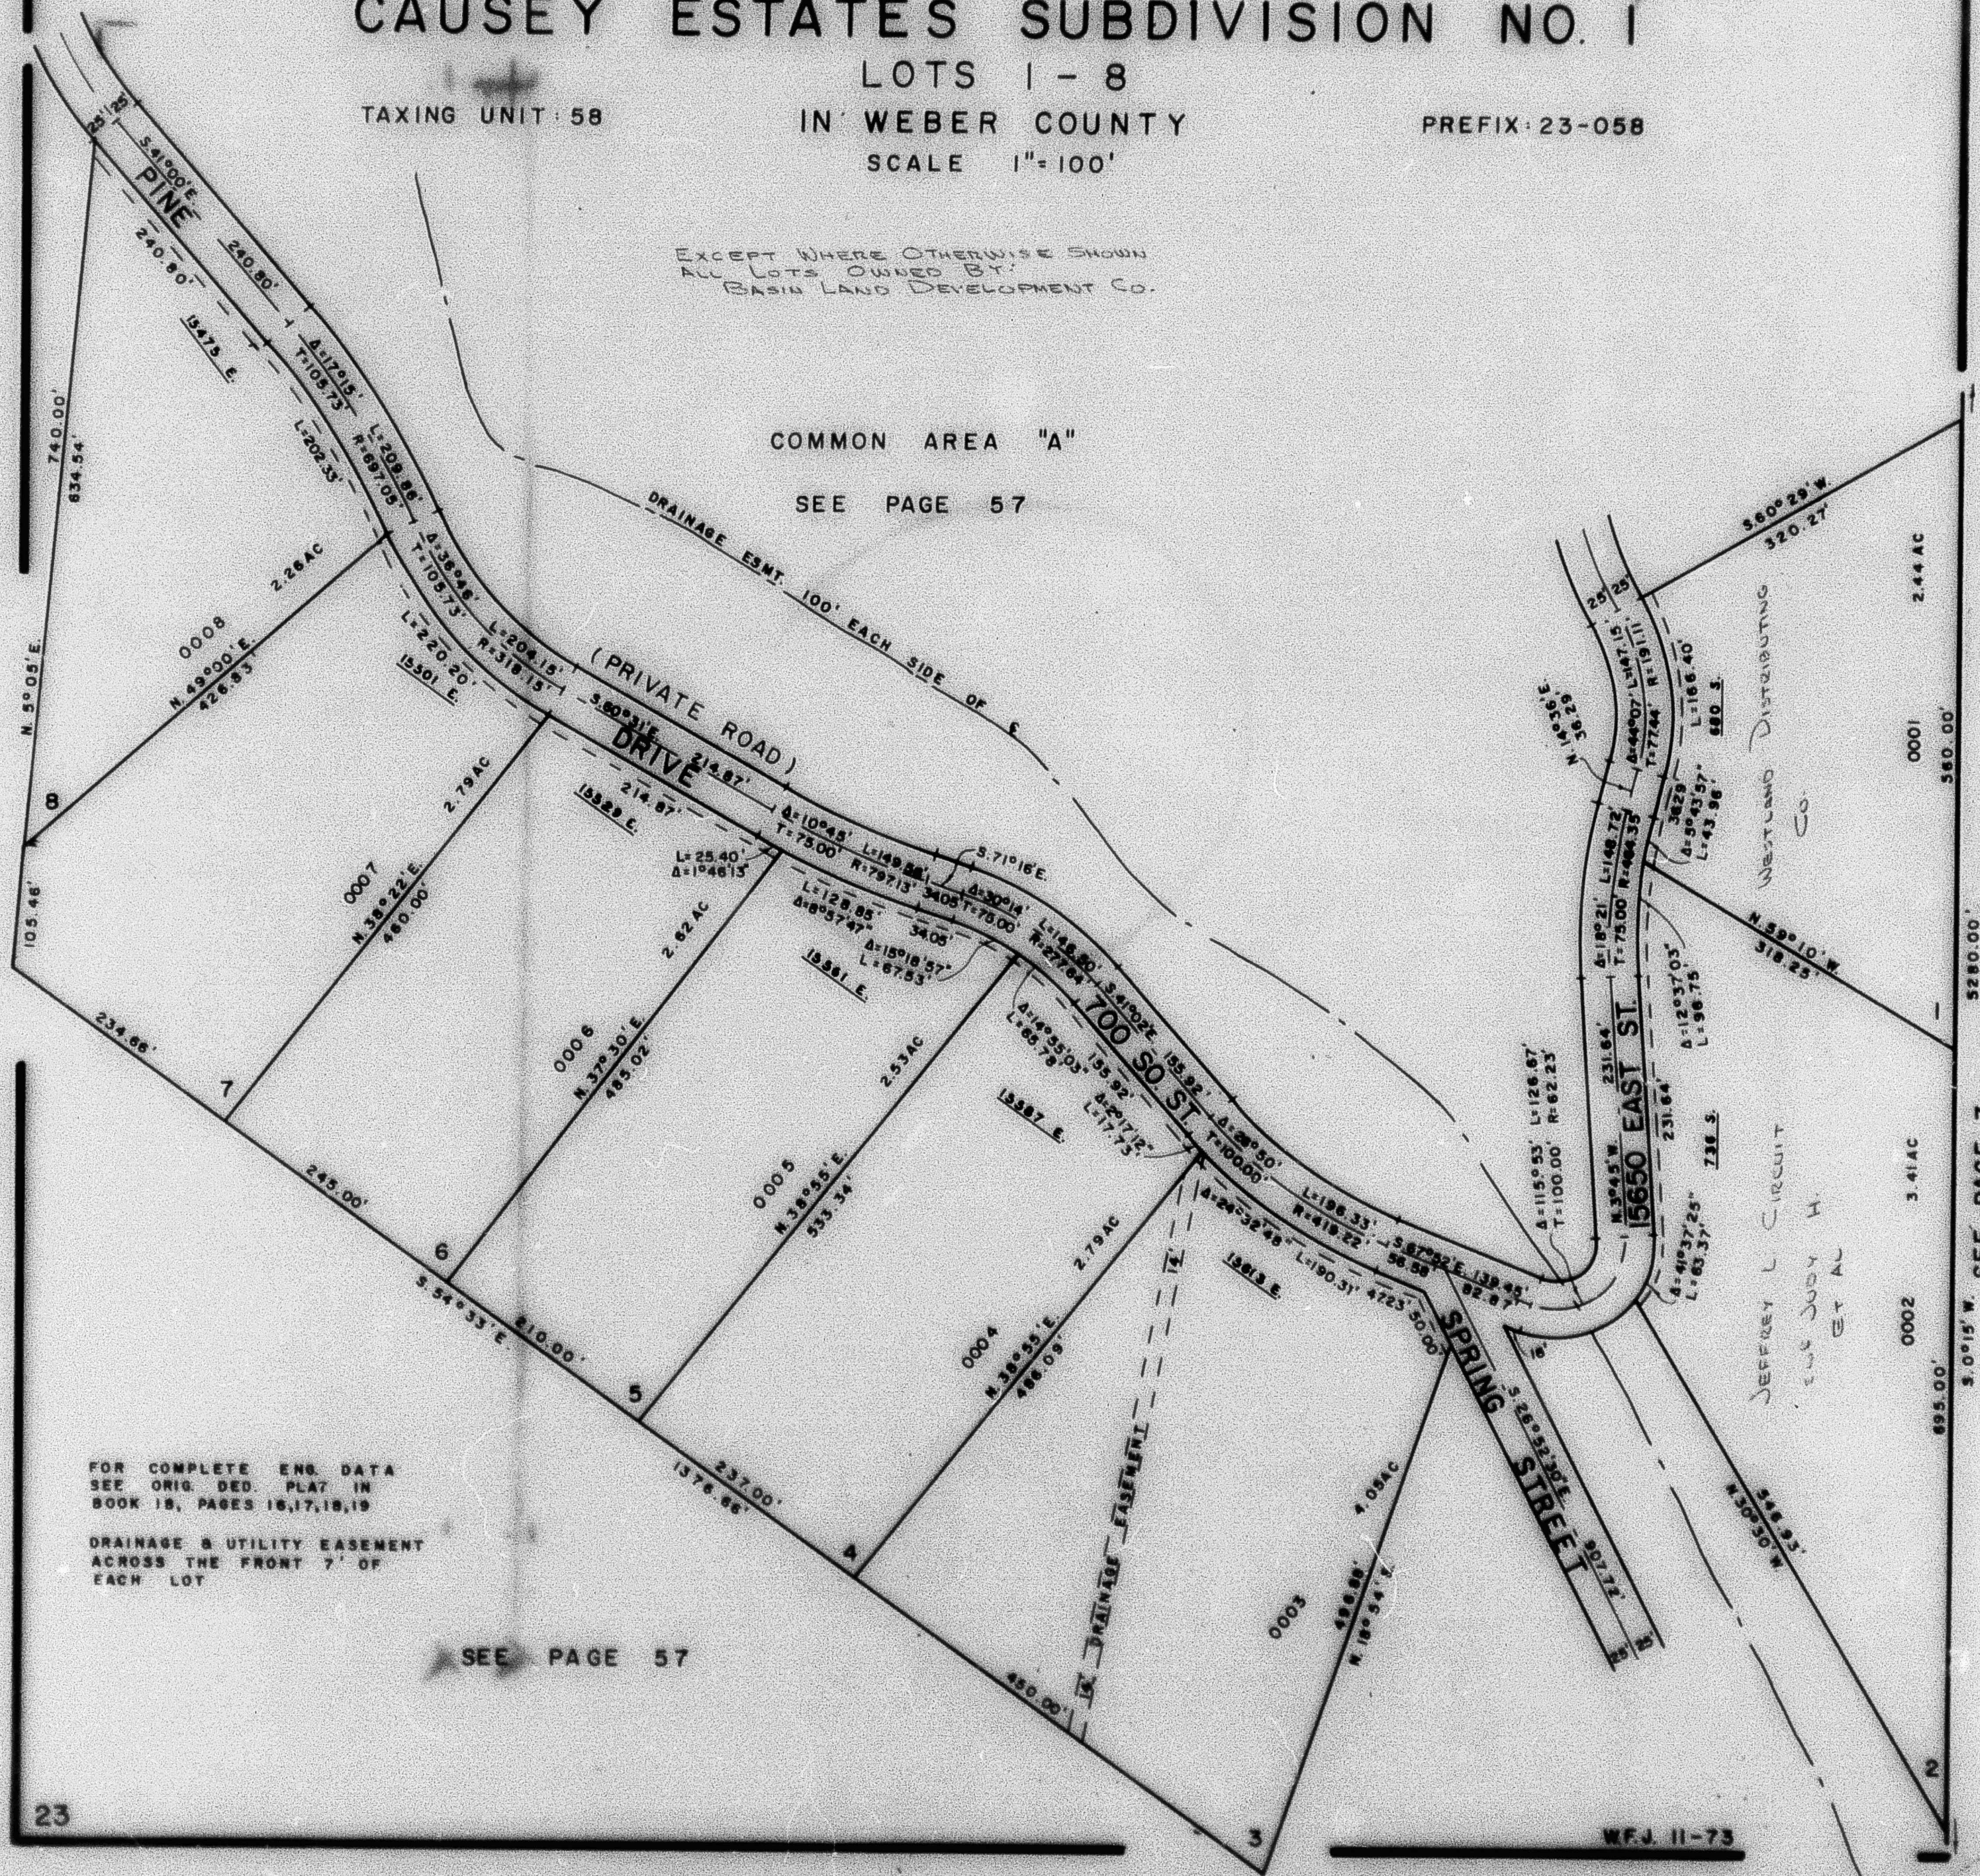

FOR COMPLETE ENG. DATA
 SEE ORIG. DED. PLAT IN
 BOOK 18, PAGES 16, 17, 18, 19

DRAINAGE & UTILITY EASEMENT
 ACROSS THE FRONT 7' OF
 EACH LOT

SEE PAGE 57

SEE PAGE 7