

PART OF SECTION 14, T. 6 N., R. 3 E., S. L. B. & M.
CAUSEY ESTATES SUBDIVISION NO. 1

58

LOTS 1 - 8

TAXING UNIT 58

IN WEBER COUNTY


PREFIX: 23-058

SCALE 1"=100'

EXCEPT WHERE OTHERWISE SHOWN
ALL LOTS OWNED BY:
BASIN LAND DEVELOPMENT CO.

COMMON AREA "A"

SEE PAGE 57

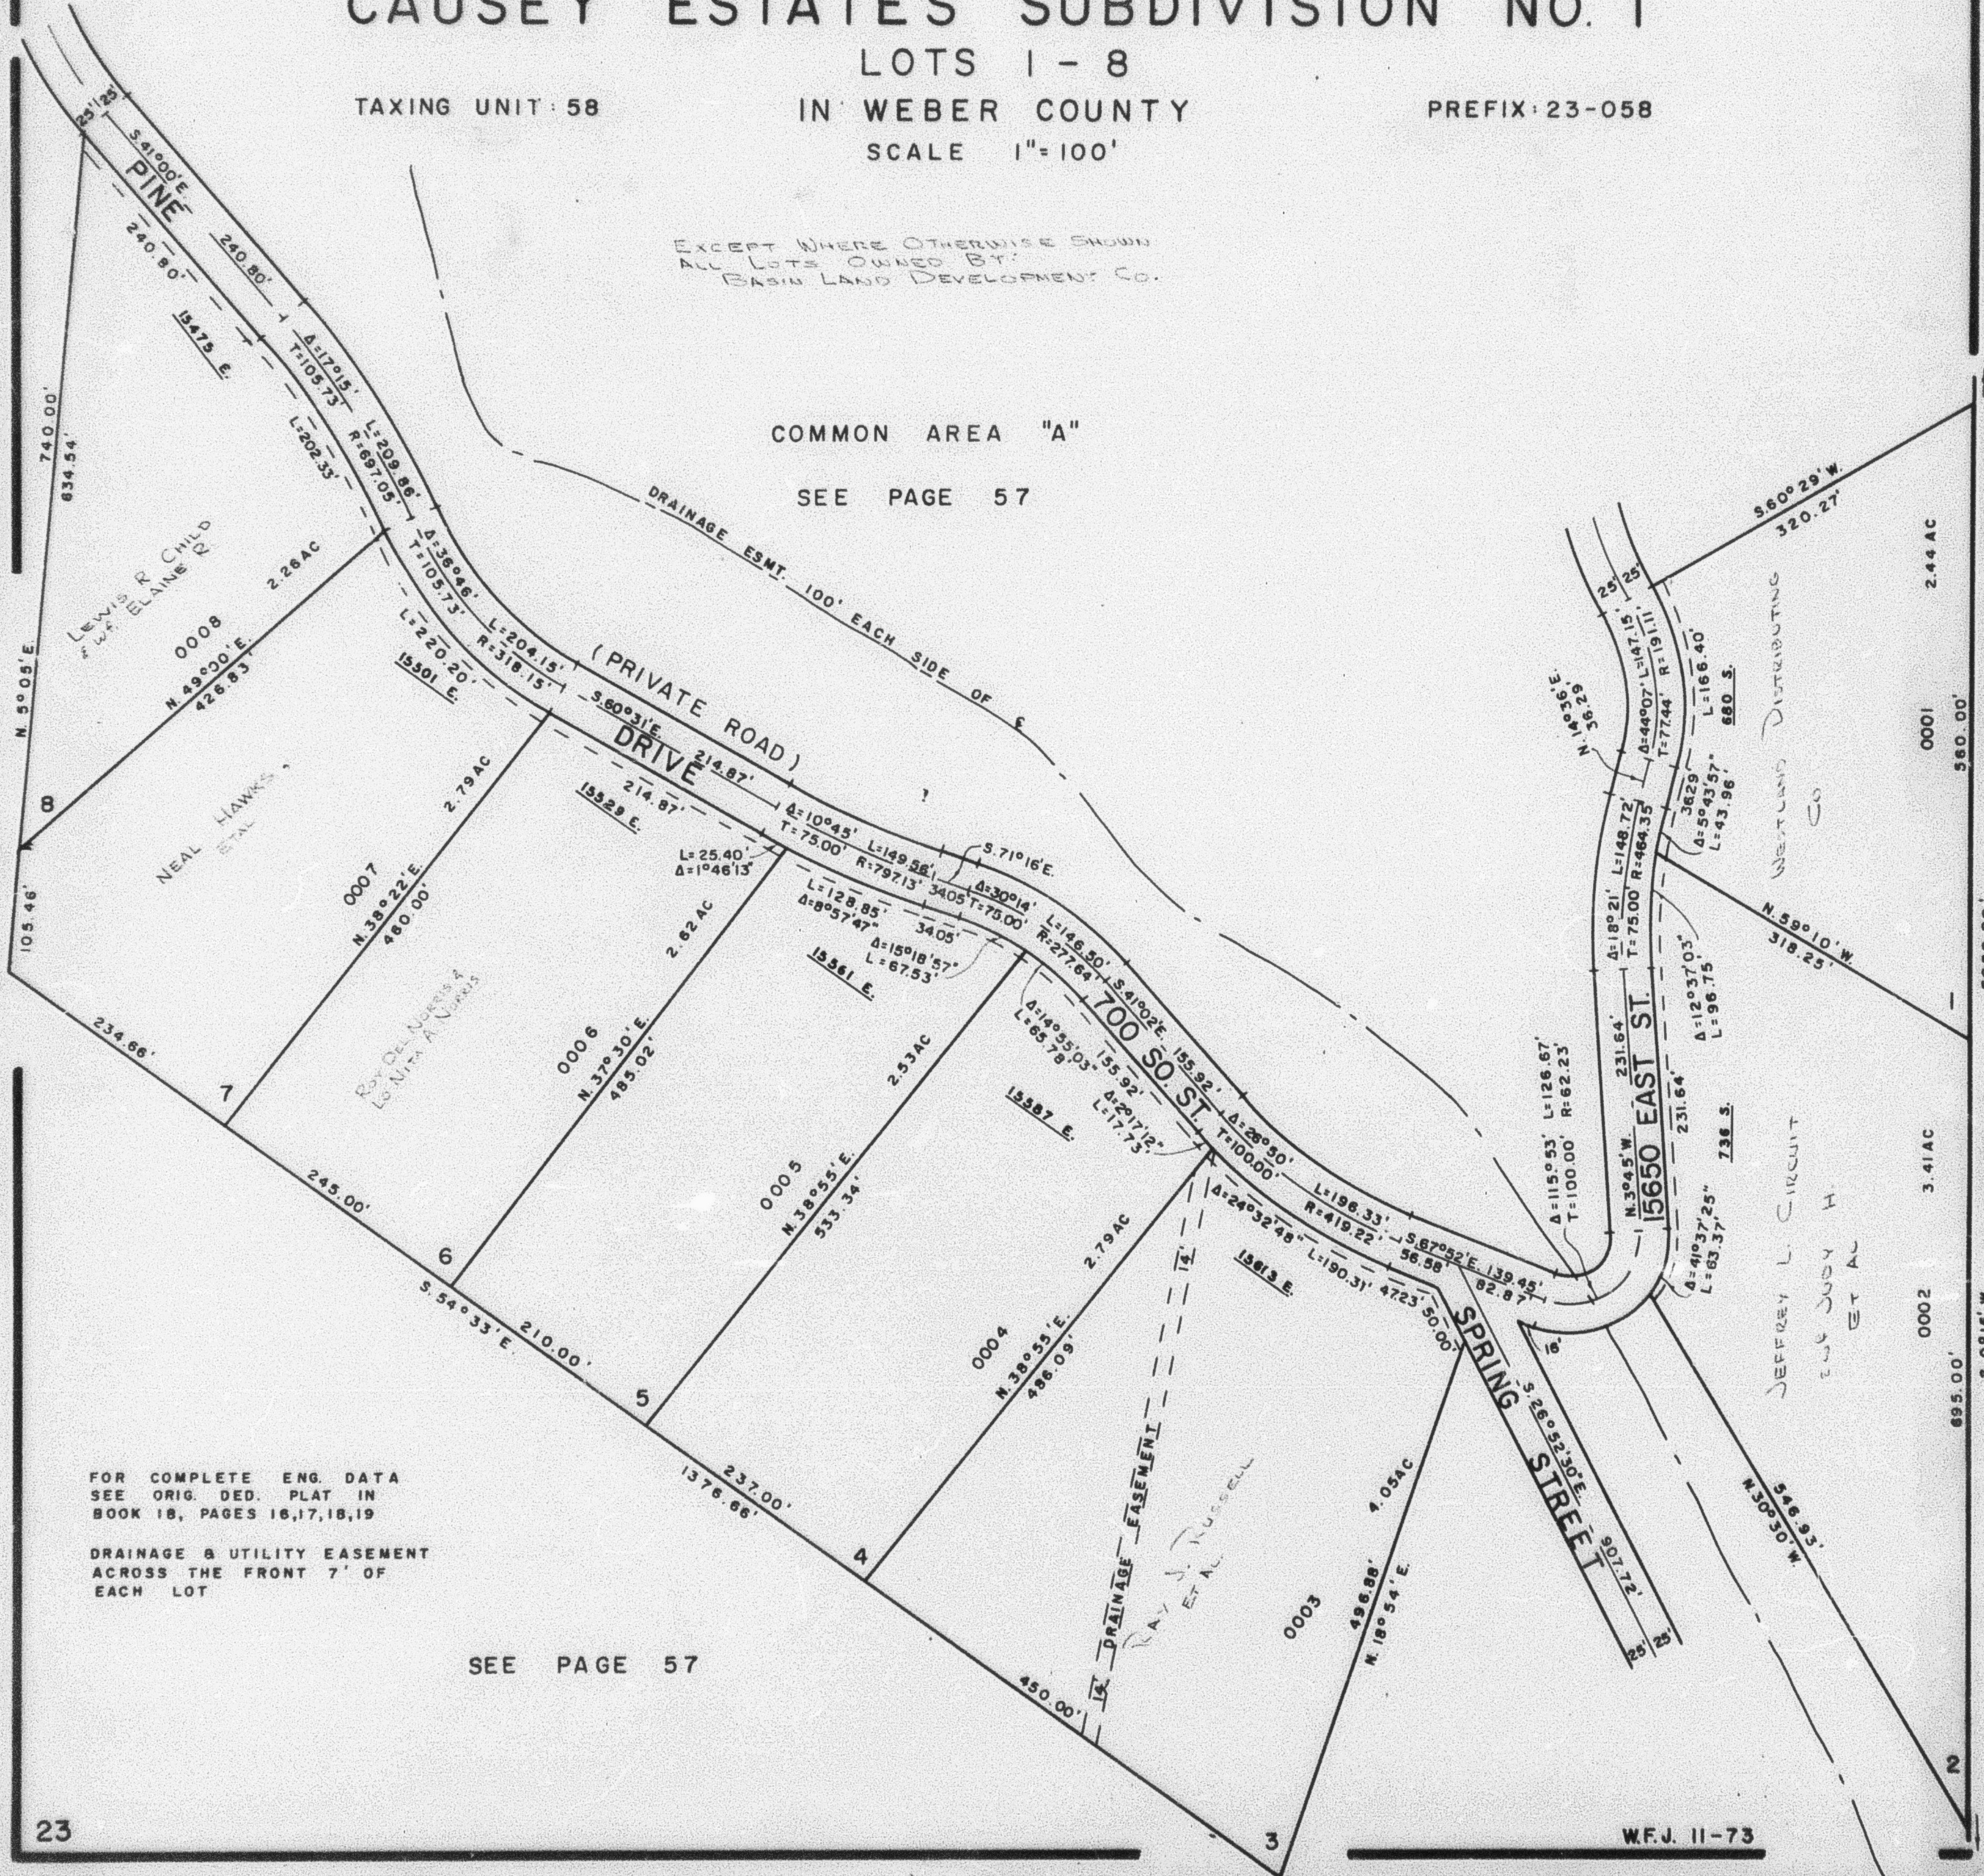

FOR COMPLETE ENG. DATA
SEE ORIG. DED. PLAT IN
BOOK 18, PAGES 16, 17, 18, 19

DRAINAGE & UTILITY EASEMENT
ACROSS THE FRONT 7' OF
EACH LOT

SEE PAGE 57