

PART OF SECTION 14, T.6 N., R.3 E., S.L.B. & M.
CAUSEY ESTATES SUBDIVISION NO. 1

TAXING UNIT 58

LOTS 9-24
 IN WEBER COUNTY
 SCALE 1"=100'


59

SEE PAGE 60

PREFIX 23-059

EXCEPT WHERE OTHERWISE SHOWN
 ALL LOTS OWNED BY
 BASIN LAND DEVELOPMENT CO.

SEE PAGE 57

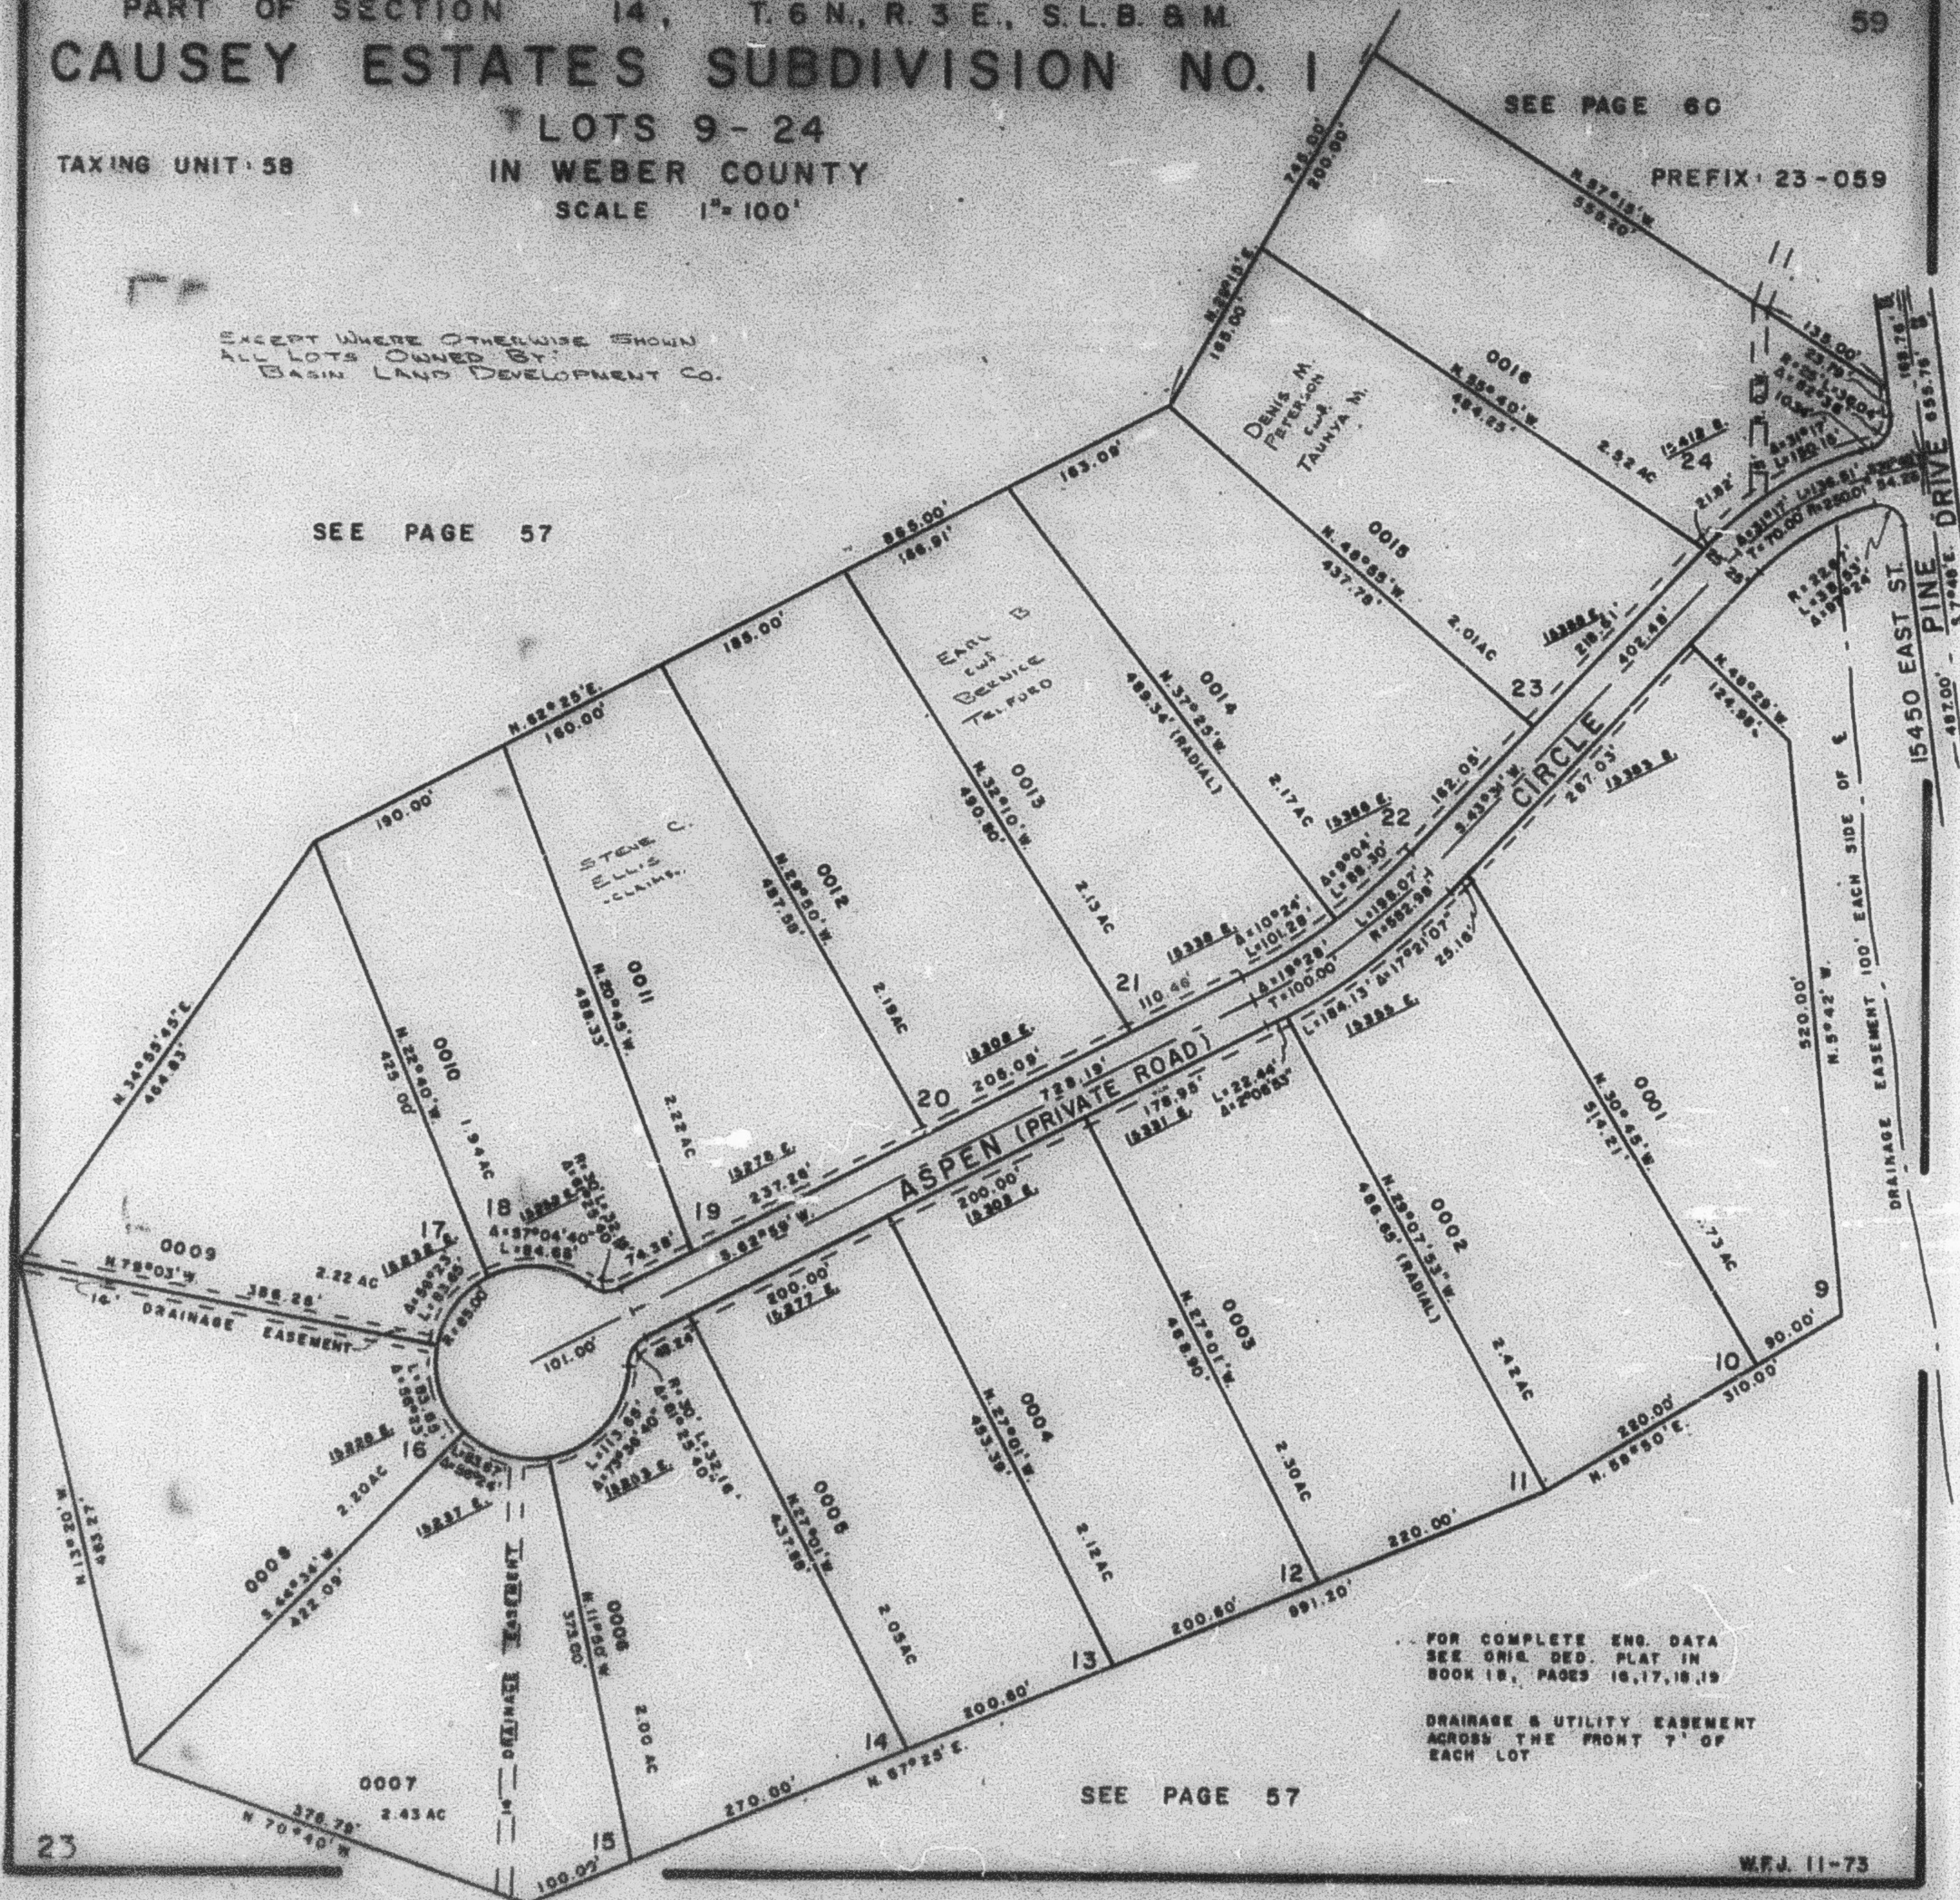

FOR COMPLETE ENG. DATA
 SEE ORIG. DED. PLAT IN
 BOOK 18, PAGES 16, 17, 18, 19

DRAINAGE & UTILITY EASEMENT
 ACROSS THE FRONT 7' OF
 EACH LOT

SEE PAGE 57

W.F.J. 11-73