

PART OF SECTION 14, T. 6 N., R. 3 E., S. 1 B. & M.
CAUSEY ESTATES SUBDIVISION NO. 1

59

TAXING UNIT 58


LOTS 9-24
IN WEBER COUNTY
SCALE 1"=100'

SEE PAGE 60

PREFIX 23-059

EXCEPT WHERE OTHERWISE SHOWN
ALL LOTS OWNED BY
BASIN LAND DEVELOPMENT CO.

SEE PAGE 57

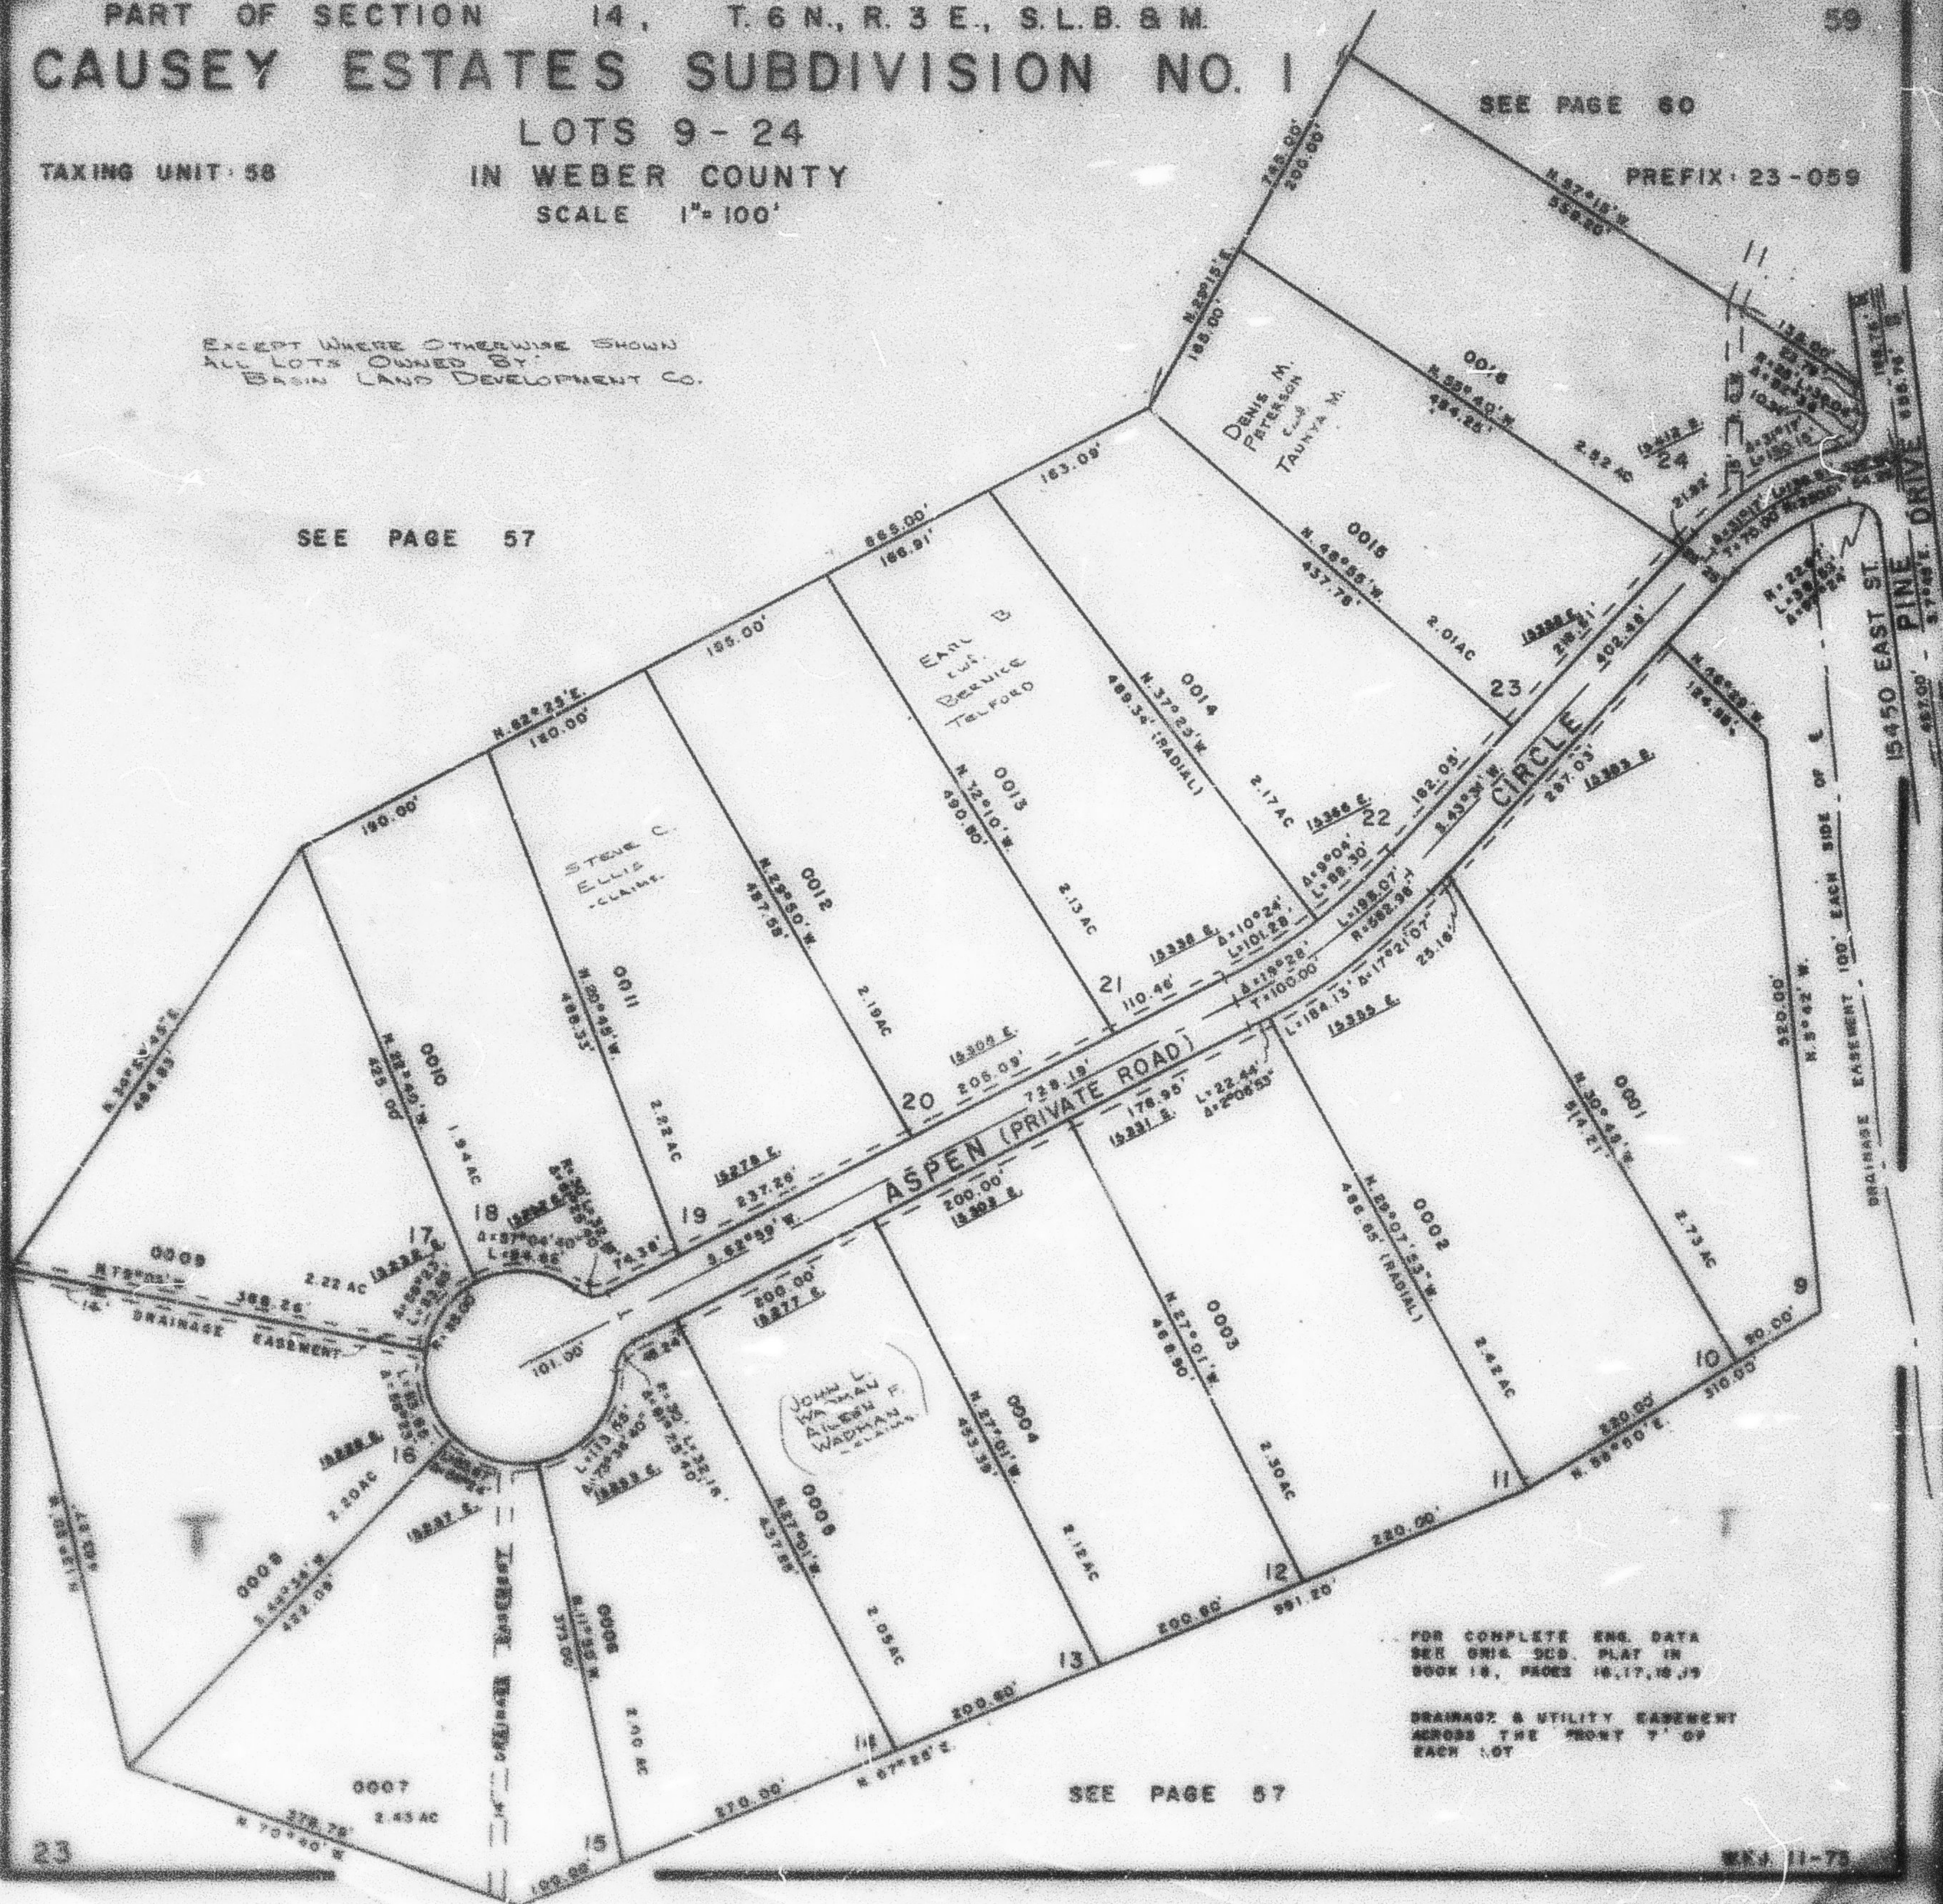

FOR COMPLETE ENG. DATA
SEE THIS SUB. PLAT IN
BOOK 18, PAGES 16, 17, 18, 19

DRAINAGE & UTILITY EASEMENT
ACROSS THE FRONT 7' OF
EACH LOT

SEE PAGE 57

WKS 11-73