

PART OF SECTION 14, T.6 N., R.3 E., S.L.B. & M. 60 **CAUSEY ESTATES SUBDIVISION NO. 1**

TAXING UNIT 58 SEE P. 61


LOTS 25-31, 39 & 40

PREFIX 23-060

IN WEBER COUNTY

SCALE 1"=100'

SEE PAGE 61

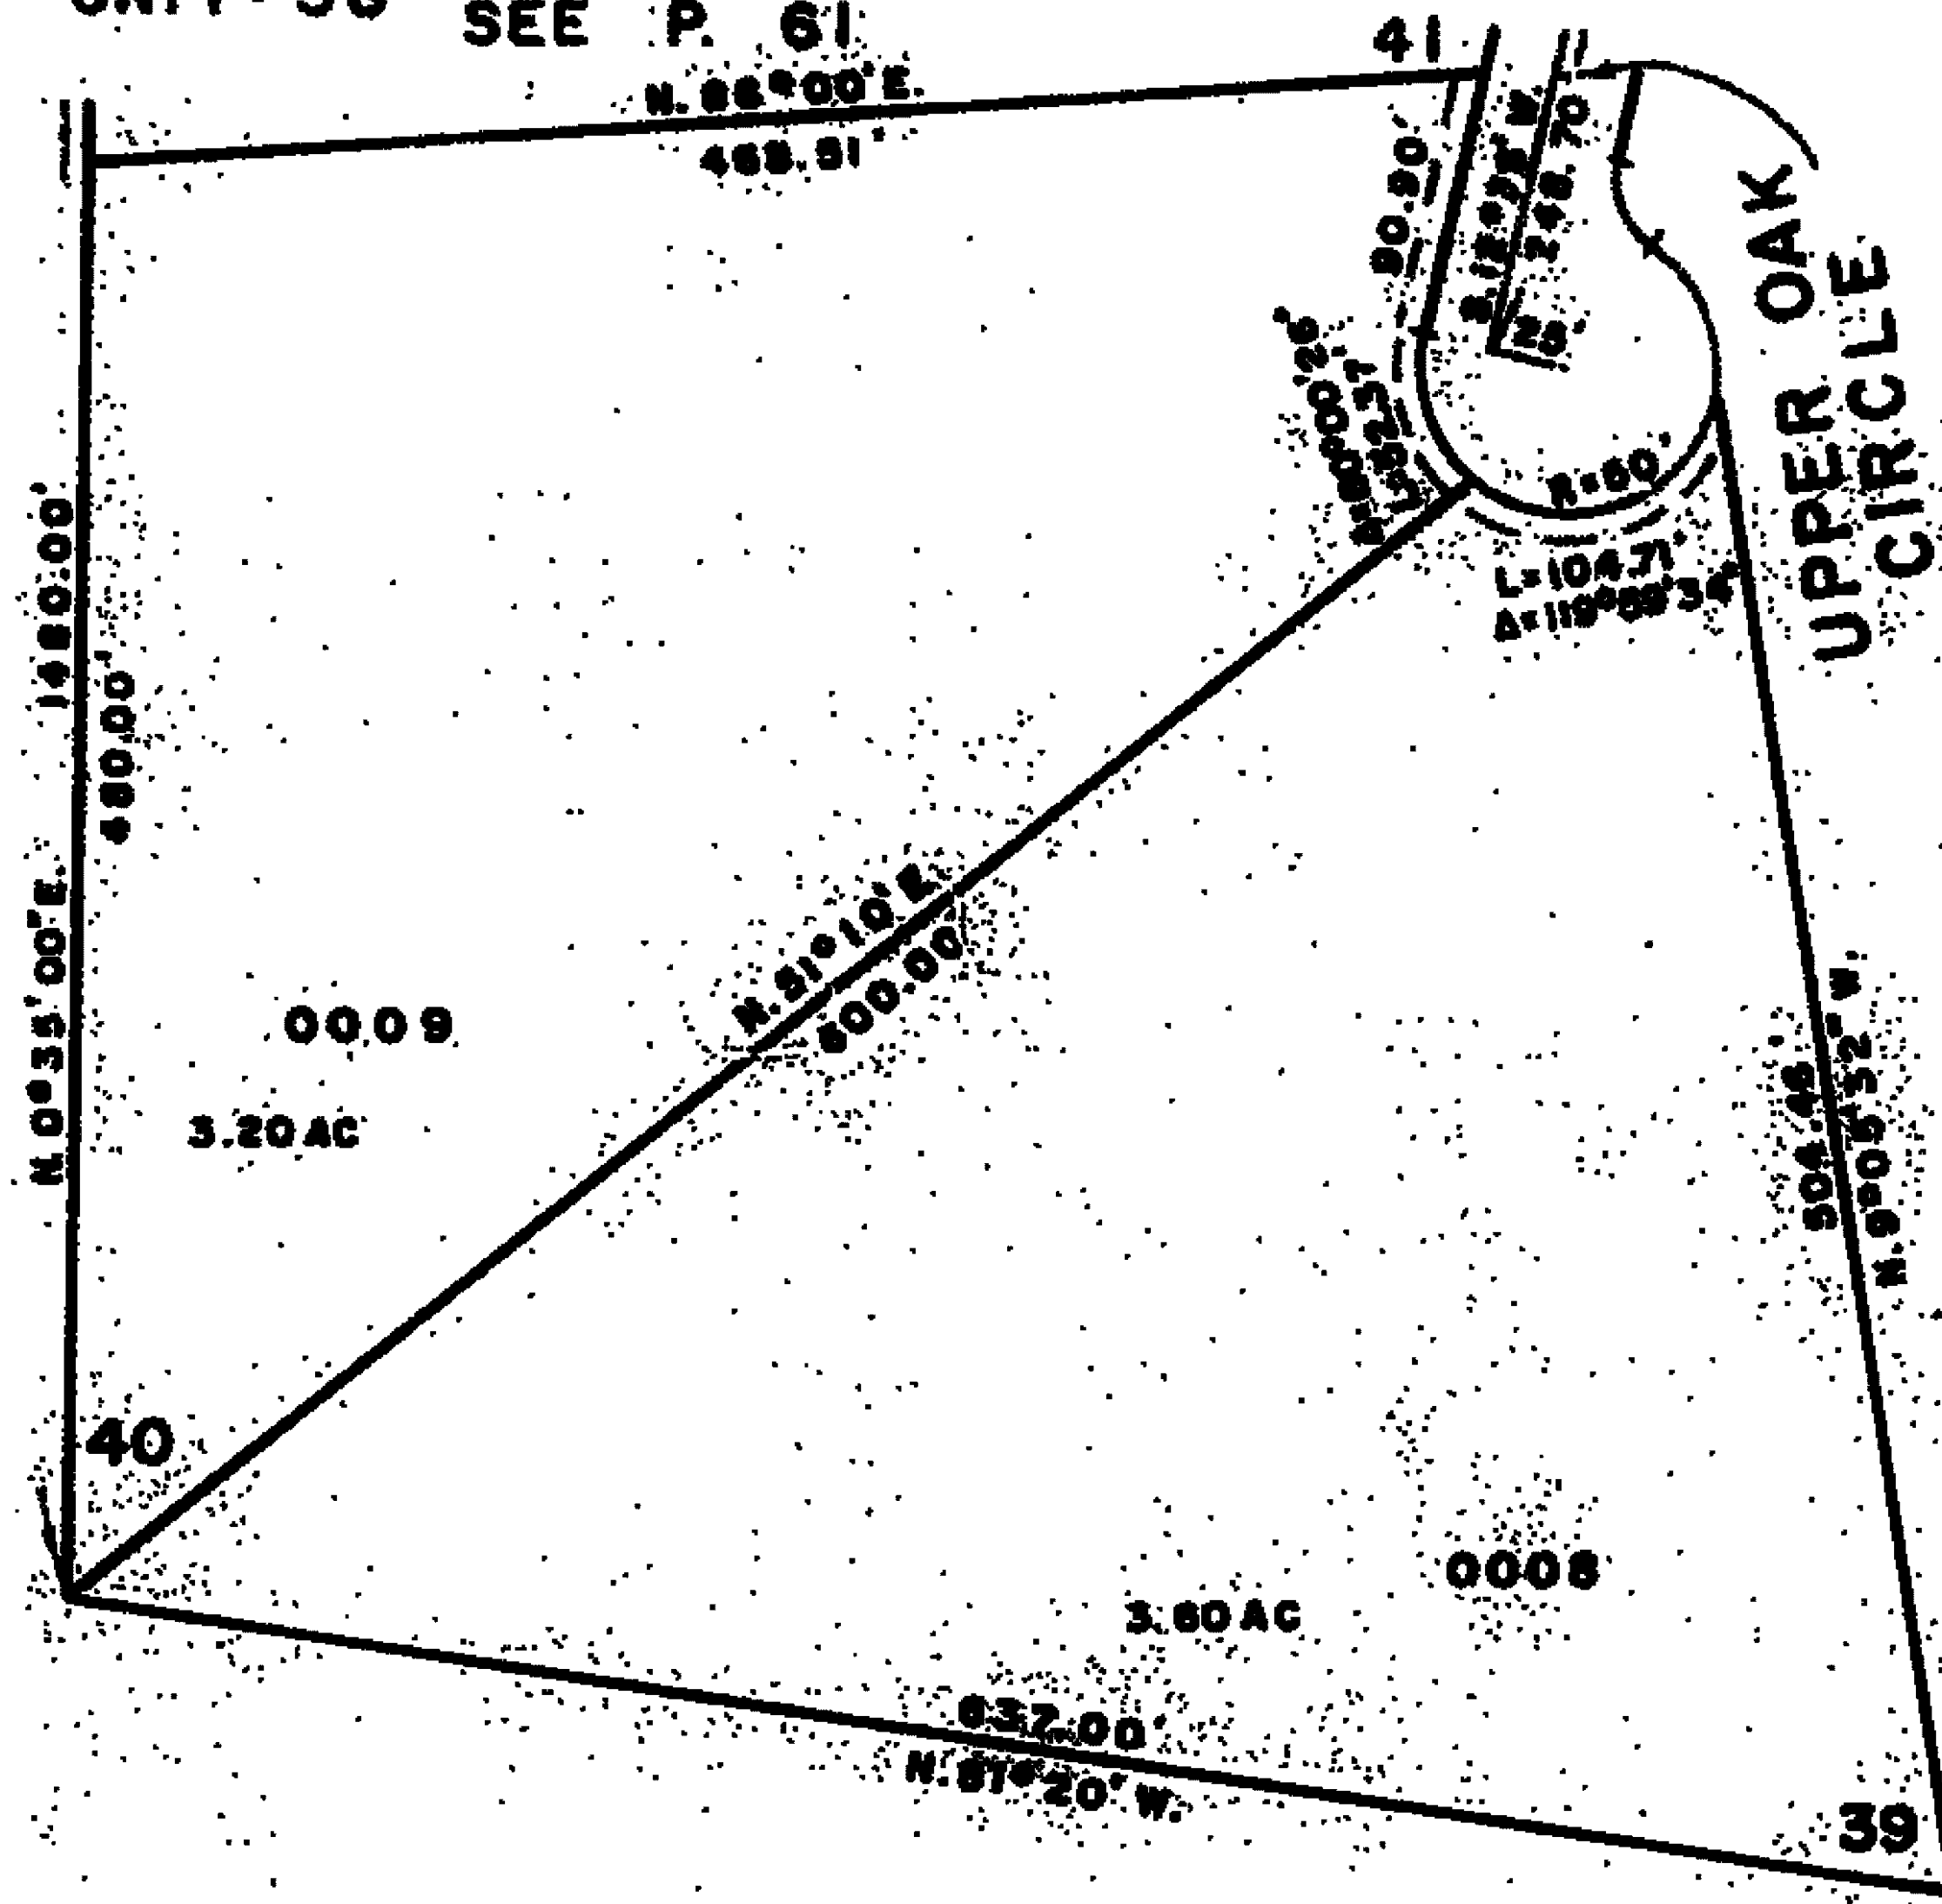


EXCEPT WHERE OTHERWISE SHOWN
 ALL LOTS OWNED BY:
 BASIN LAND DEVELOPMENT CO.

SEE PAGE 57

FOR COMPLETE ENG. DATA
 SEE ORIG. DED. PLAT IN
 BOOK 18, PAGES 16, 17, 18, 19

DRAINAGE & UTILITY EASEMENT
 ACROSS THE FRONT 7' OF
 EACH LOT

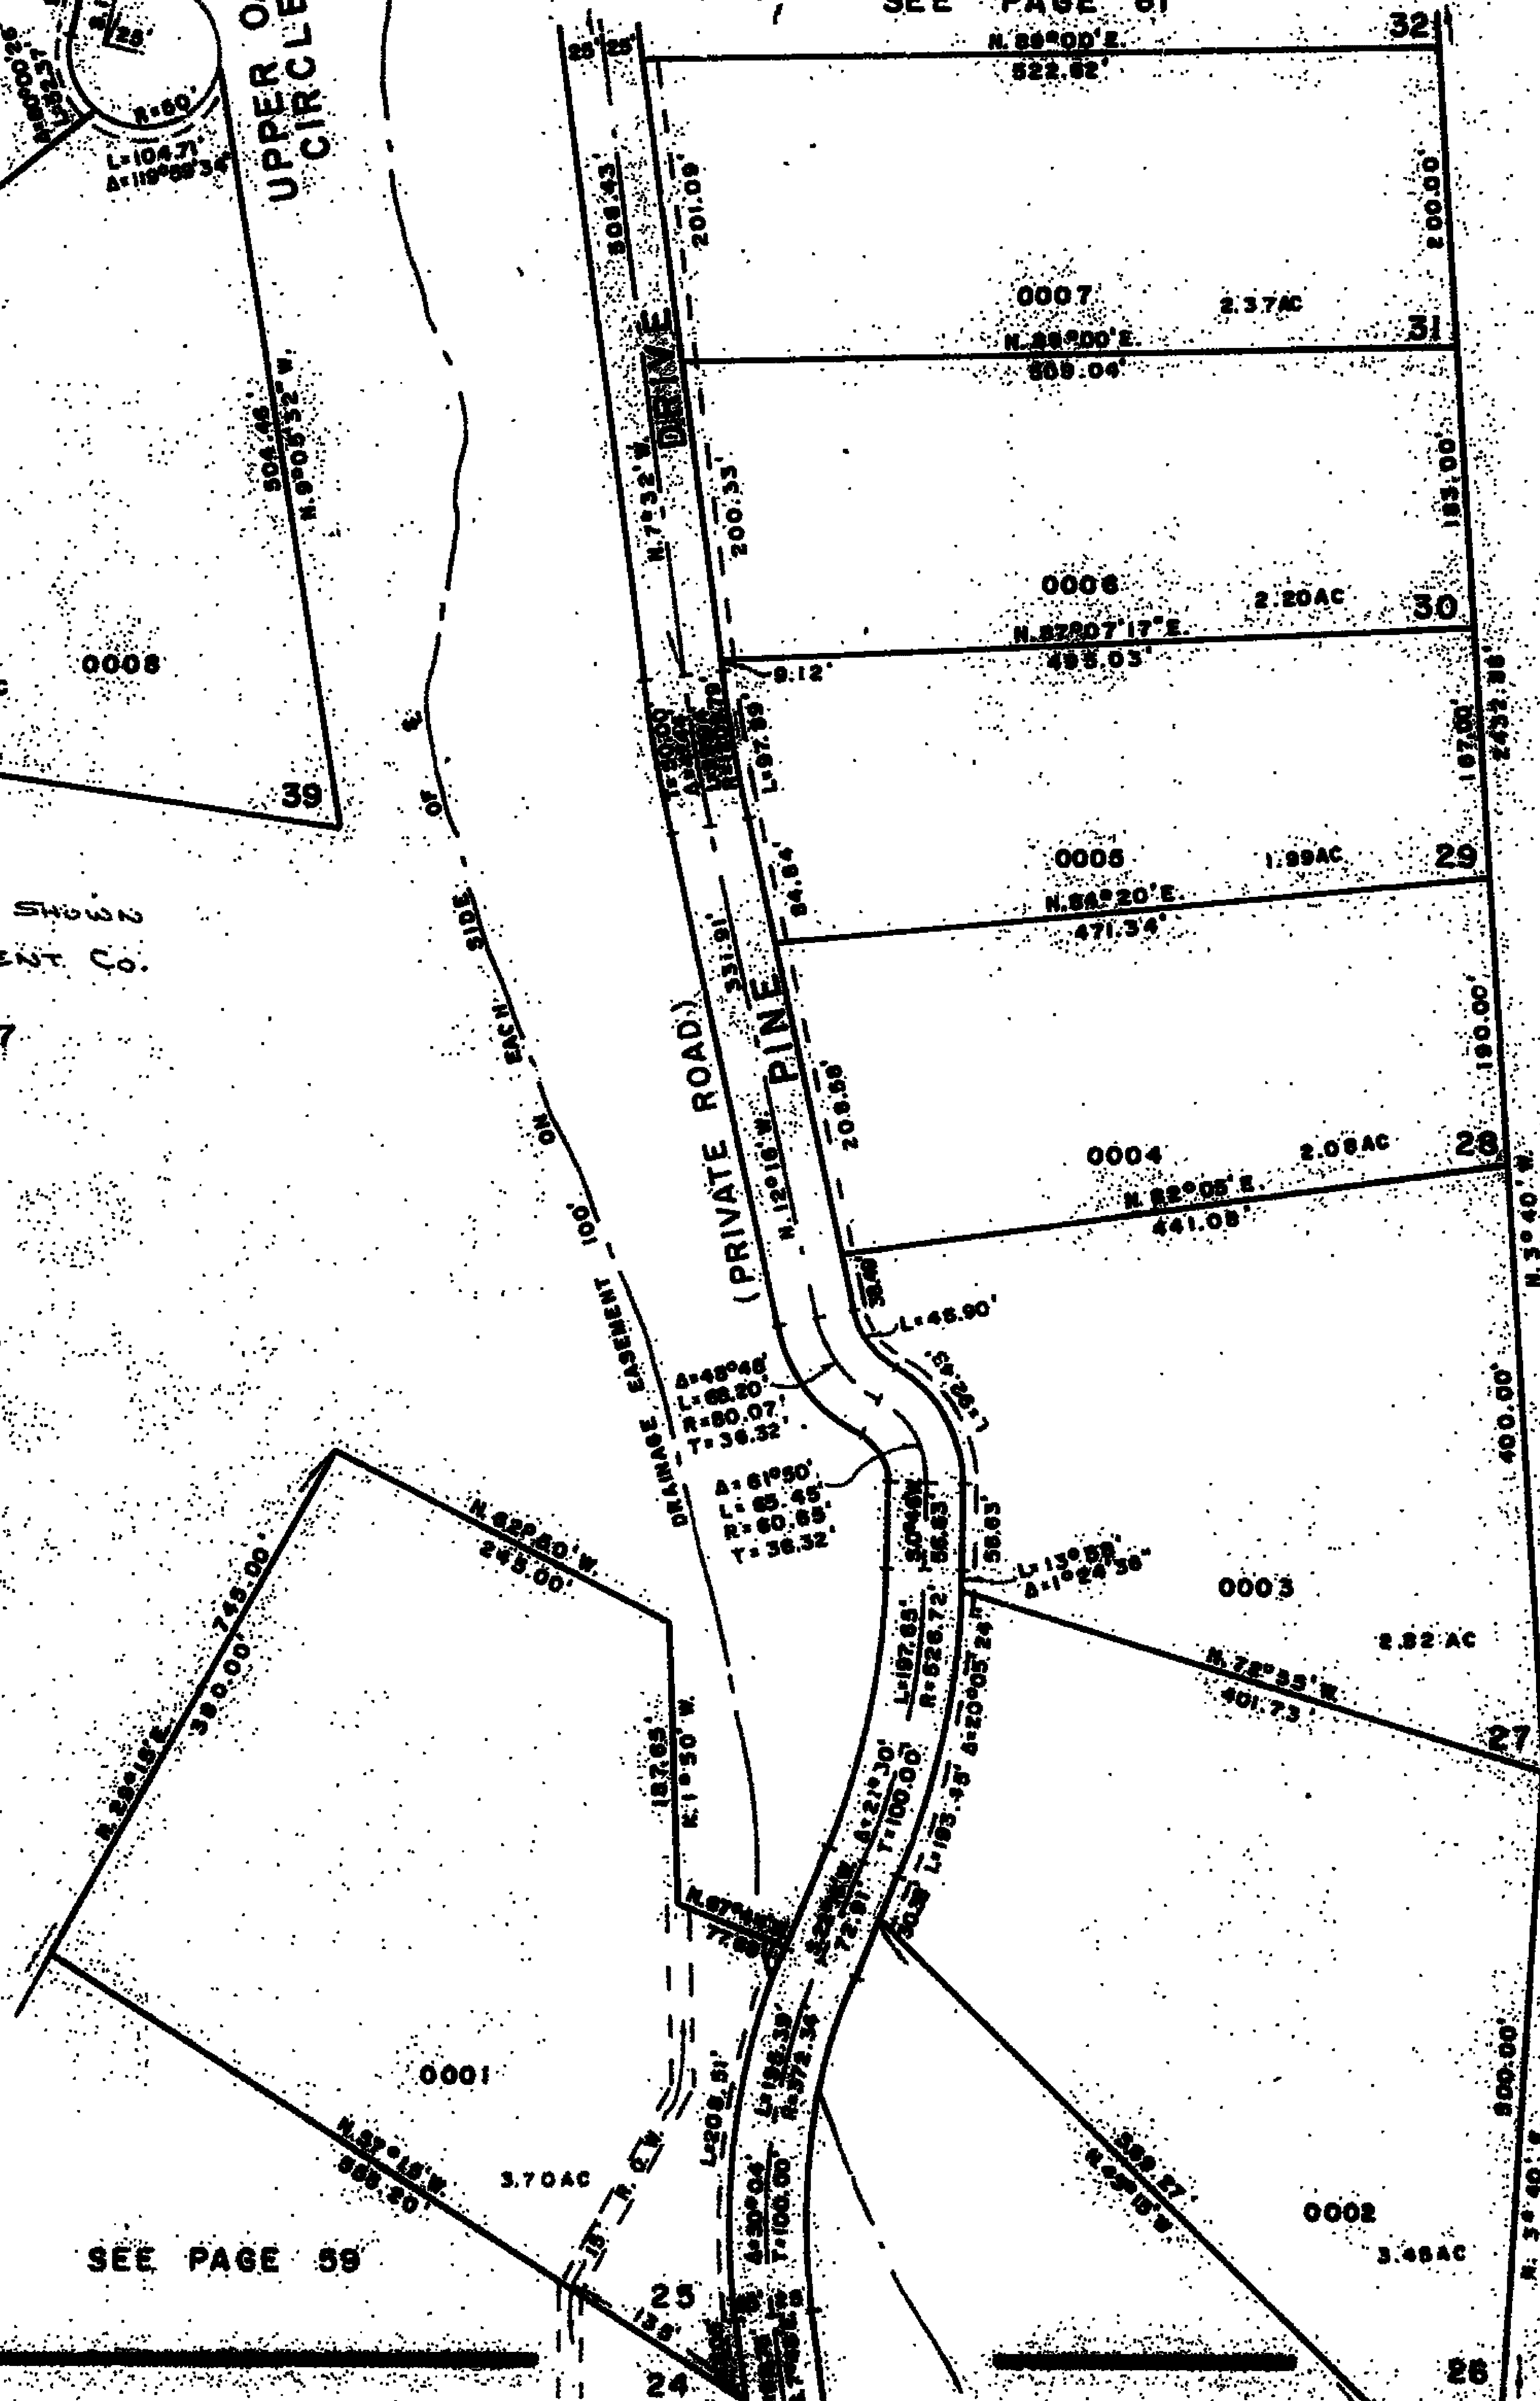

SEE
 PAGE
 57

SEE PAGE 58

W.F. 11-73