

PART OF SECTION 14, T.6N., R.3E., S.1B. & M. 60 CAUSEY ESTATES SUBDIVISION NO. 1

TAXING UNIT 58 SEE P. 61


LOTS 25-31, 39 & 40

PREFIX 23-060

IN WEBER COUNTY

SCALE 1"=100'

SEE PAGE 61

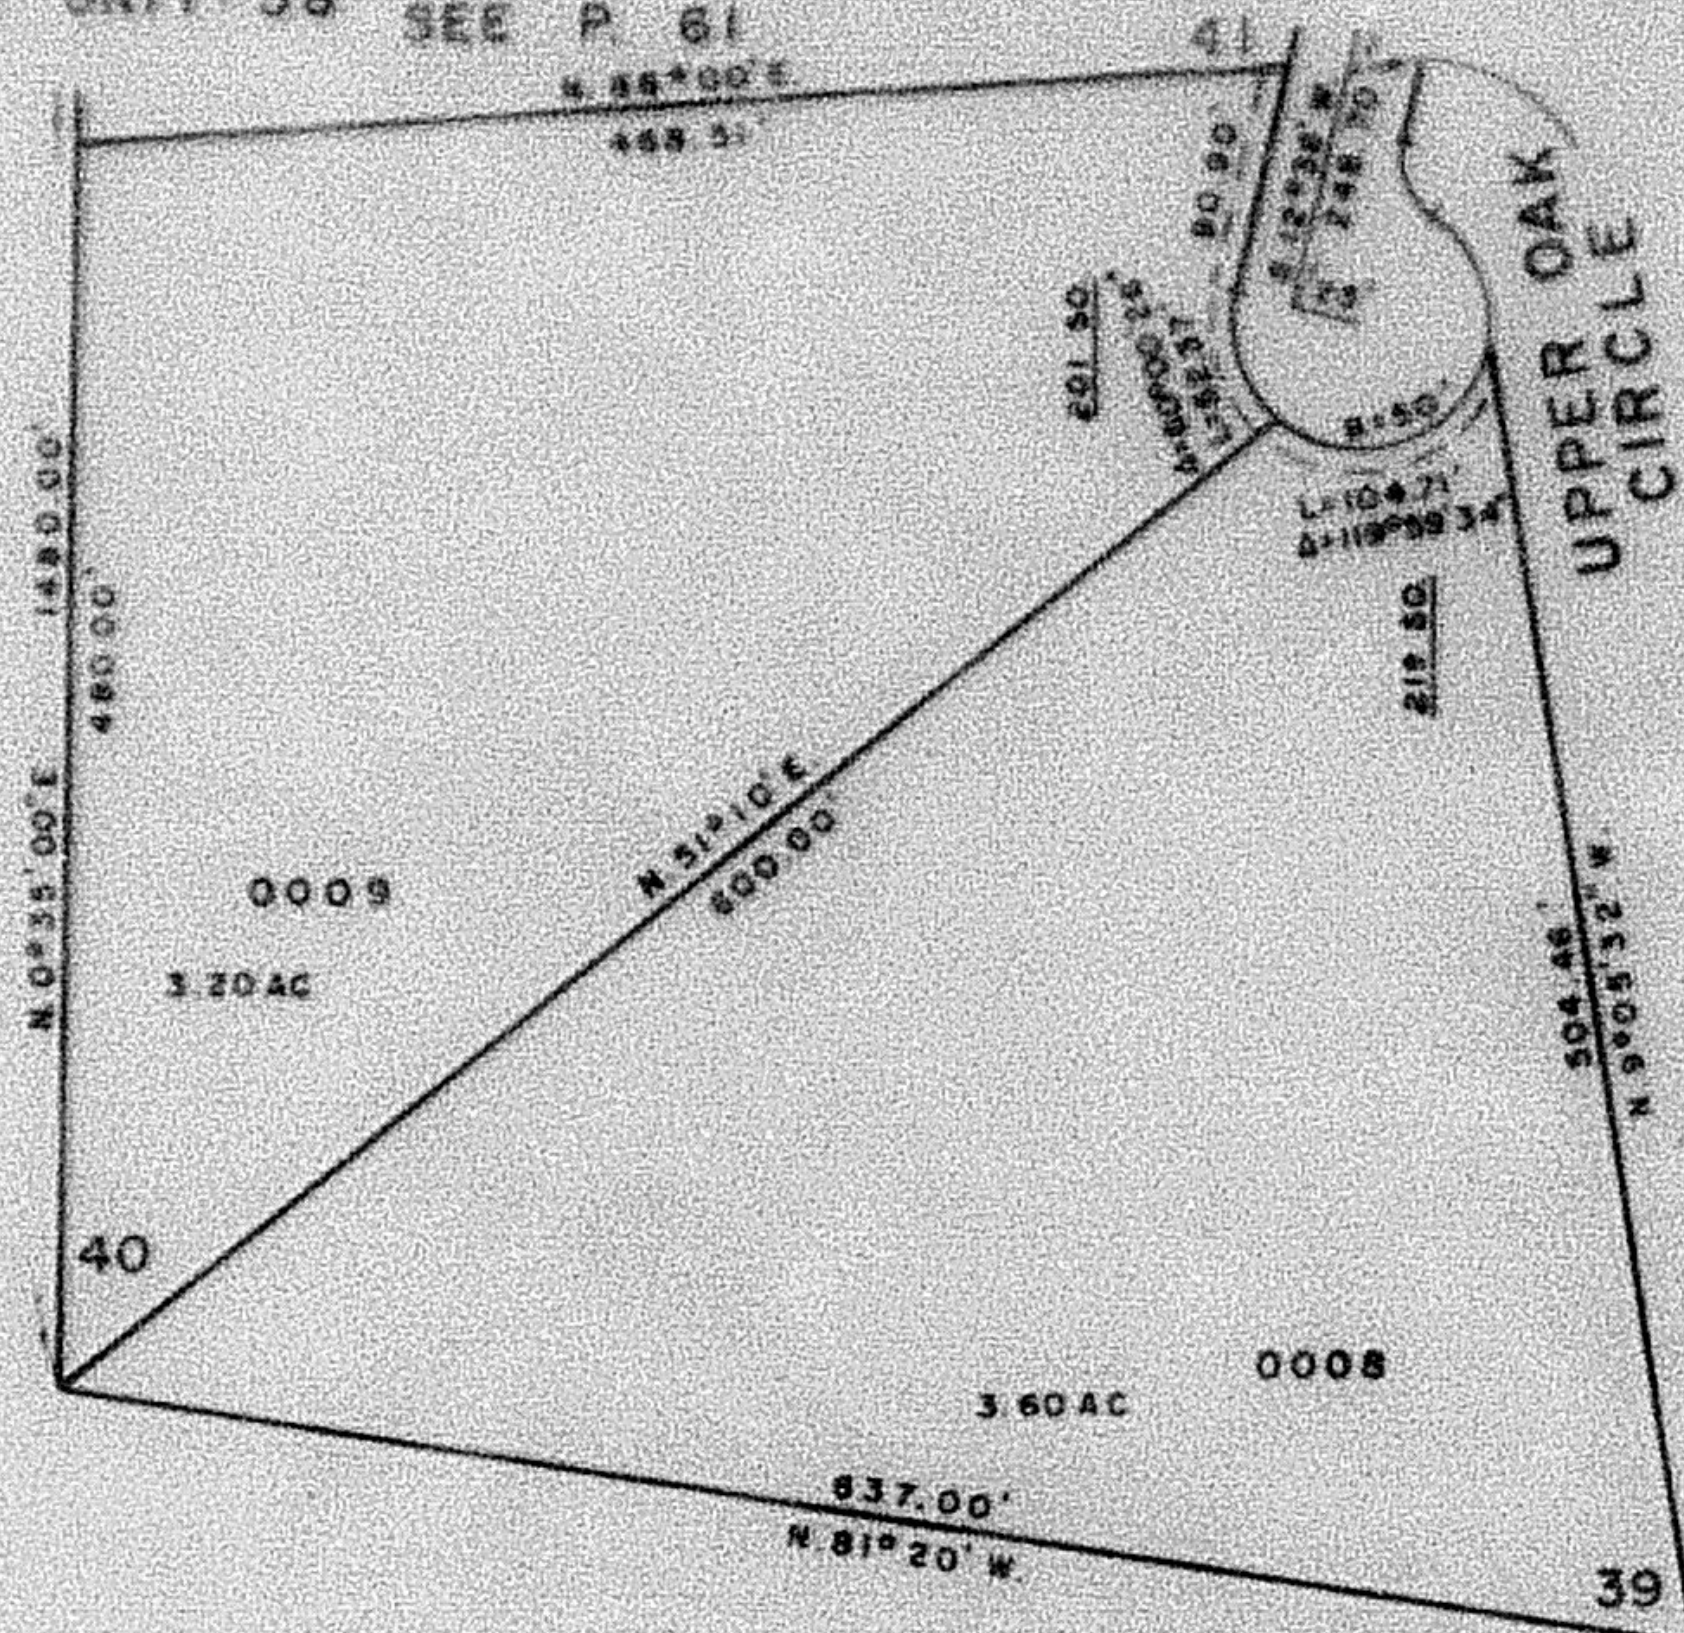


EXCEPT WHERE OTHERWISE SHOWN
ALL LOTS OWNED BY:
BASIN LAND DEVELOPMENT CO.

SEE PAGE 57

FOR COMPLETE ENG. DATA
SEE ORIG. DED. PLAT IN
BOOK 19, PAGES 16, 17, 18, 19

DRAINAGE & UTILITY EASEMENT
ACROSS THE FRONT 7' OF
EACH LOT

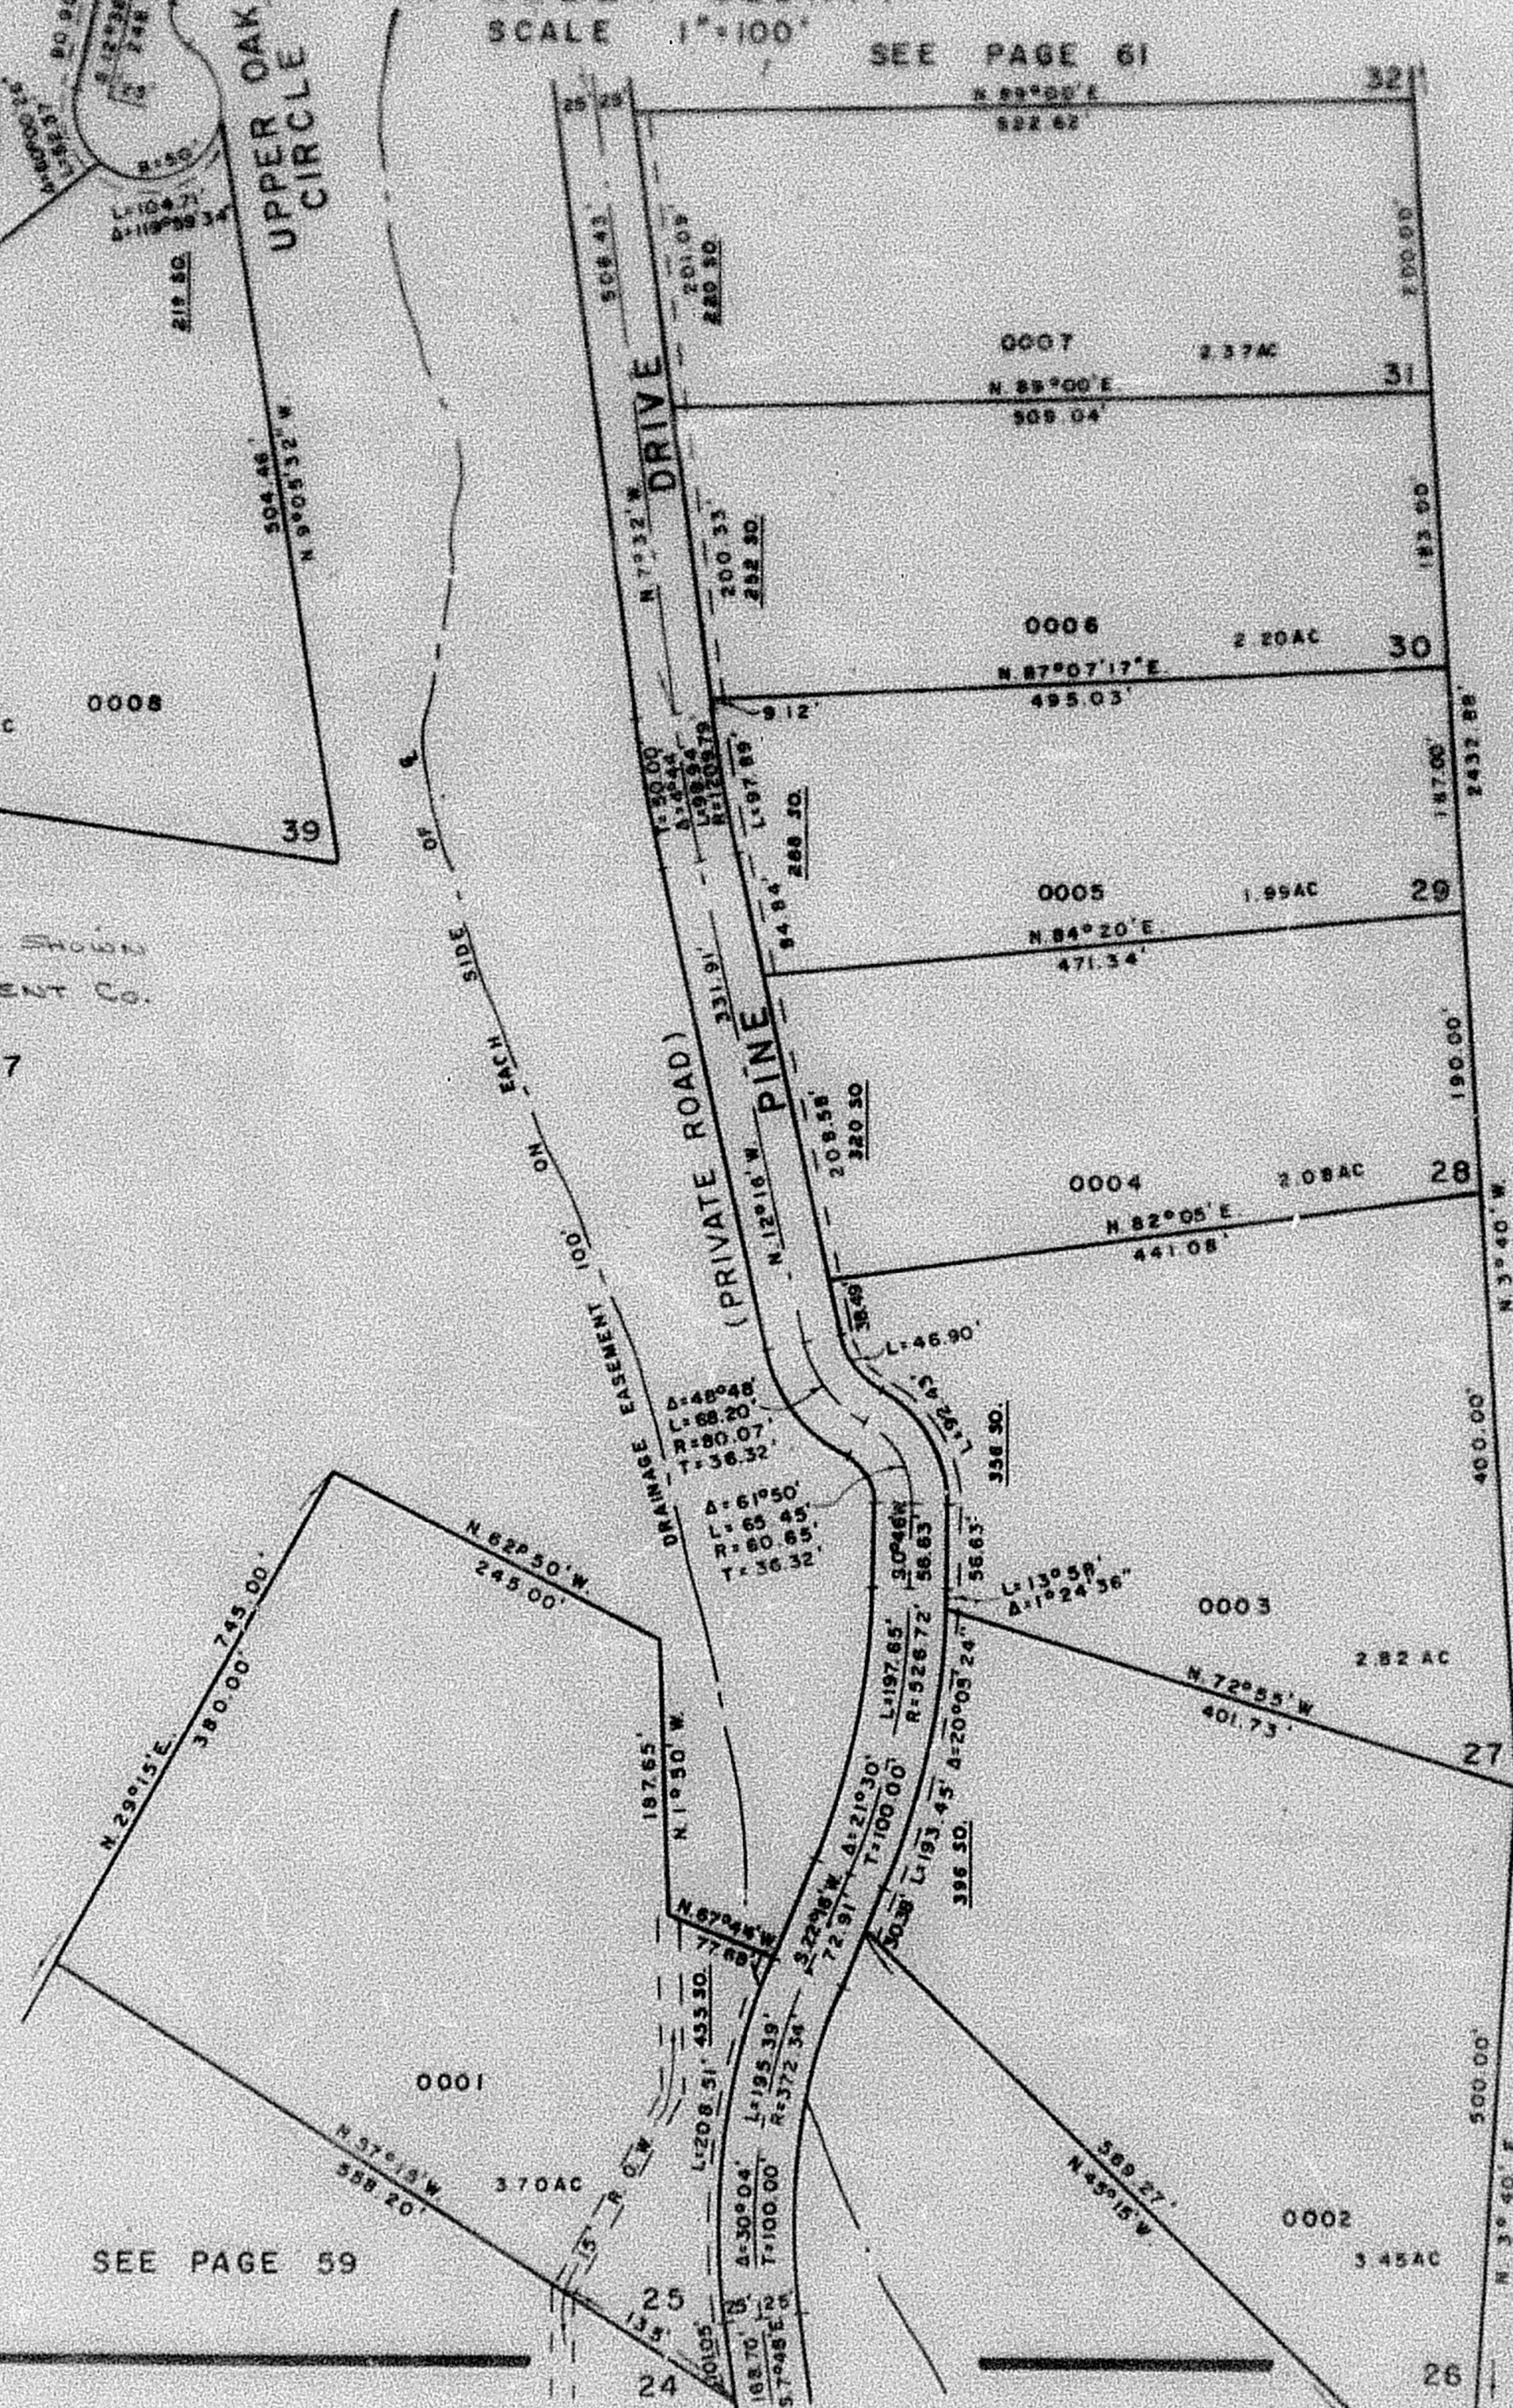

SEE
PAGE
57

SEE PAGE 59

WFJ 11-73