


PART OF SECTION 14, T. 6 N., R. 3 E., S. 1 B. & M. 60
CAUSEY ESTATES SUBDIVISION NO. 1
 TAXING UNIT: 58 SEE P. 61
 LOTS 25-31, 39 & 40
 IN WEBER COUNTY
 SCALE 1"=100' SEE PAGE 61
 PREFIX: 23-060

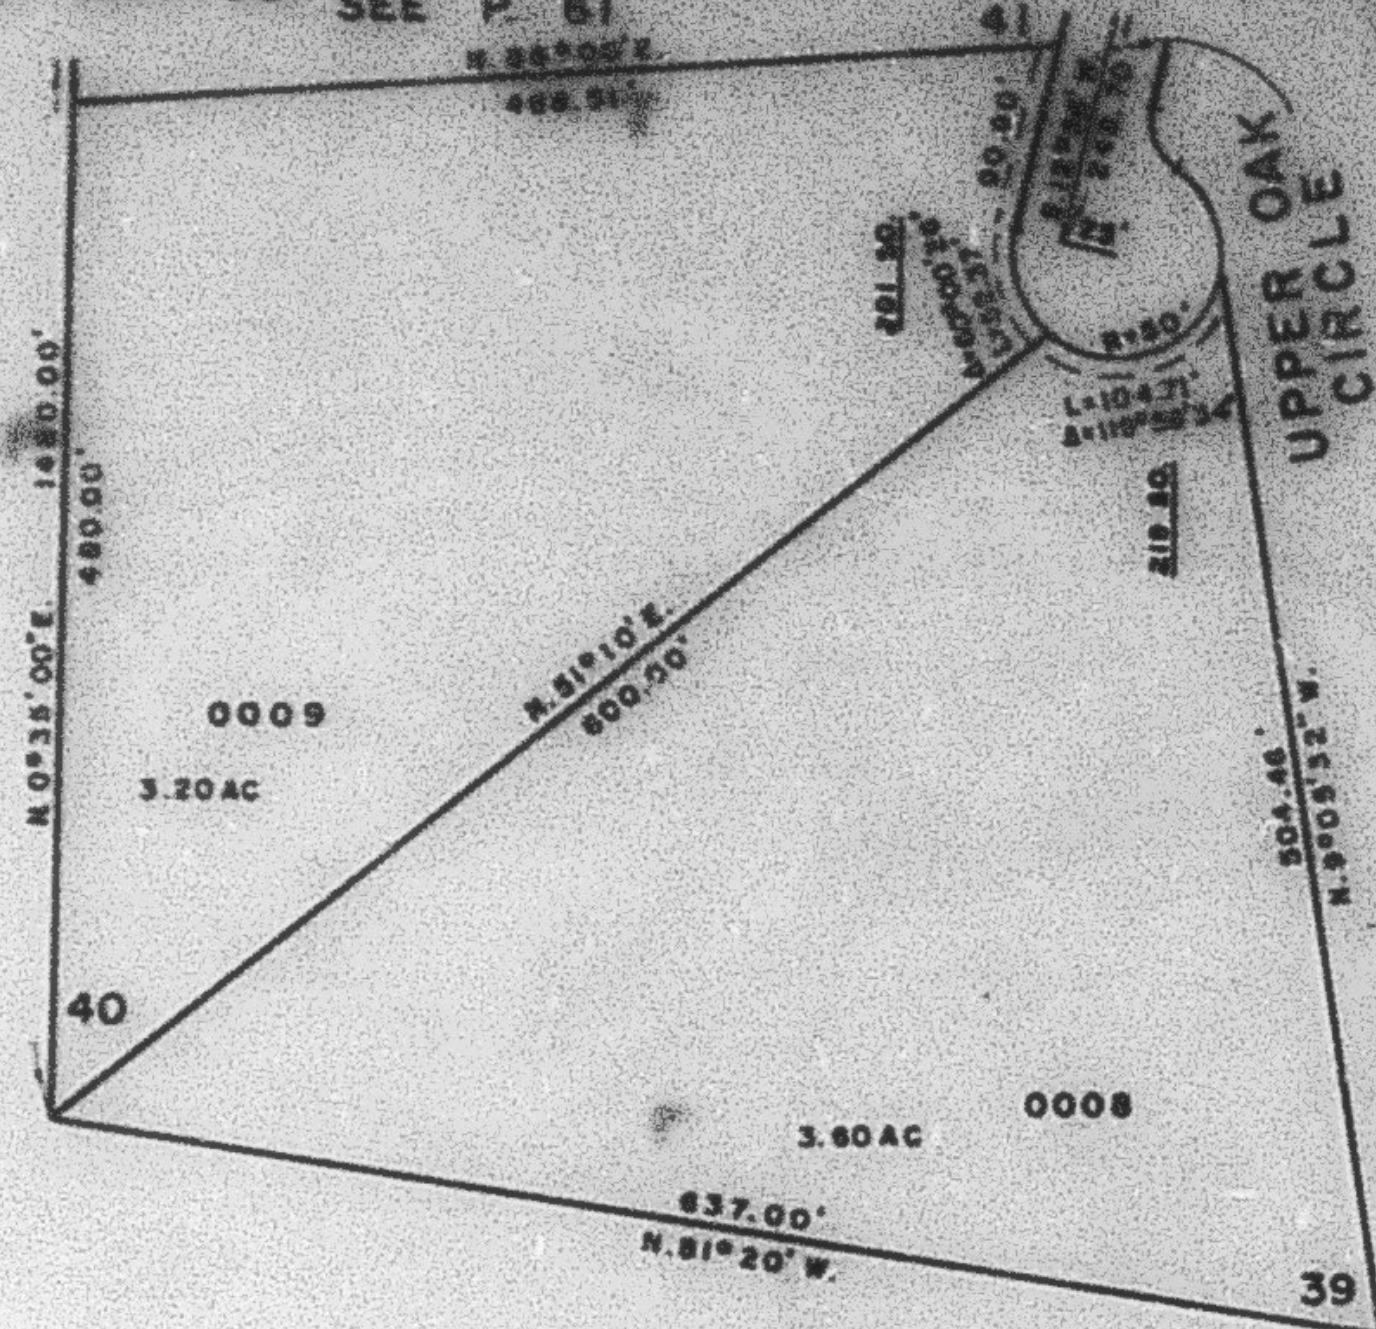


EXCEPT WHERE OTHERWISE SHOWN
 ALL LOTS OWNED BY:
 BASIN LAND DEVELOPMENT CO.


SEE PAGE 57

FOR COMPLETE ENG. DATA
 SEE ORIG. SED. PLAT IN
 BOOK 18, PAGES 16, 17, 18, 19

DRAINAGE & UTILITY EASEMENT
 ACROSS THE FRONT 7' OF
 EACH LOT

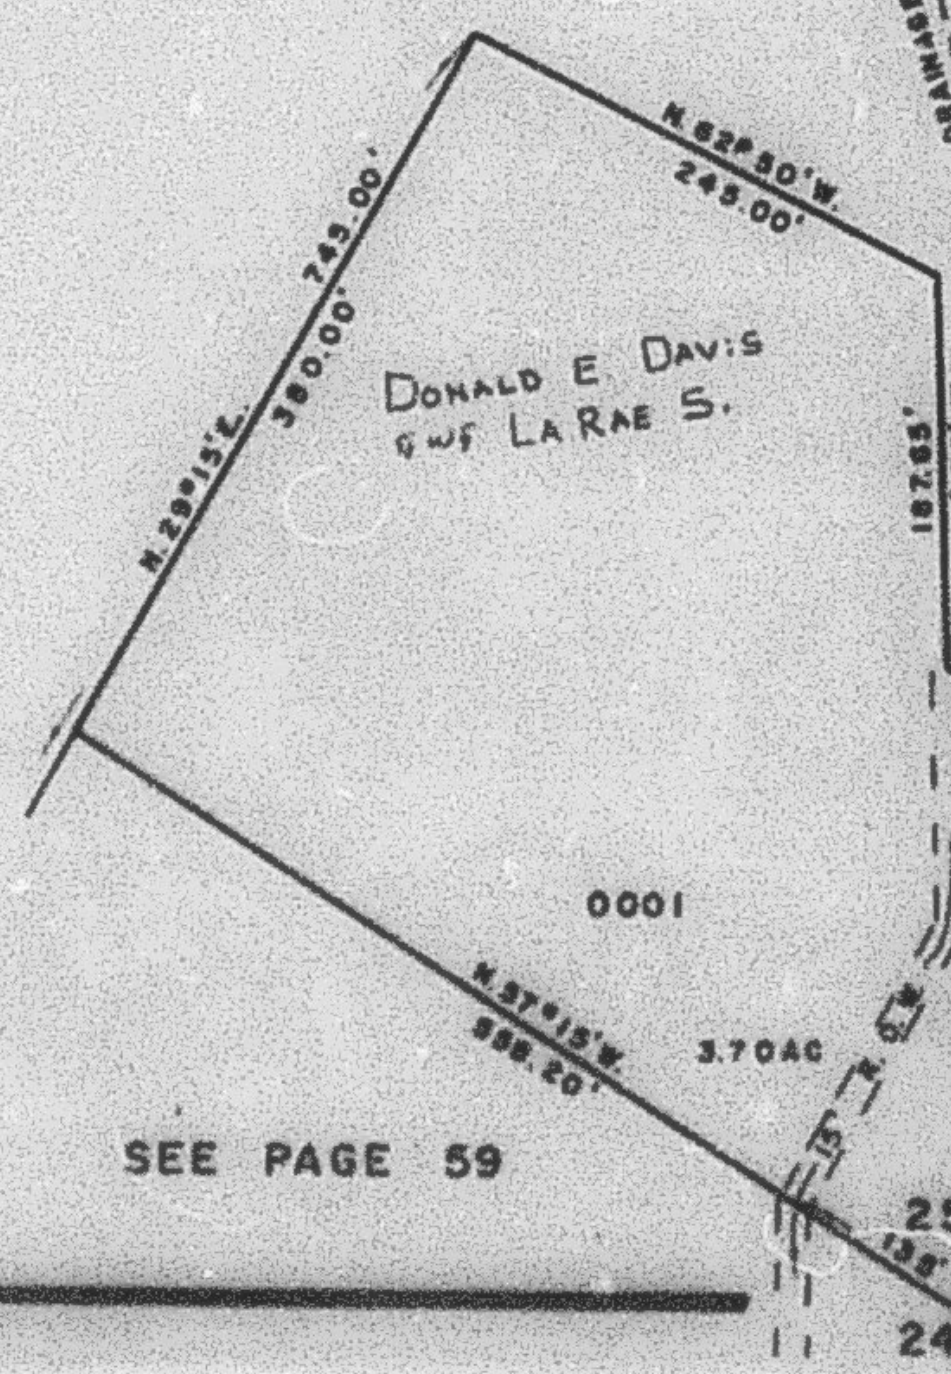

SEE PAGE 59

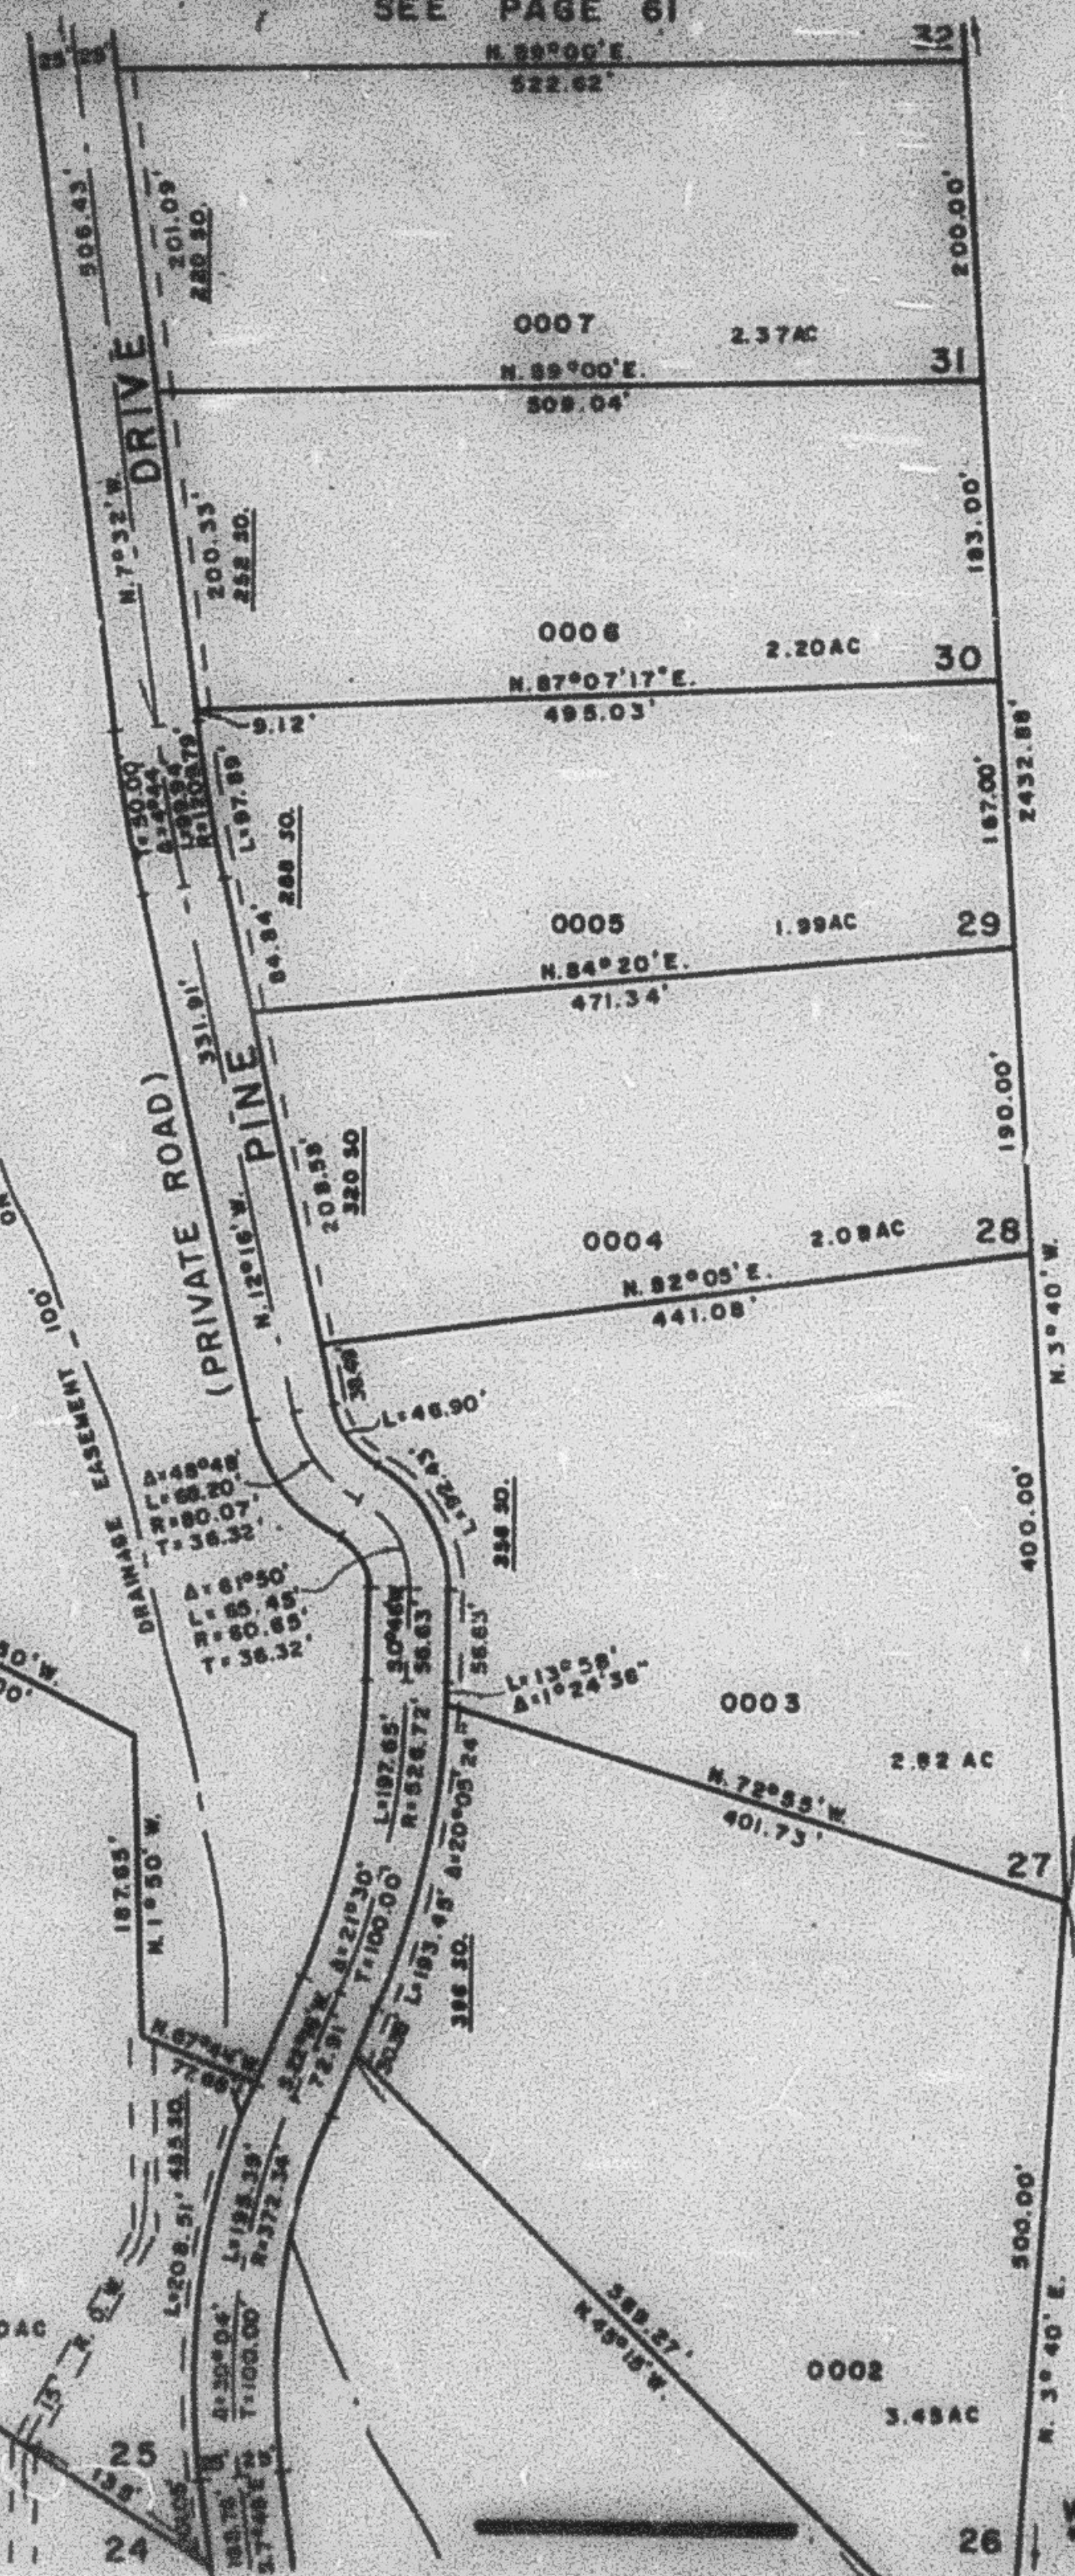

SEE
 PAGE
 57

WEJ 11-73