

PART OF SECTION 14, T. 6 N., R. 3 E., S. L. B. & M. CAUSEY ESTATES SUBDIVISION NO. 1

TAXING UNIT: 58 SEE P. 61


LOTS 25-31, 39 & 40

PREFIX: 23-060

IN WEBER COUNTY

SCALE 1"=100'

SEE PAGE 61

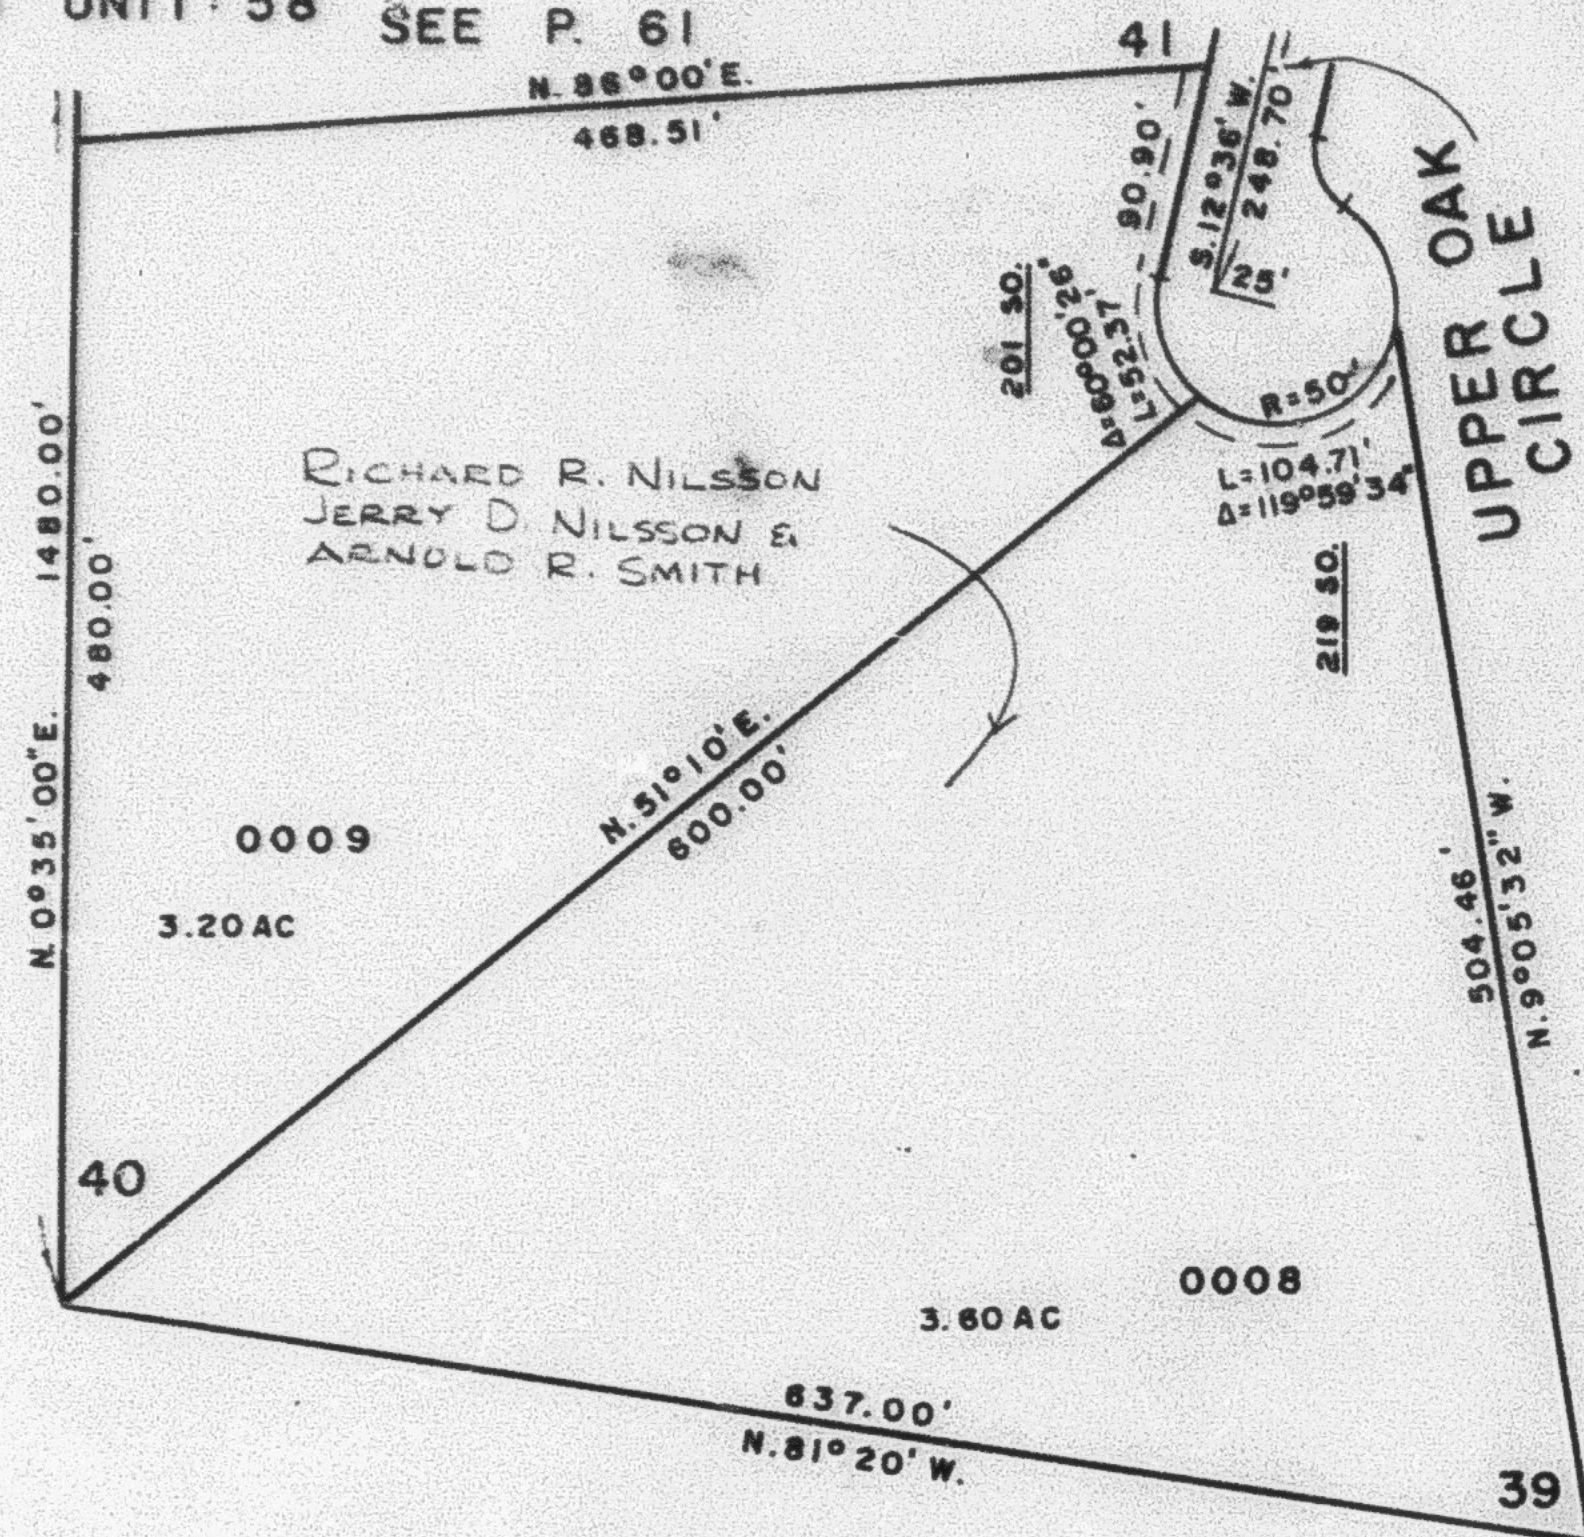


EXCEPT WHERE OTHERWISE SHOWN
ALL LOTS OWNED BY:
BASIN LAND DEVELOPMENT CO.

SEE PAGE 57

FOR COMPLETE ENG. DATA
SEE ORIG. DED. PLAT IN
BOOK 18, PAGES 16, 17, 18, 19

DRAINAGE & UTILITY EASEMENT
ACROSS THE FRONT 7' OF
EACH LOT

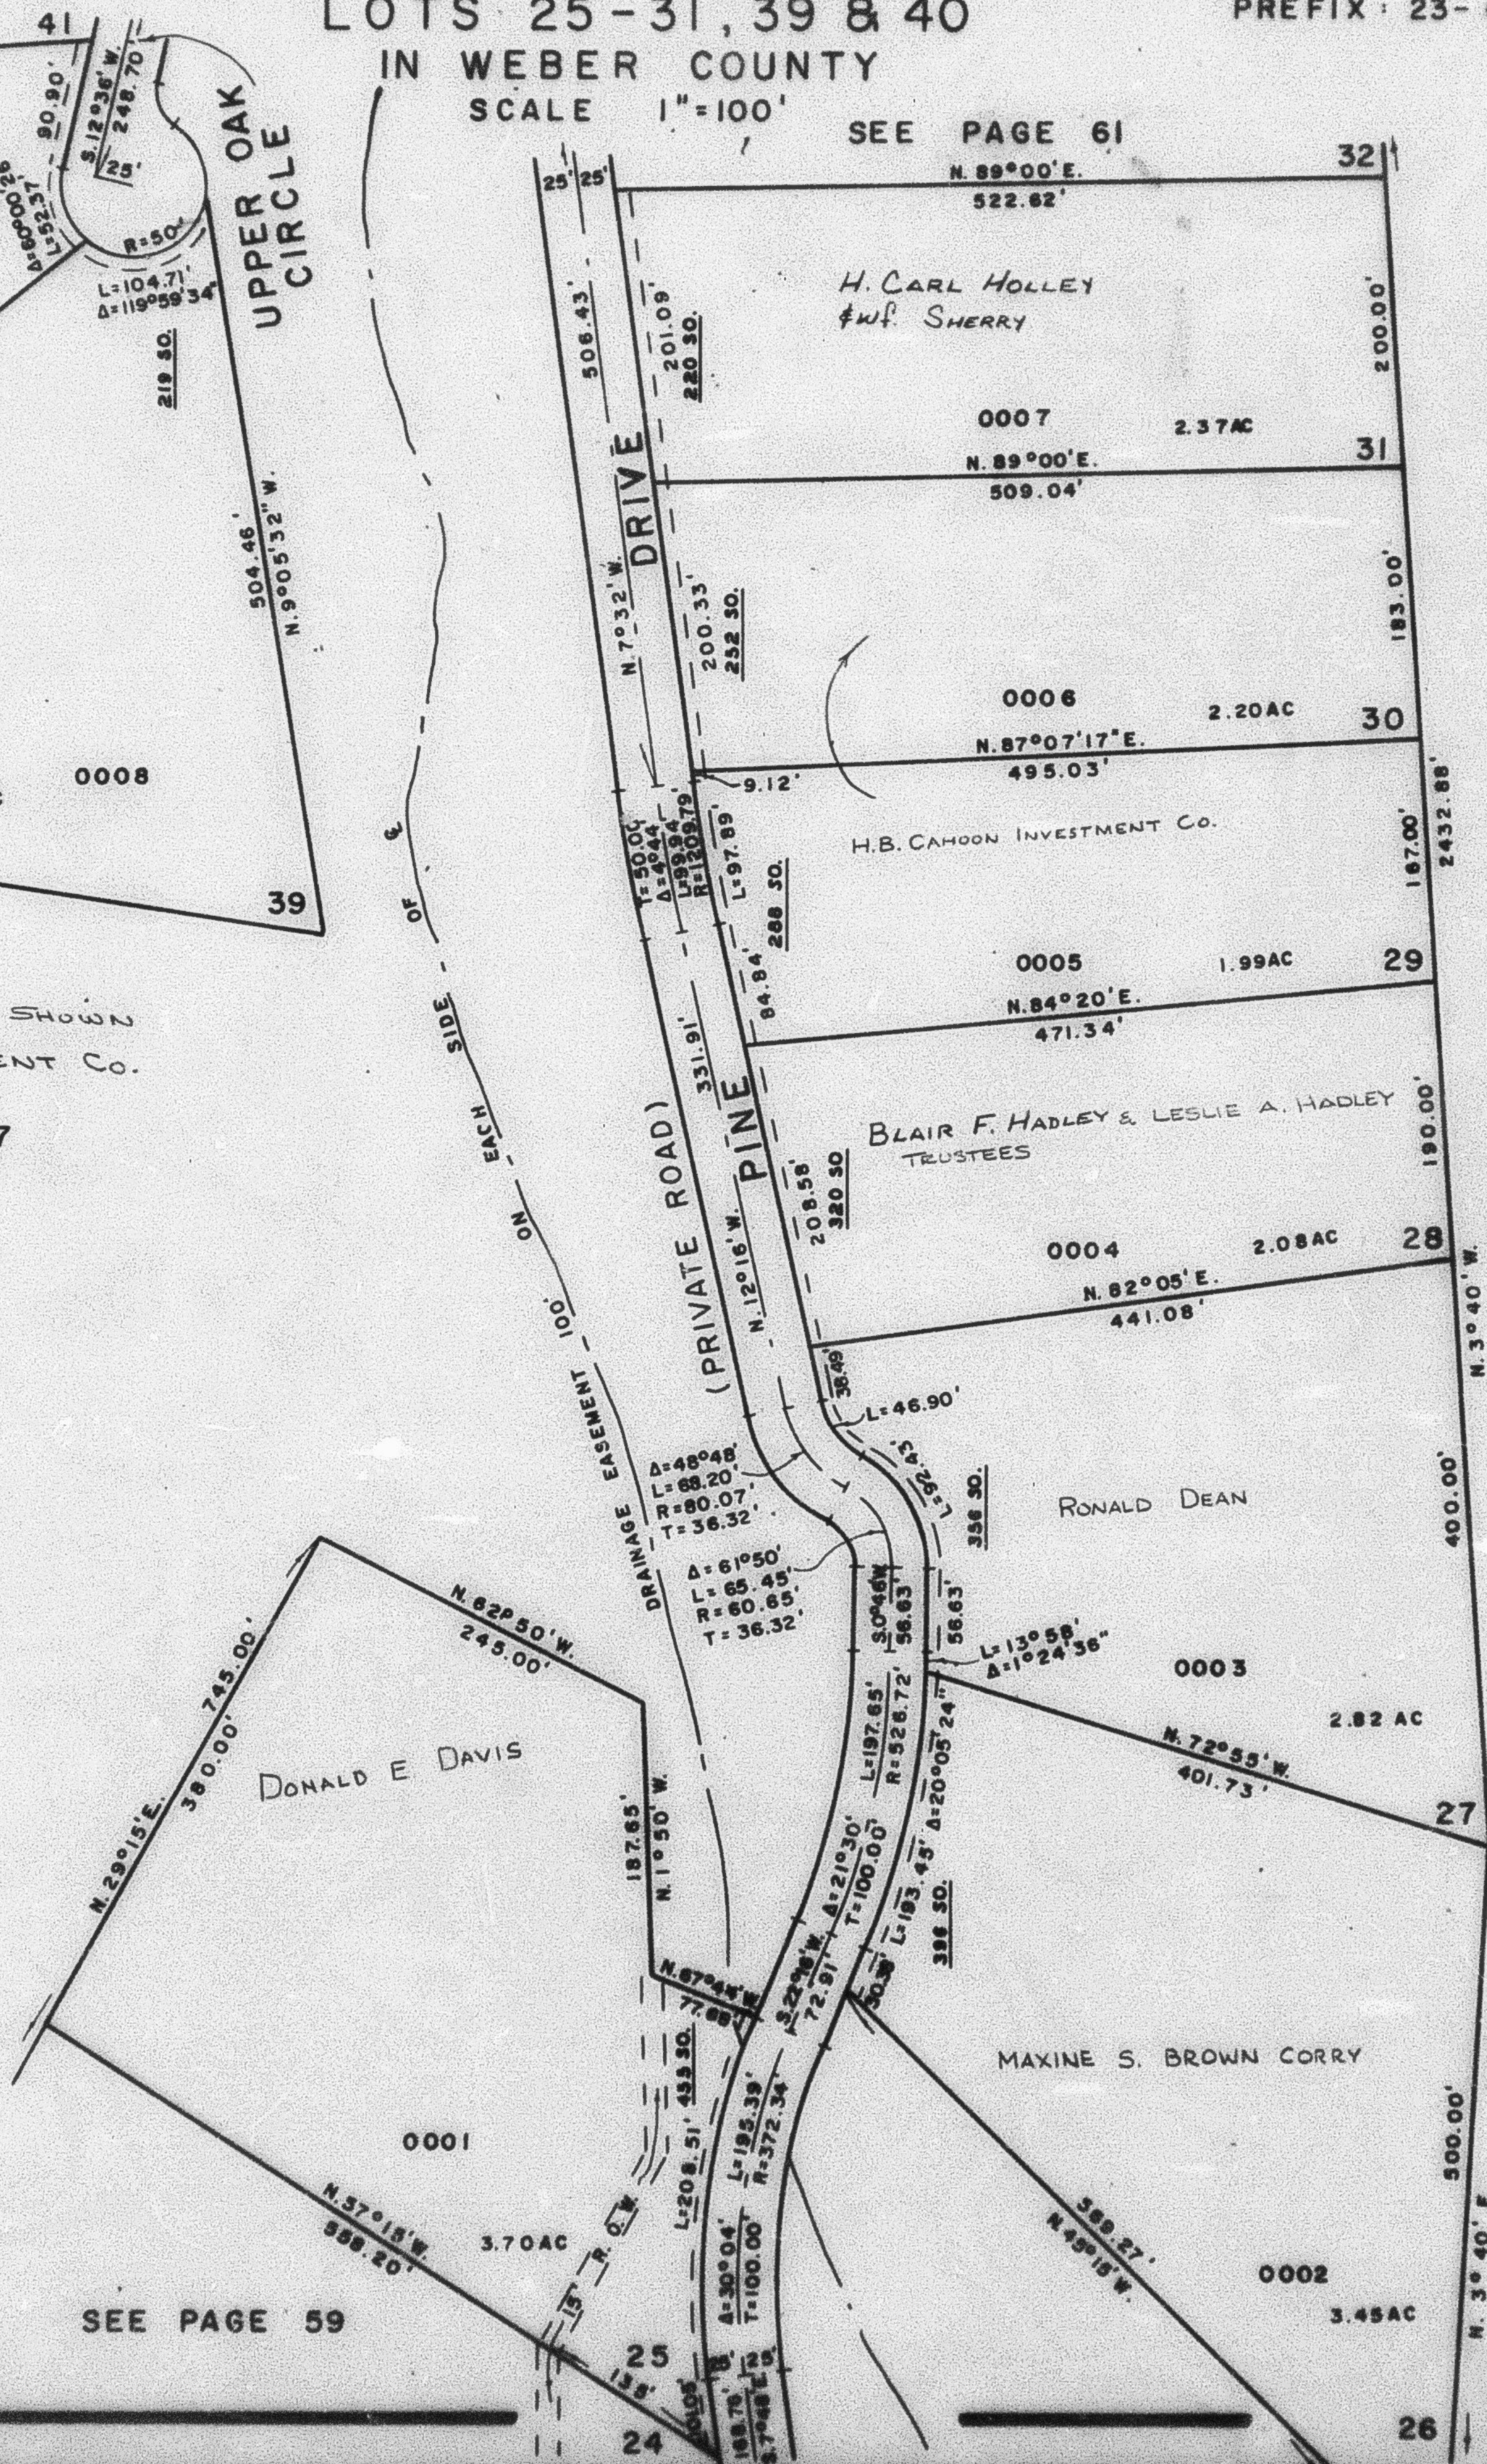

SEE PAGE 59

SEE
PAGE
57