


PART OF SECTION 14, T. 6 N., R. 3 E., S. 1 B. & M. 60
CAUSEY ESTATES SUBDIVISION NO. 1
LOTS 25-31, 39 & 40

PREFIX: 23-060

IN WEBER COUNTY
SCALE 1"=100'

TAXING UNIT: 58

SEE P. 61

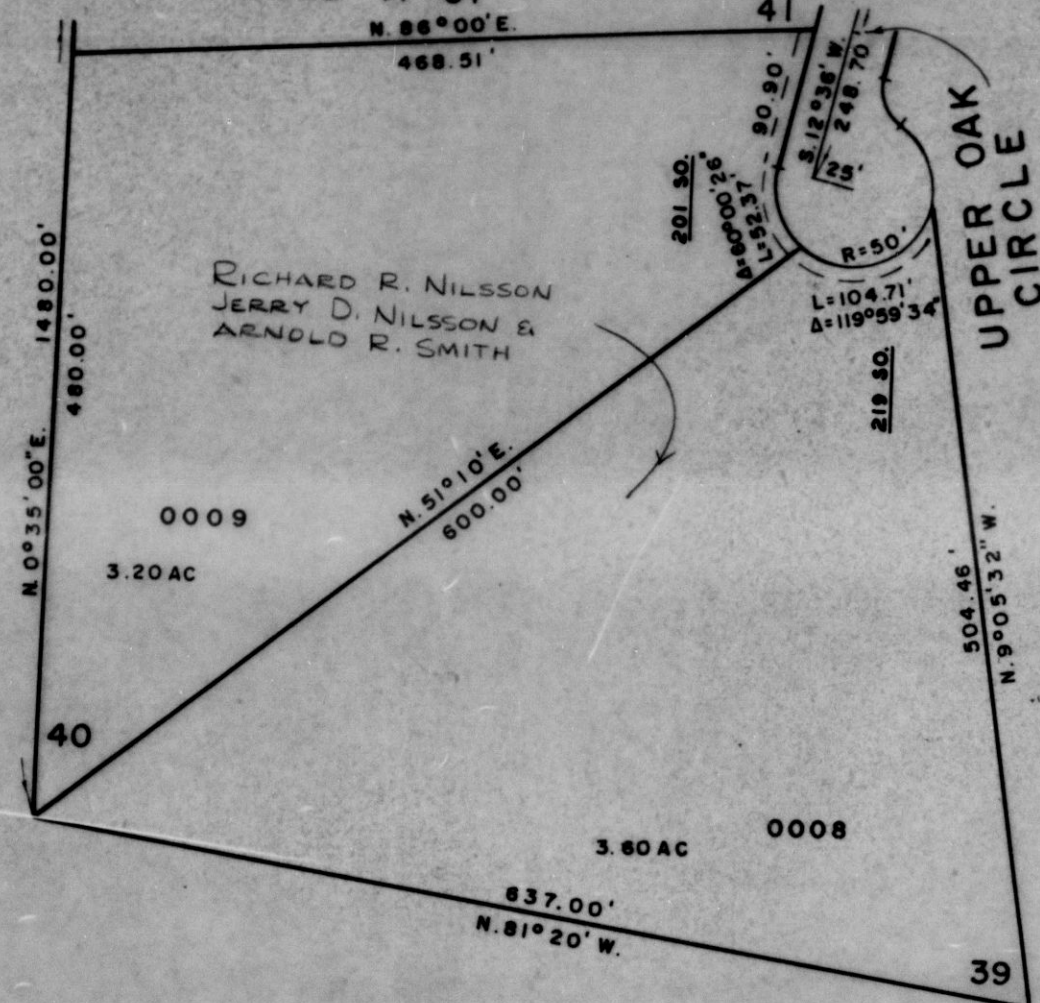


EXCEPT WHERE OTHERWISE SHOWN
ALL LOTS OWNED BY:
BASIN LAND DEVELOPMENT CO.

SEE PAGE 57

FOR COMPLETE ENG. DATA
SEE ORIG. DED. PLAT IN
BOOK 18, PAGES 16, 17, 18, 19

DRAINAGE & UTILITY EASEMENT
ACROSS THE FRONT 7' OF
EACH LOT

SEE PAGE 61

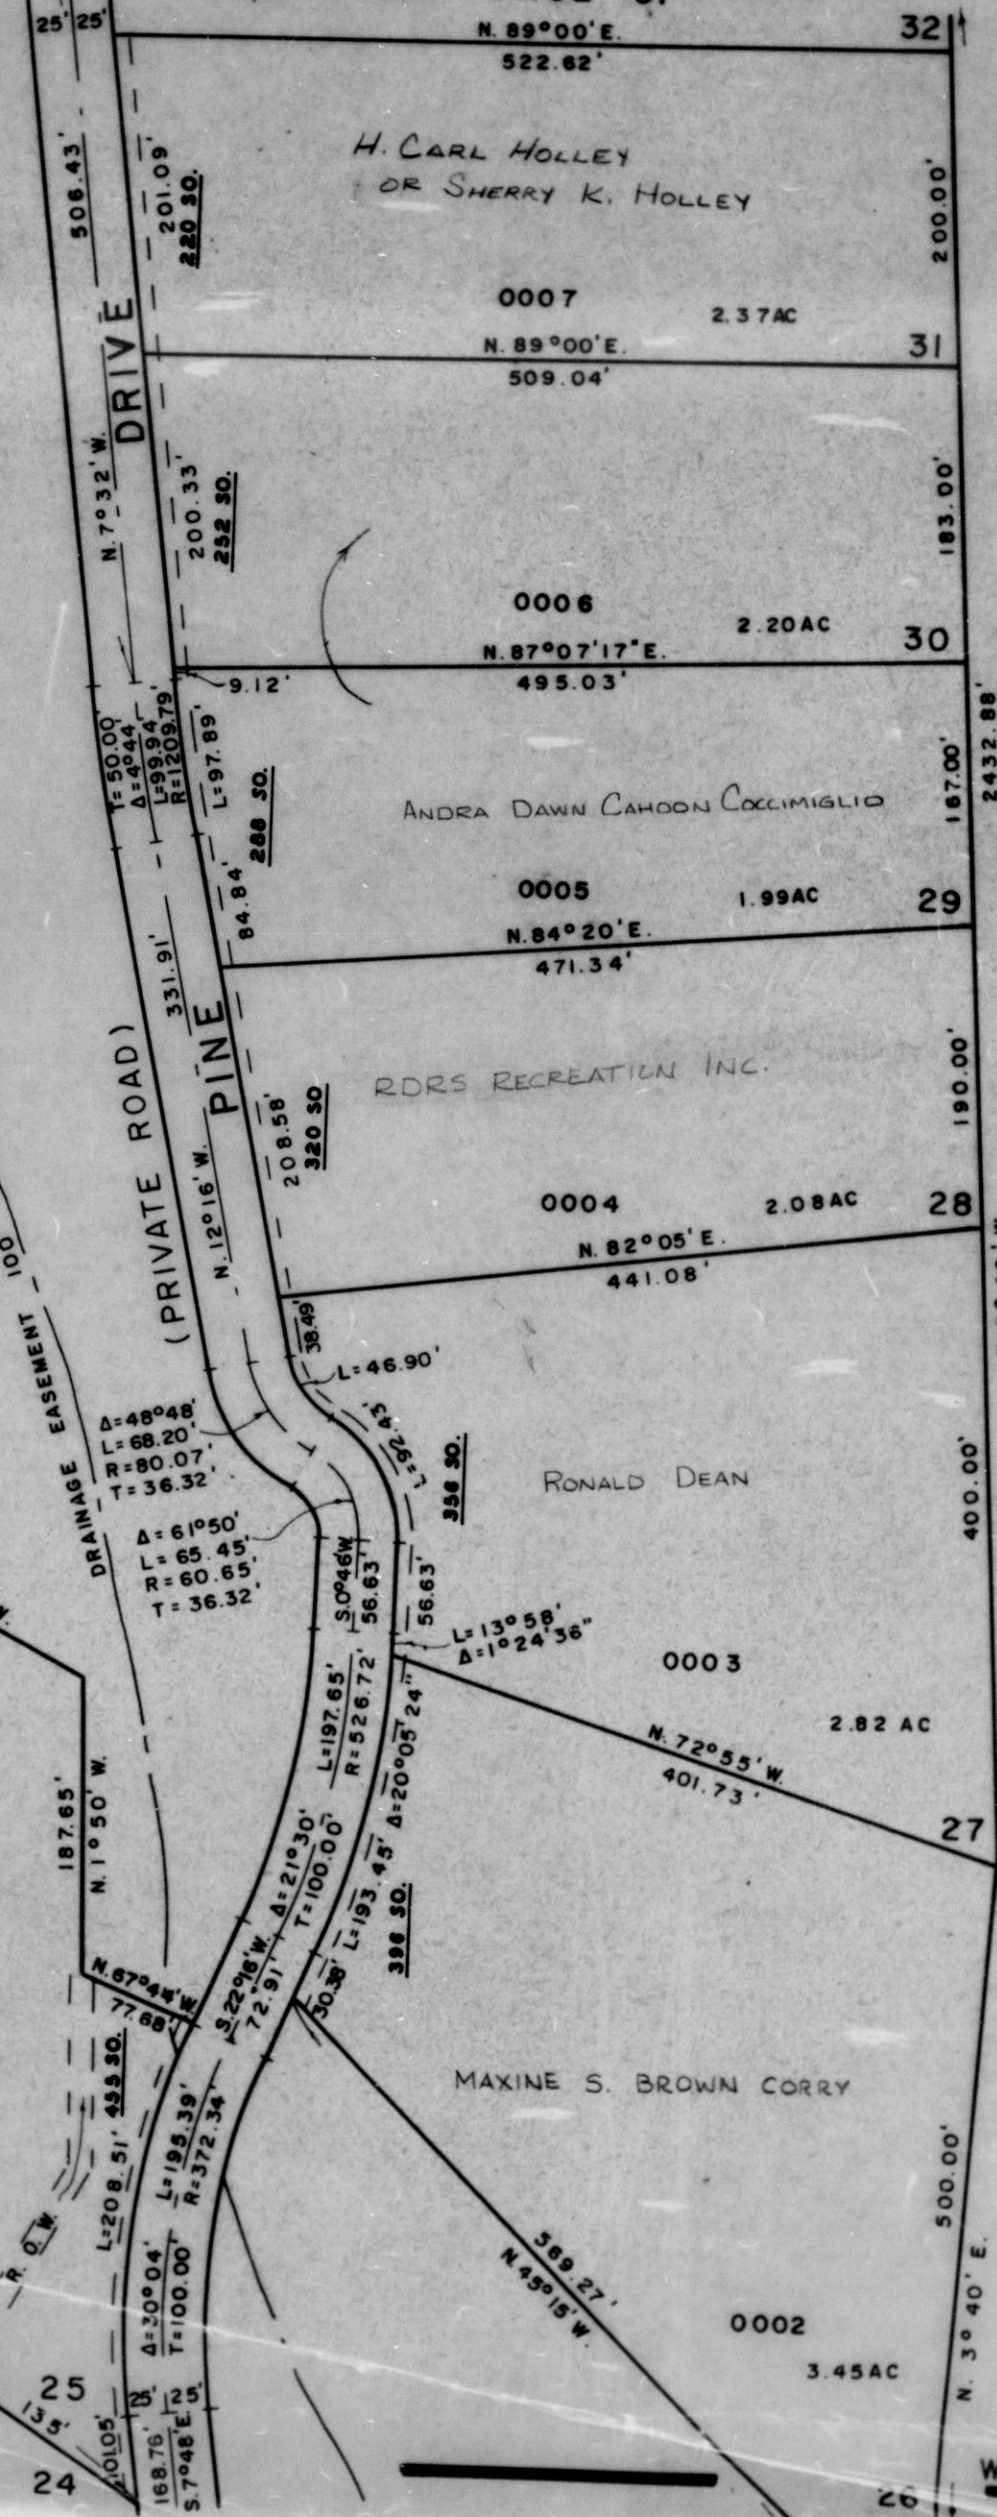

SEE
PAGE
57

SEE PAGE 59