

PART OF SECTIONS 11 & 14, T. 6 N., R. 3 E., S. L. B. & M
CAUSEY ESTATES SUBDIVISION NO. 1
 LOTS 32 - 38, 41 - 45

61

TAXING UNIT 58

IN WEBER COUNTY

PREFIX 23-061

SCALE 1"=100'

EXCEPT WHERE OTHERWISE SHOWN
 ALL LOTS OWNED BY:
 BASIN LAND DEVELOPMENT CO.

FOR COMPLETE ENG. DATA
 SEE ORIG. DED. PLAT IN
 BOOK 18, PAGES 16, 17, 18, 19


DRAINAGE & UTILITY EASEMENT
 ACROSS THE FRONT 7' OF
 EACH LOT

SEE PAGE 57

SEE PAGE 57

SEE PAGE 57

SEE PAGE 57

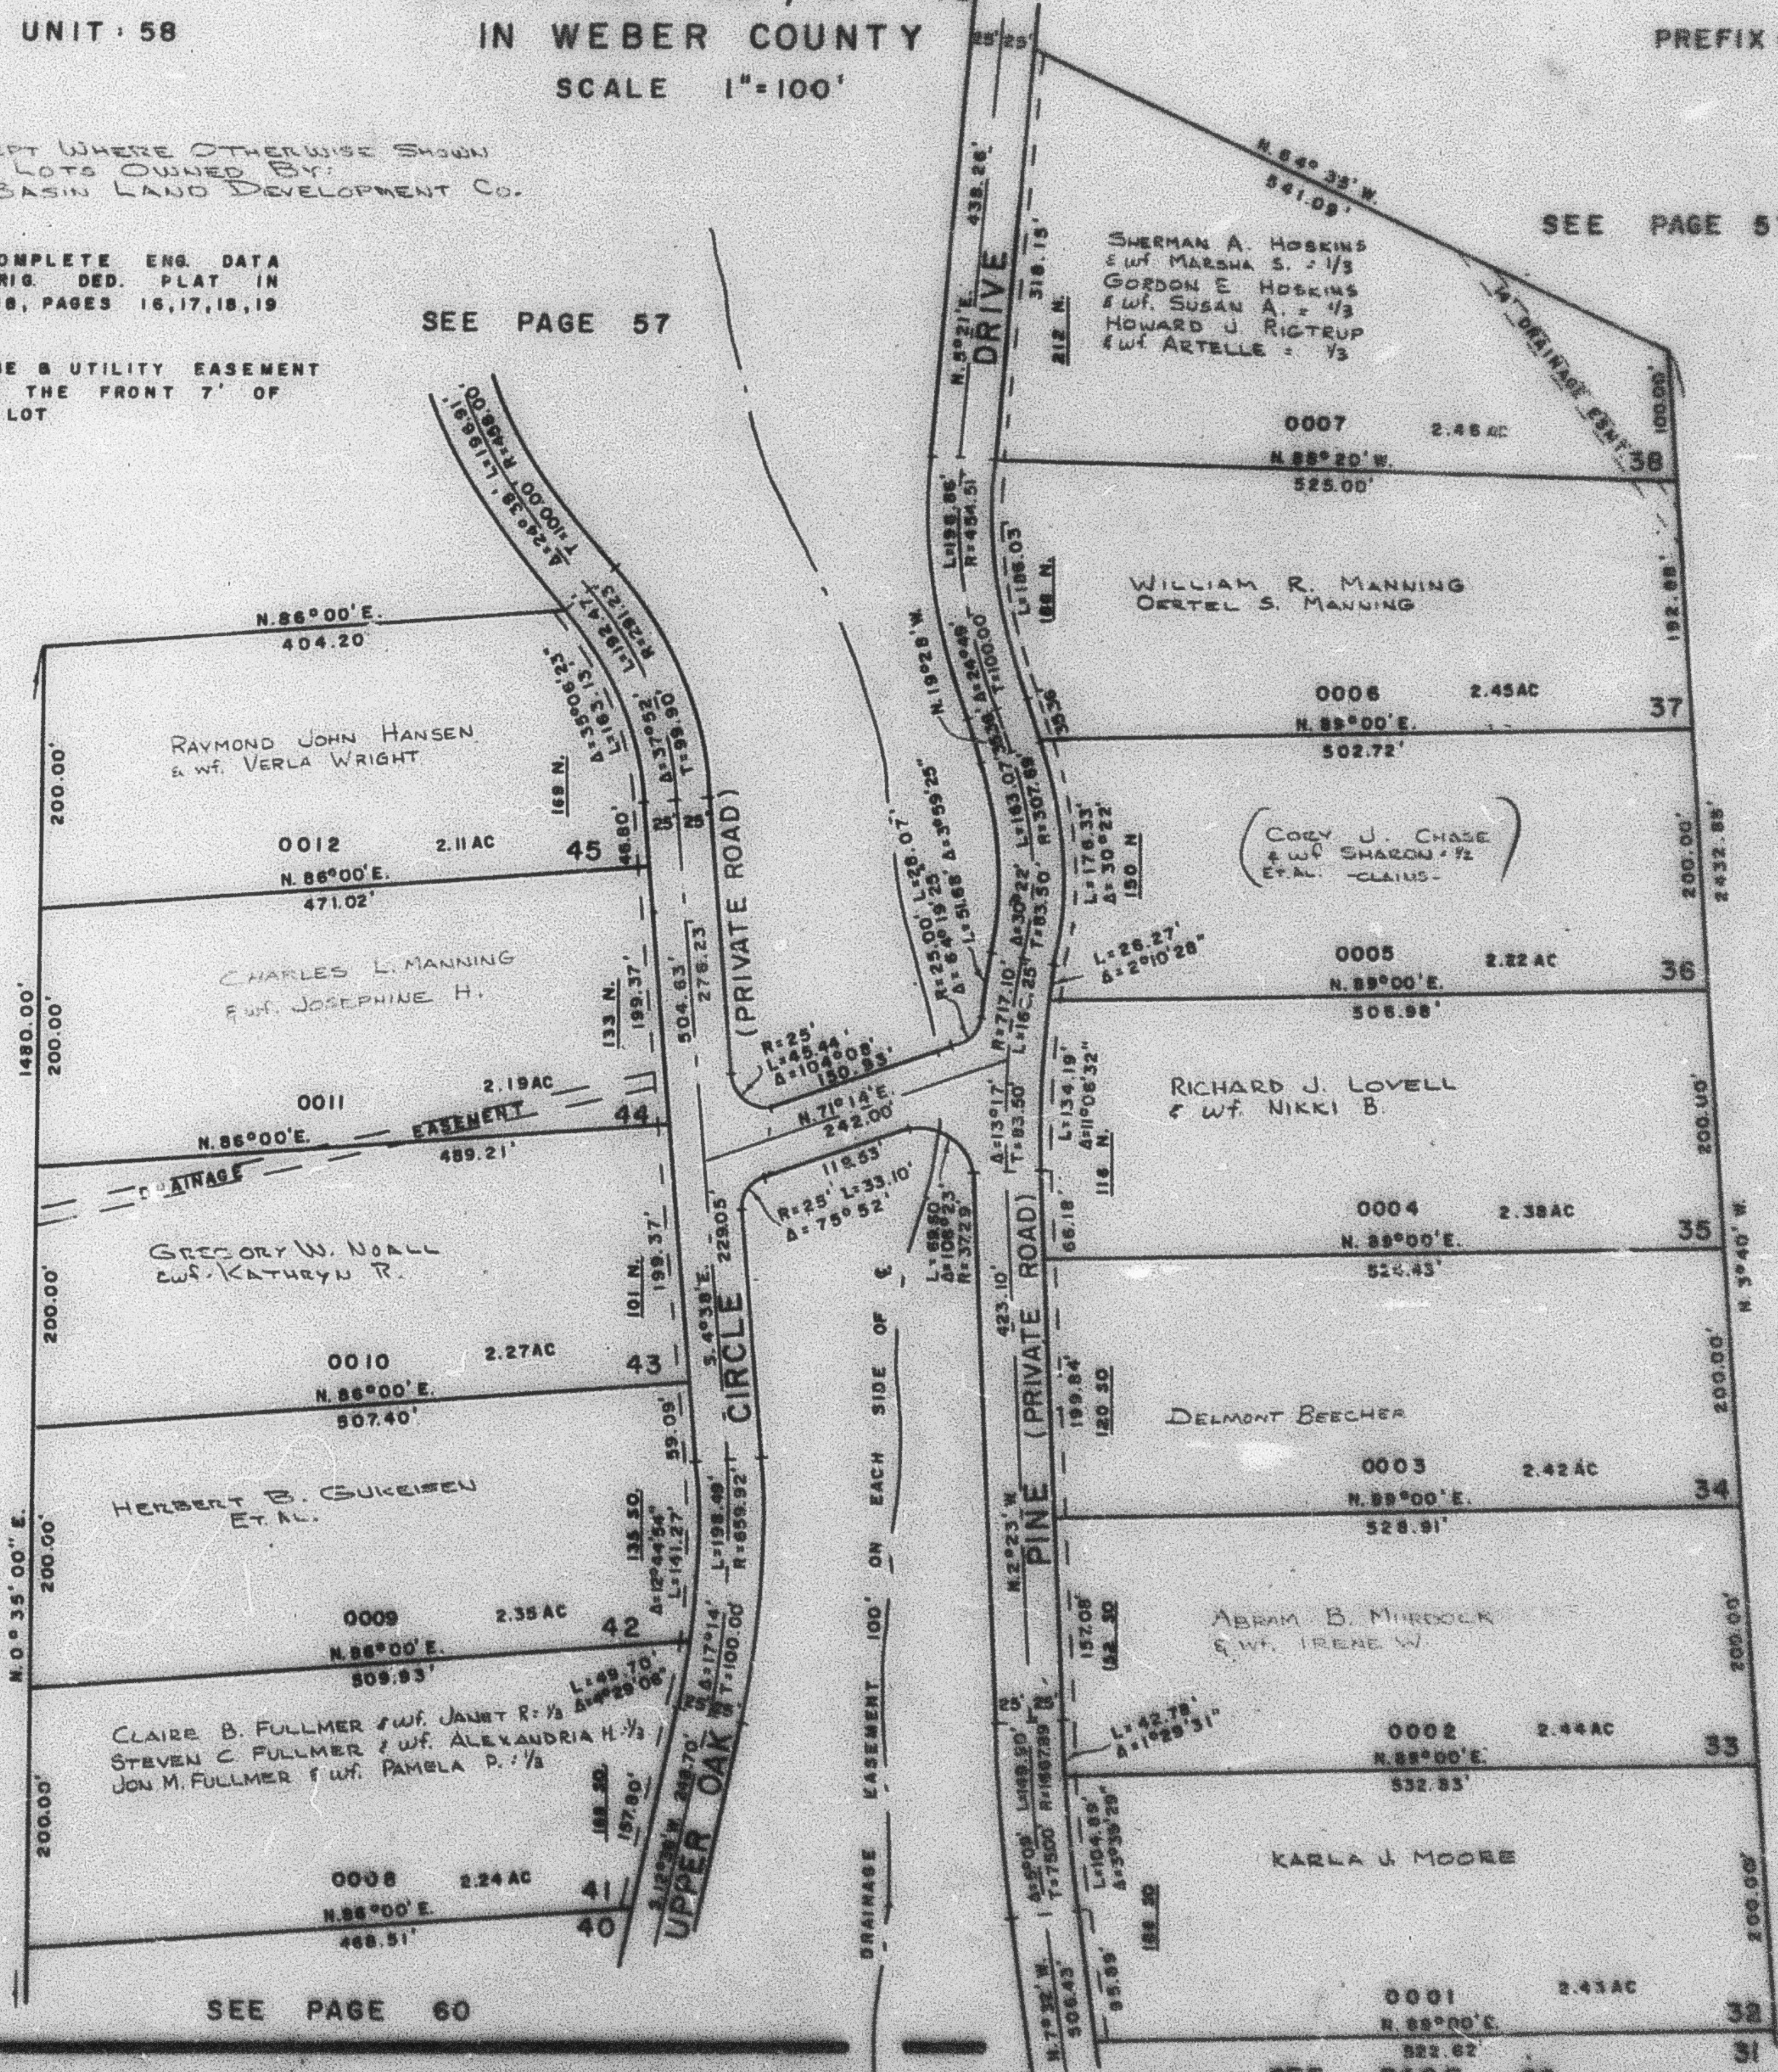

SEE PAGE 60

SEE PAGE 60