

PART OF SECTIONS 11 & 14, T.6N., R.3E., S.L.B. & M
CAUSEY ESTATES SUBDIVISION NO. 1
 LOTS 32 - 38, 41 - 45

61

TAXING UNIT - 58

IN WEBER COUNTY

PREFIX - 23-061

SCALE 1"=100'

EXCEPT WHERE OTHERWISE SHOWN
 ALL LOTS OWNED BY:
 BASIN LAND DEVELOPMENT CO.

FOR COMPLETE ENG. DATA
 SEE ORIG. DED. PLAT IN
 BOOK 18, PAGES 16, 17, 18, 19


SEE PAGE 57

DRAINAGE & UTILITY EASEMENT
 ACROSS THE FRONT 7' OF
 EACH LOT

SEE PAGE 57

SEE PAGE
 57

SEE PAGE
 57

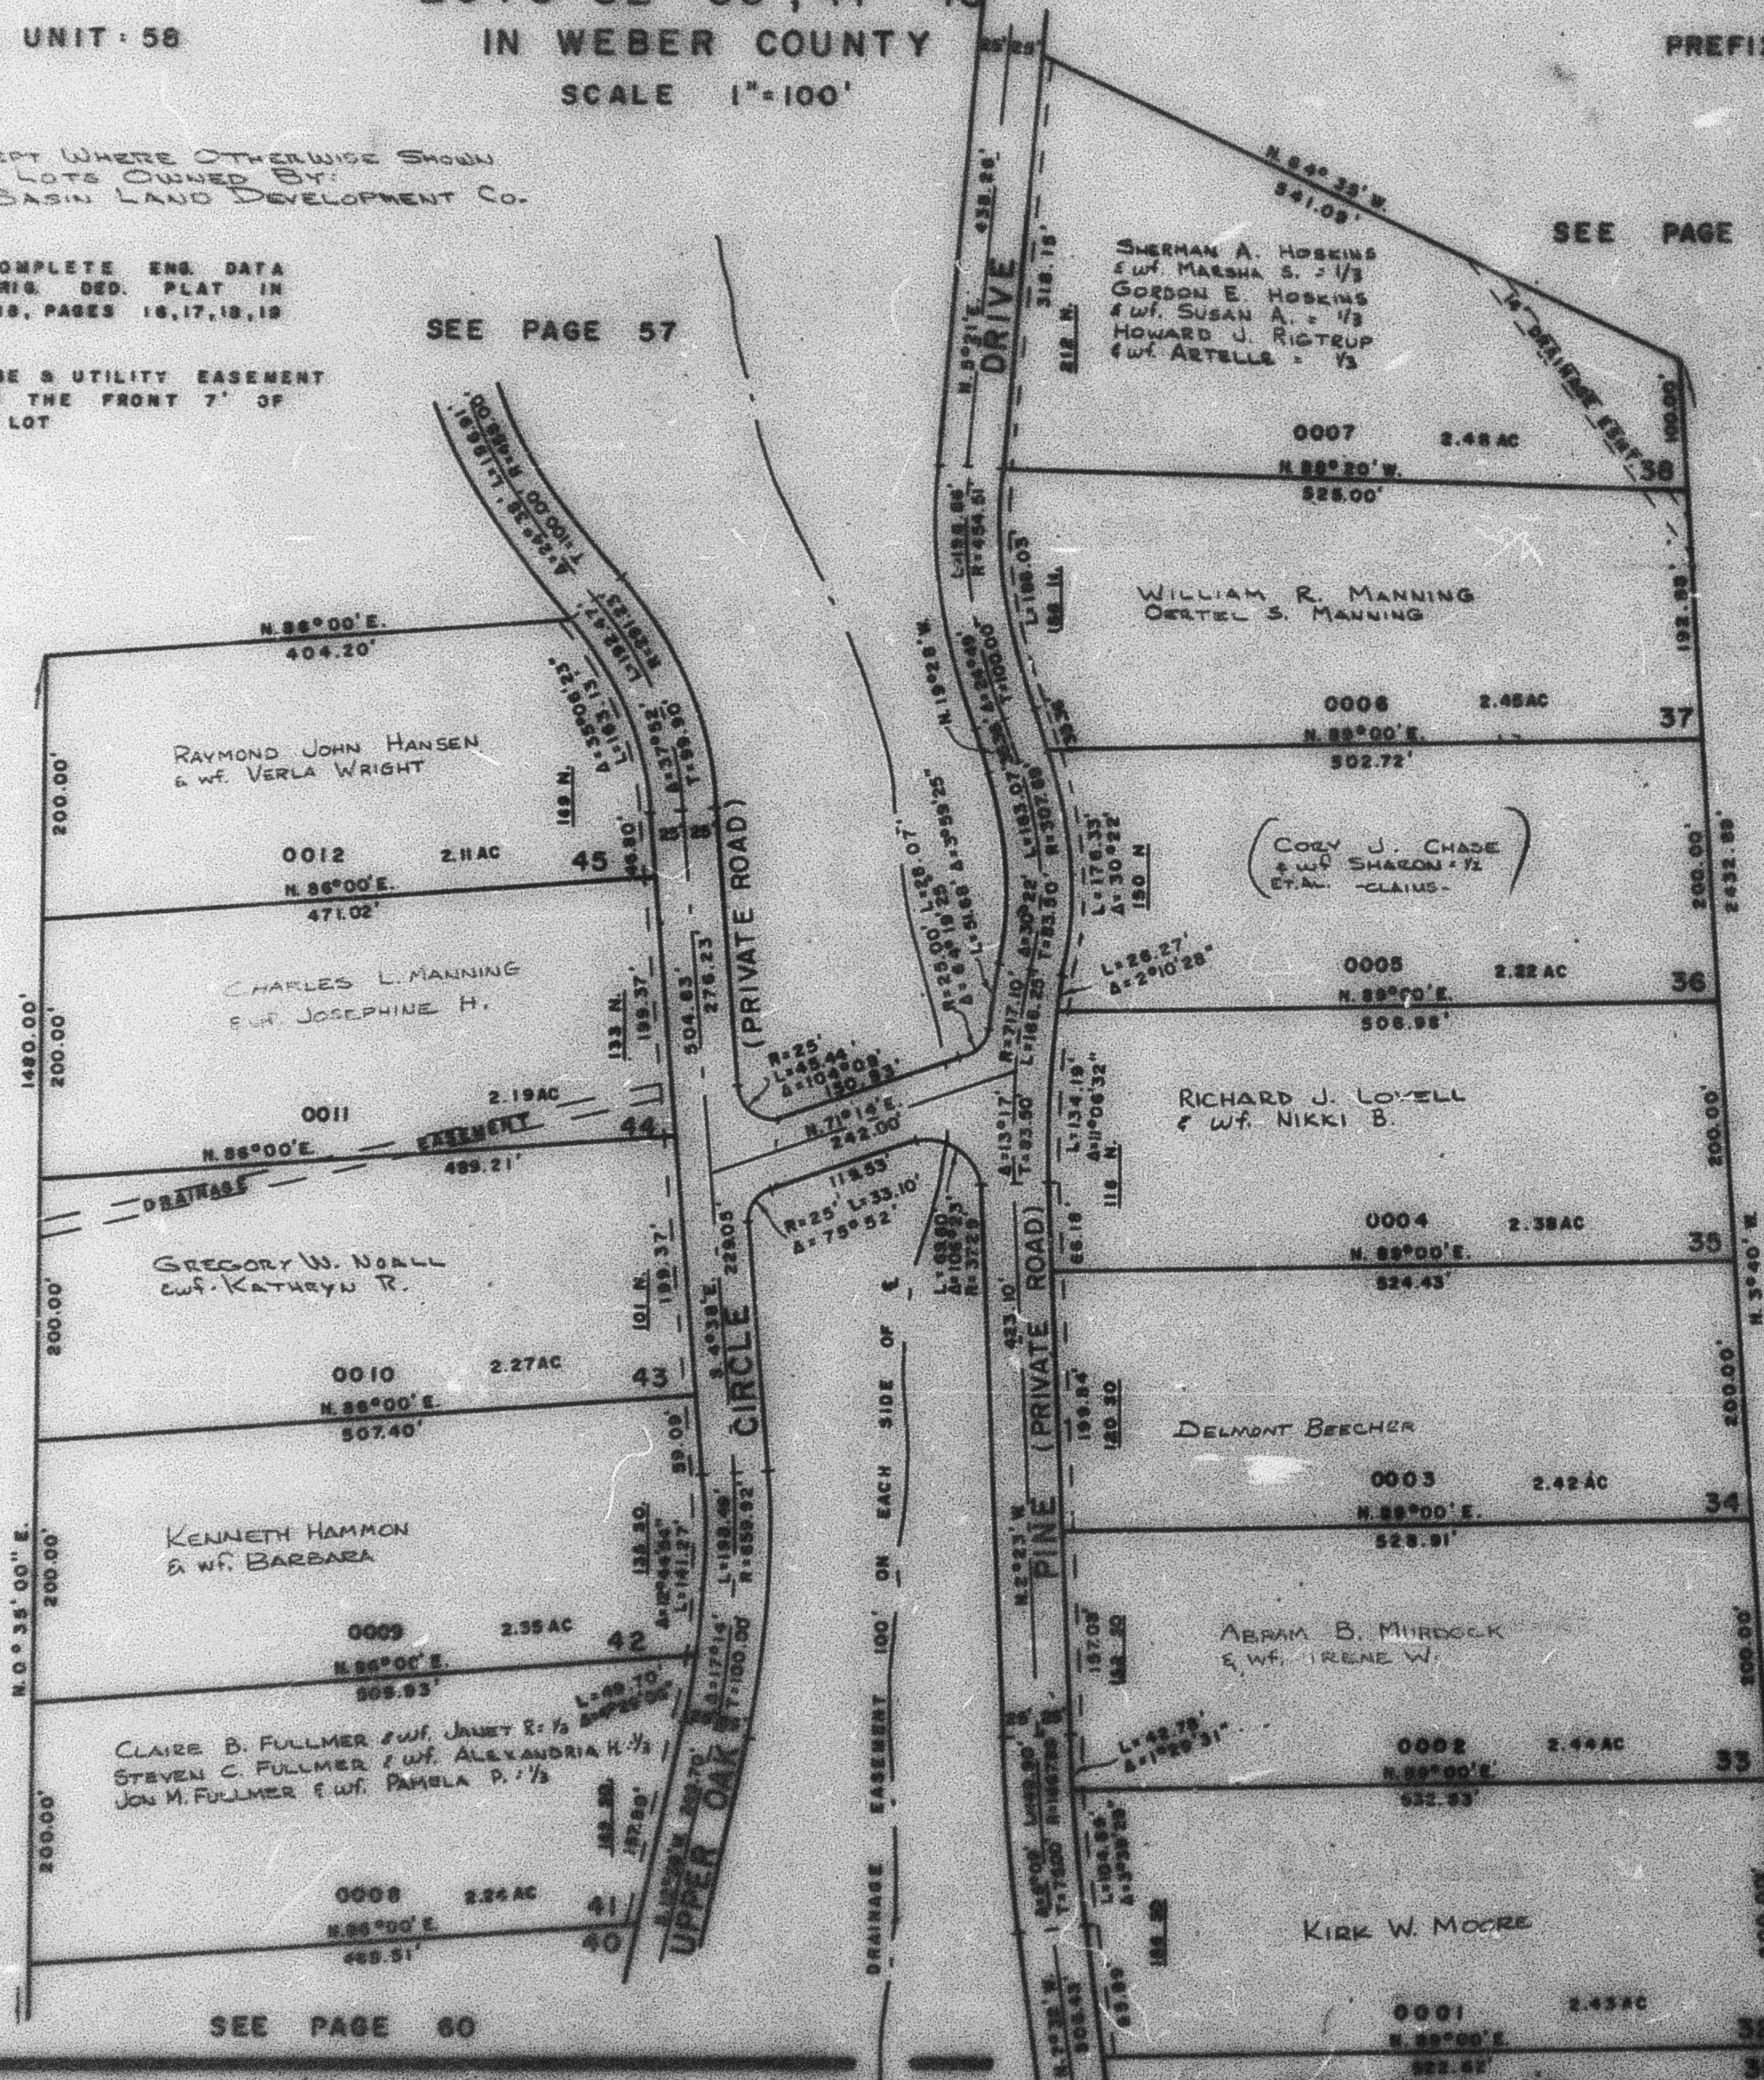

SEE PAGE 60

SEE PAGE 60

W.F.J. 11-73