

PART OF SECTIONS 11 & 14, T.6N., R.3E., S.L.B. & M.
CAUSEY ESTATES SUBDIVISION NO. 1

LOTS 32 - 38, 41 - 45

IN WEBER COUNTY

SCALE 1" = 100'


TAXING UNIT: 58

SEE PAGE 57

SEE PAGE 57

7' UTILITY & DRAINAGE EASEMENTS ACROSS THE FRONT OF EACH LOT AS INDICATED BY DASHED LINES EXCEPT AS OTHERWISE SHOWN.

FOR COMPLETE ENG. DATA SEE ORIGINAL DEDICATION PLAT IN BOOK 18, PAGES 16,17,18,19 OF RECORDS.

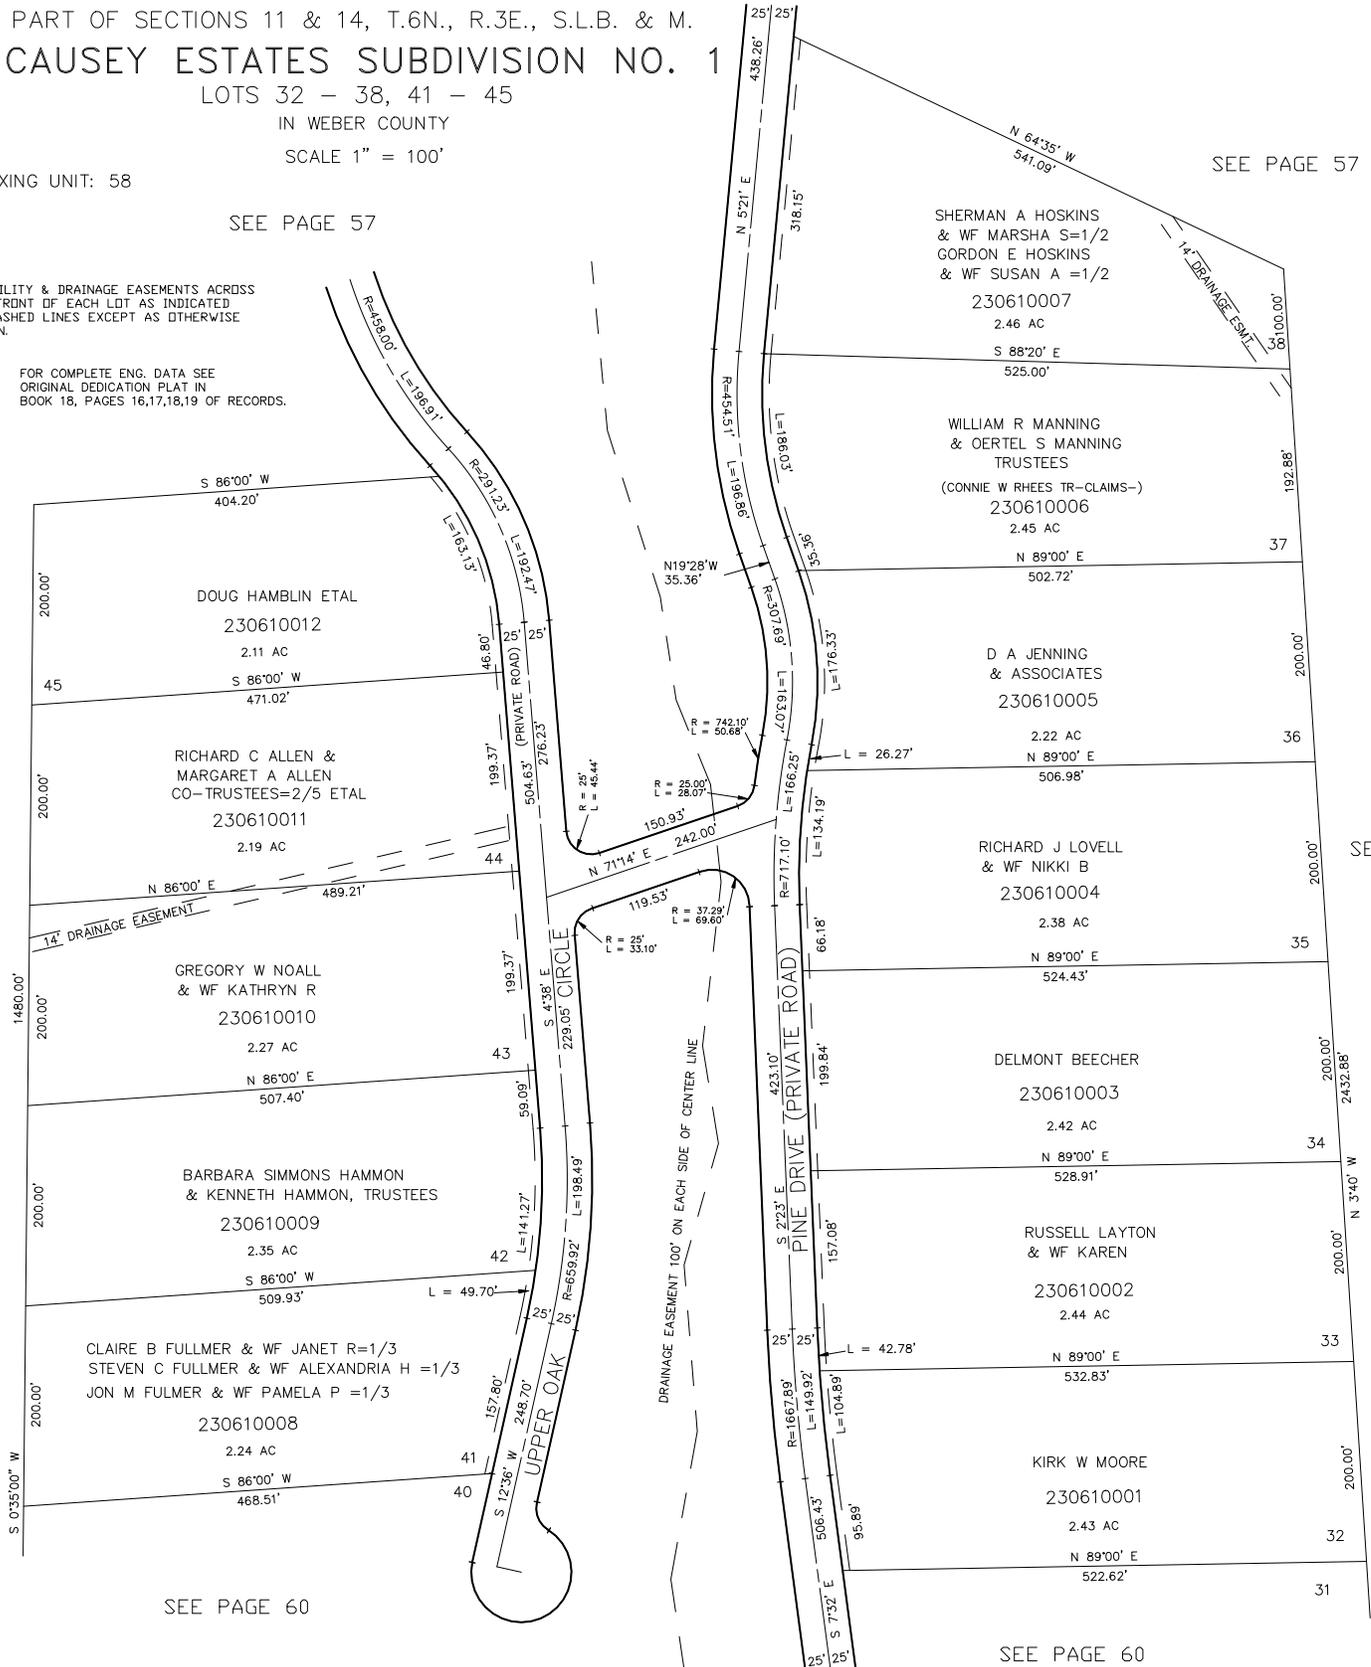

SEE PAGE 60

SEE PAGE 57

SEE PAGE 60