

PART OF SECTIONS 11 & 14, T.6N., R.3E., S.L.B. & M.
CAUSEY ESTATES SUBDIVISION NO. 1
 LOTS 32 - 38, 41 - 45
 IN WEBER COUNTY
 SCALE 1" = 100'


TAXING UNIT: 58

SEE PAGE 57

SEE PAGE 57

7' UTILITY & DRAINAGE EASEMENTS ACROSS
 THE FRONT OF EACH LOT AS INDICATED
 BY DASHED LINES EXCEPT AS OTHERWISE
 SHOWN.

FOR COMPLETE ENG. DATA SEE
 ORIGINAL DEDICATION PLAT IN
 BOOK 18, PAGES 16,17,18,19 OF RECORDS.

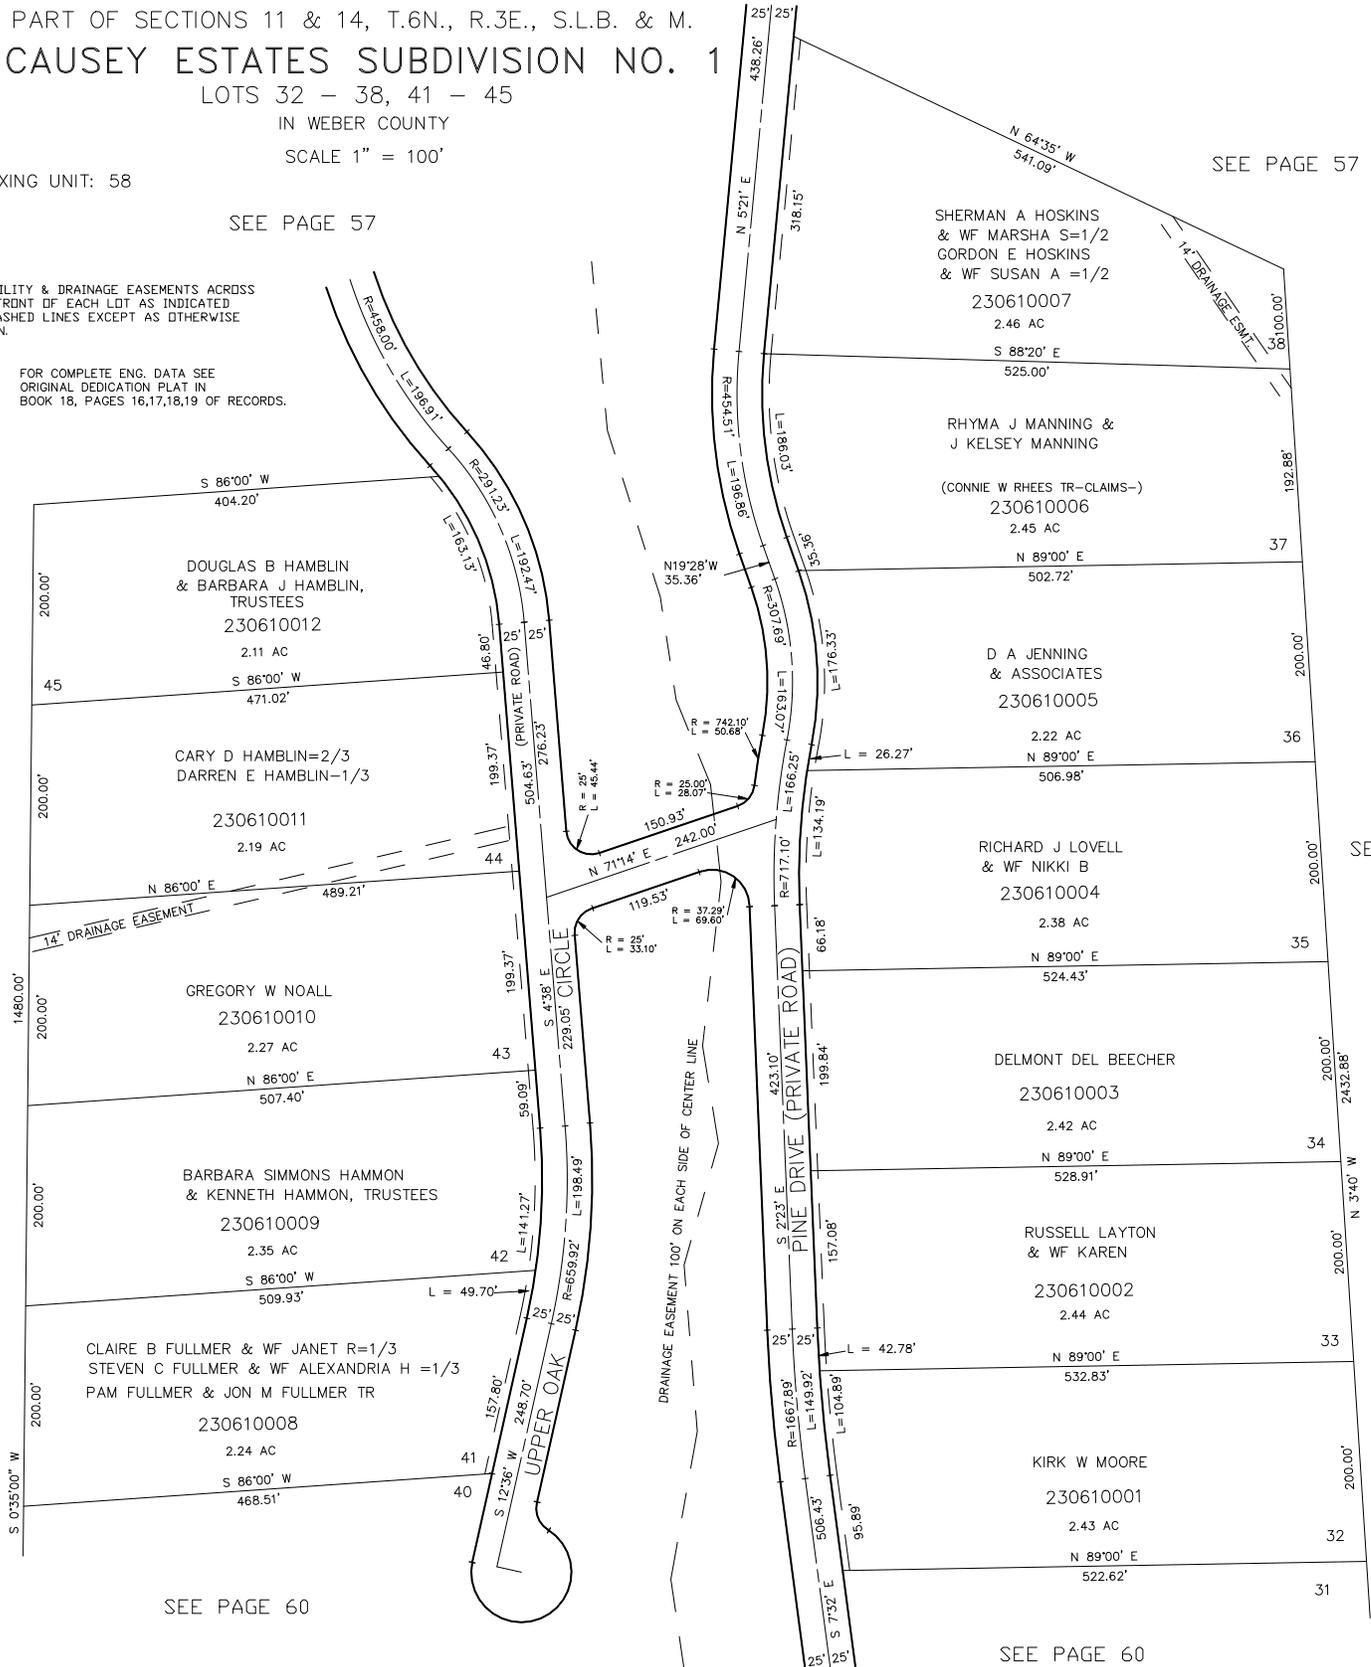

SEE PAGE 60

SEE PAGE 57

SEE PAGE 60