

PART OF SECTIONS 11 & 14, T.6N., R.3E., S.L.B. & M.  
CAUSEY ESTATES SUBDIVISION NO. 1

LOTS 32 - 38, 41 - 45

IN WEBER COUNTY


SCALE 1" = 100'

TAXING UNIT: 58

SEE PAGE 57

7' UTILITY & DRAINAGE EASEMENTS ACROSS  
THE FRONT OF EACH LDT AS INDICATED  
BY DASHED LINES EXCEPT AS OTHERWISE  
SHOWN.

FOR COMPLETE ENG. DATA SEE  
ORIGINAL DEDICATION PLAT IN  
BOOK 18, PAGES 16,17,18,19 OF RECORDS.

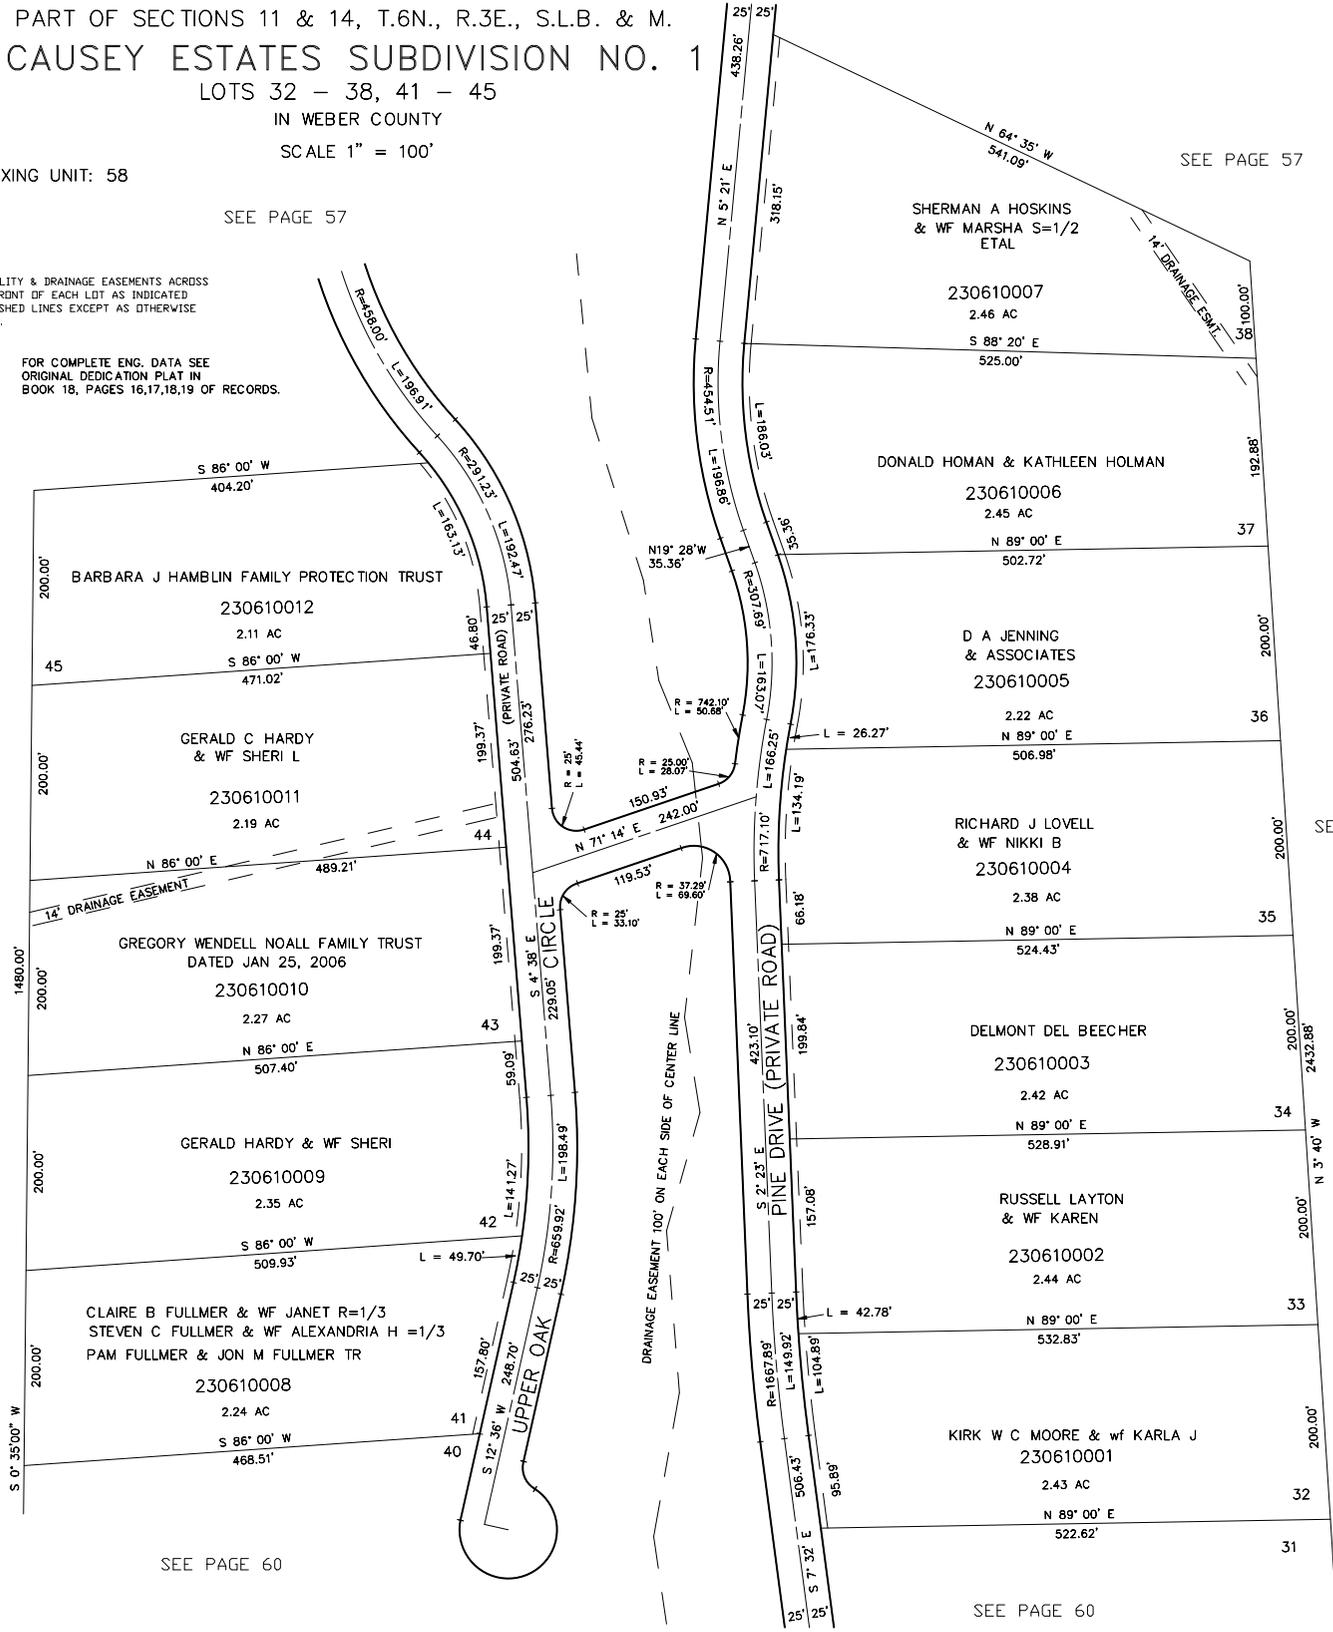

SEE PAGE 57

SEE PAGE 57

SEE PAGE 60

SEE PAGE 60