

PART OF SECTIONS 11 & 14, T.6N., R.3E., S.L.B. & M. CAUSEY ESTATES SUBDIVISION NO. 1

LOTS 32 - 38, 41 - 45
IN WEBER COUNTY


SCALE 1" = 100'

TAXING UNIT: 58

SEE PAGE 57

7' UTILITY & DRAINAGE EASEMENTS ACROSS
THE FRONT OF EACH LOT AS INDICATED
BY DASHED LINES EXCEPT AS OTHERWISE
SHOWN.

FOR COMPLETE ENG. DATA SEE
ORIGINAL DEDICATION PLAT IN
BOOK 18, PAGES 16,17,18,19 OF RECORDS.

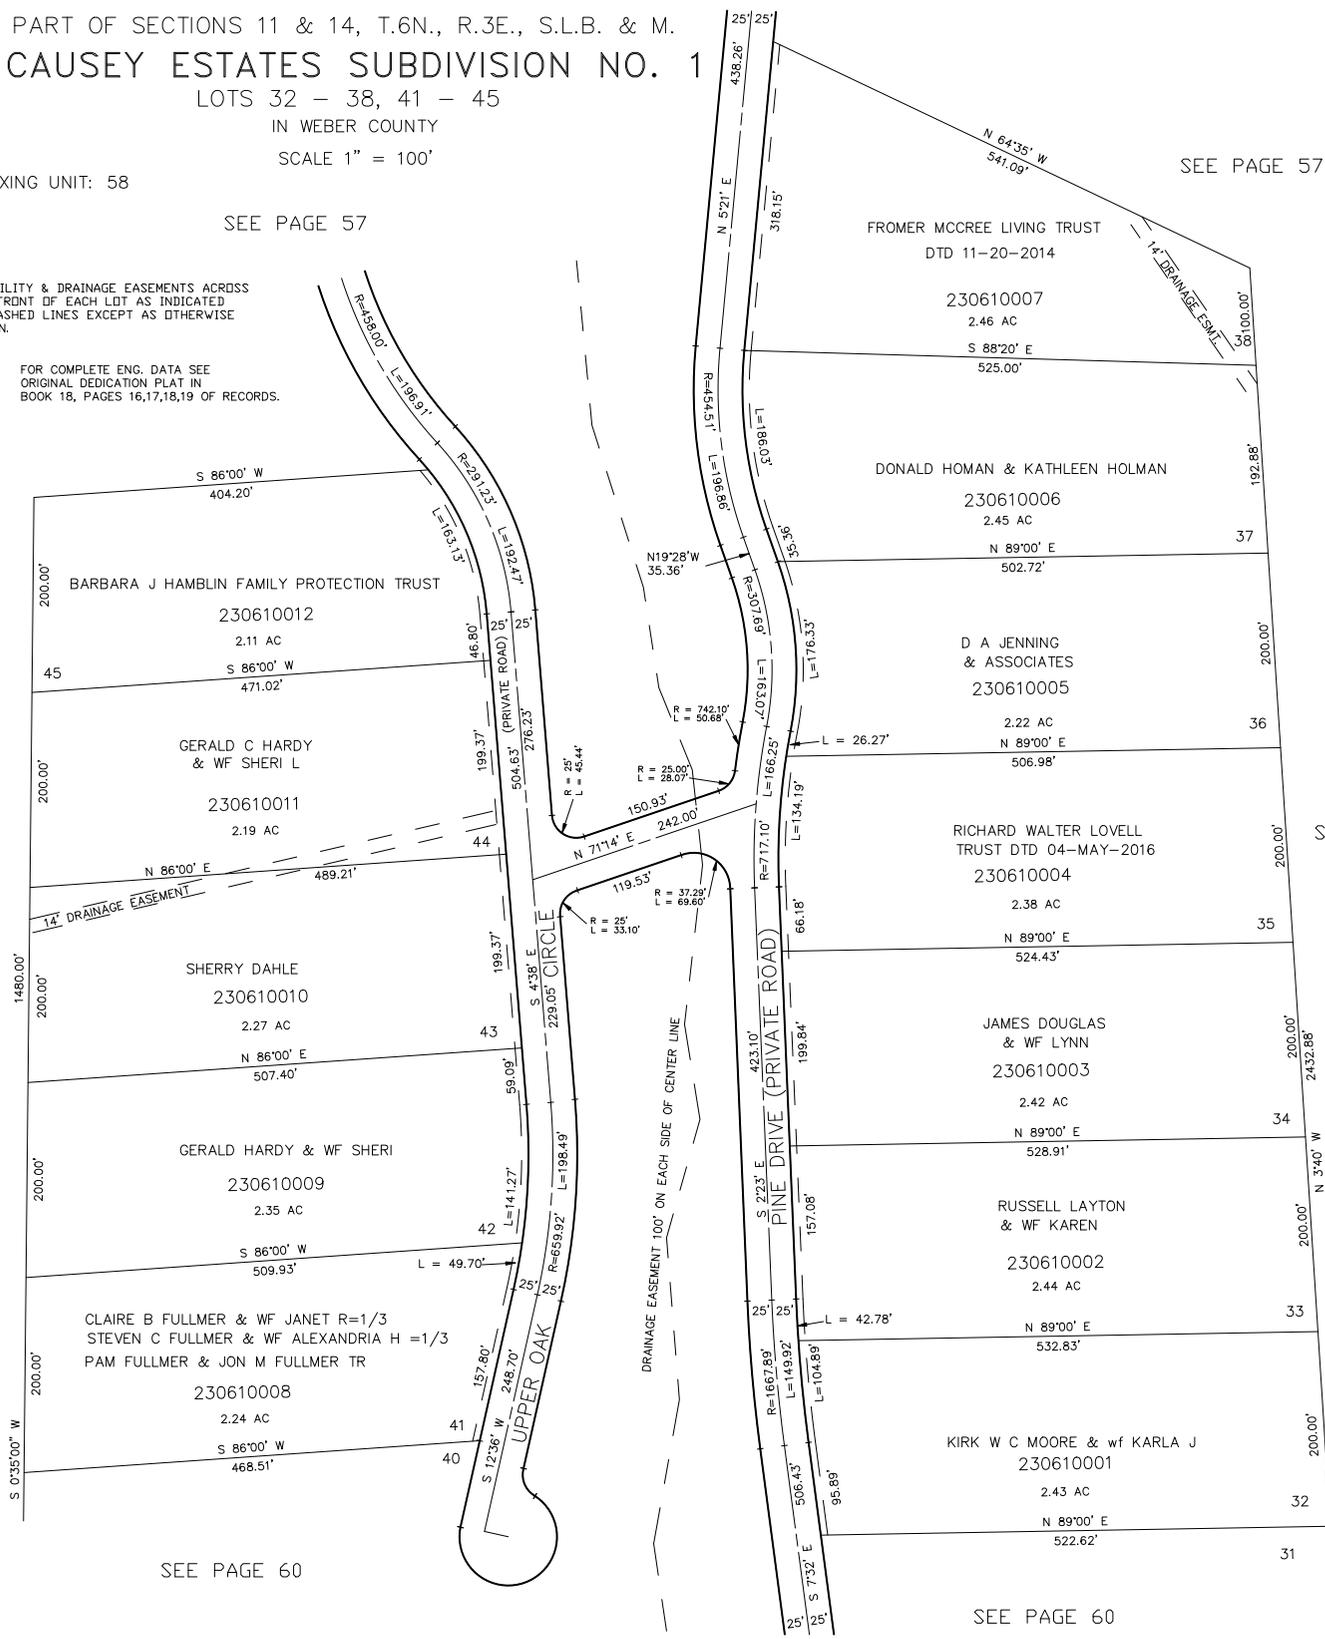

SEE PAGE 57

SEE PAGE 57

SEE PAGE 60

SEE PAGE 60