

PART OF SOUTH 1/2 OF SEC. 11, T. 6 N., R. 3 E., S.L.B. & M.
CAUSEY ESTATES SUBDIVISION NO. 1

62

TAXING UNIT 58


LOTS 46-50, 60
 IN WEBER COUNTY

PREFIX 23-062

SCALE 1"=100'

EXCEPT WHERE OTHERWISE SHOWN
 ALL LOTS OWNED BY
 BASIN LAND DEVELOPMENT CO.

SEE PAGE 63

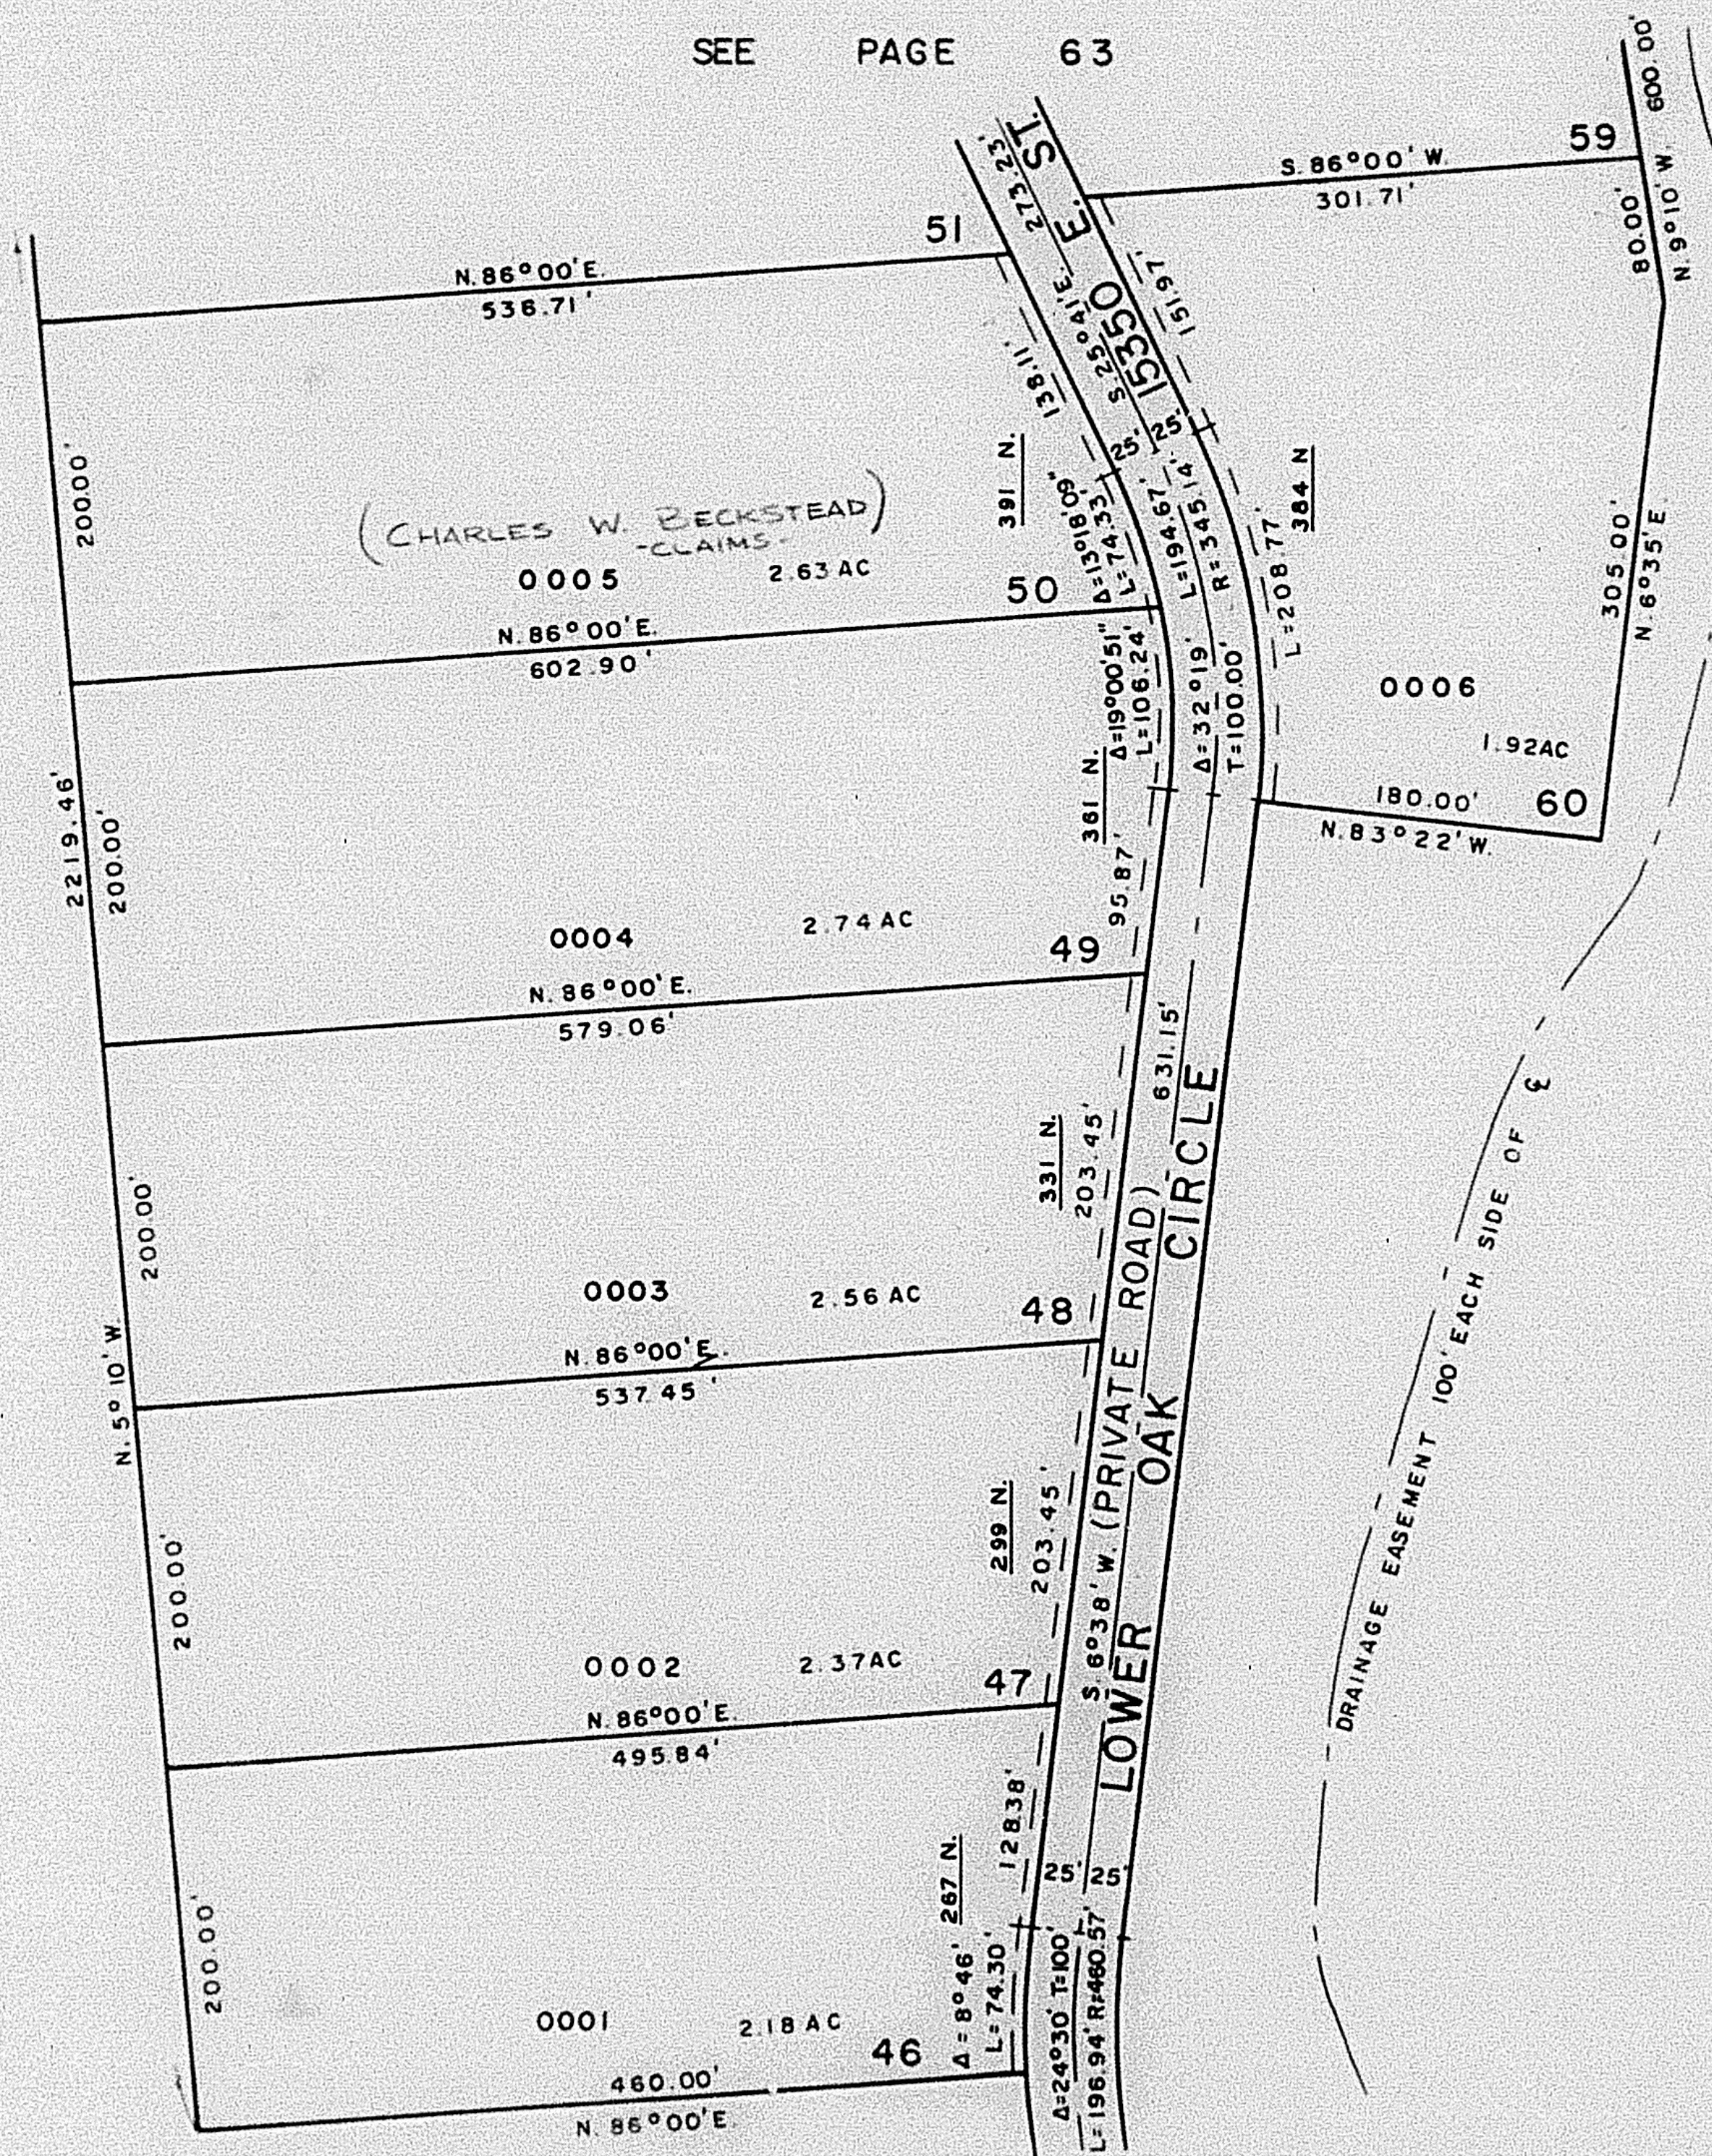

SEE PAGE 57

SEE PAGE 57

FOR COMPLETE ENG. DATA
 SEE ORIG. DED. PLAT. IN
 BOOK 18, PAGES 16, 17, 18, 19

DRAINAGE & UTILITY EASEMENT
 ACROSS THE FRONT 7' OF
 EACH LOT

SEE PAGE 57