

PART OF SOUTH 1/2 OF SEC. II, T. 6 N., R. 3 E., S.L.B. & M.
CAUSEY ESTATES SUBDIVISION NO. I

62

TAXING UNIT 58

LOTS 46-50, 60


IN WEBER COUNTY

SCALE 1"=100'

PREFIX 23-062

EXCEPT WHERE OTHERWISE SHOWN
 ALL LOTS OWNED BY
 BARN LAND DEVELOPMENT CO.

SEE PAGE 63

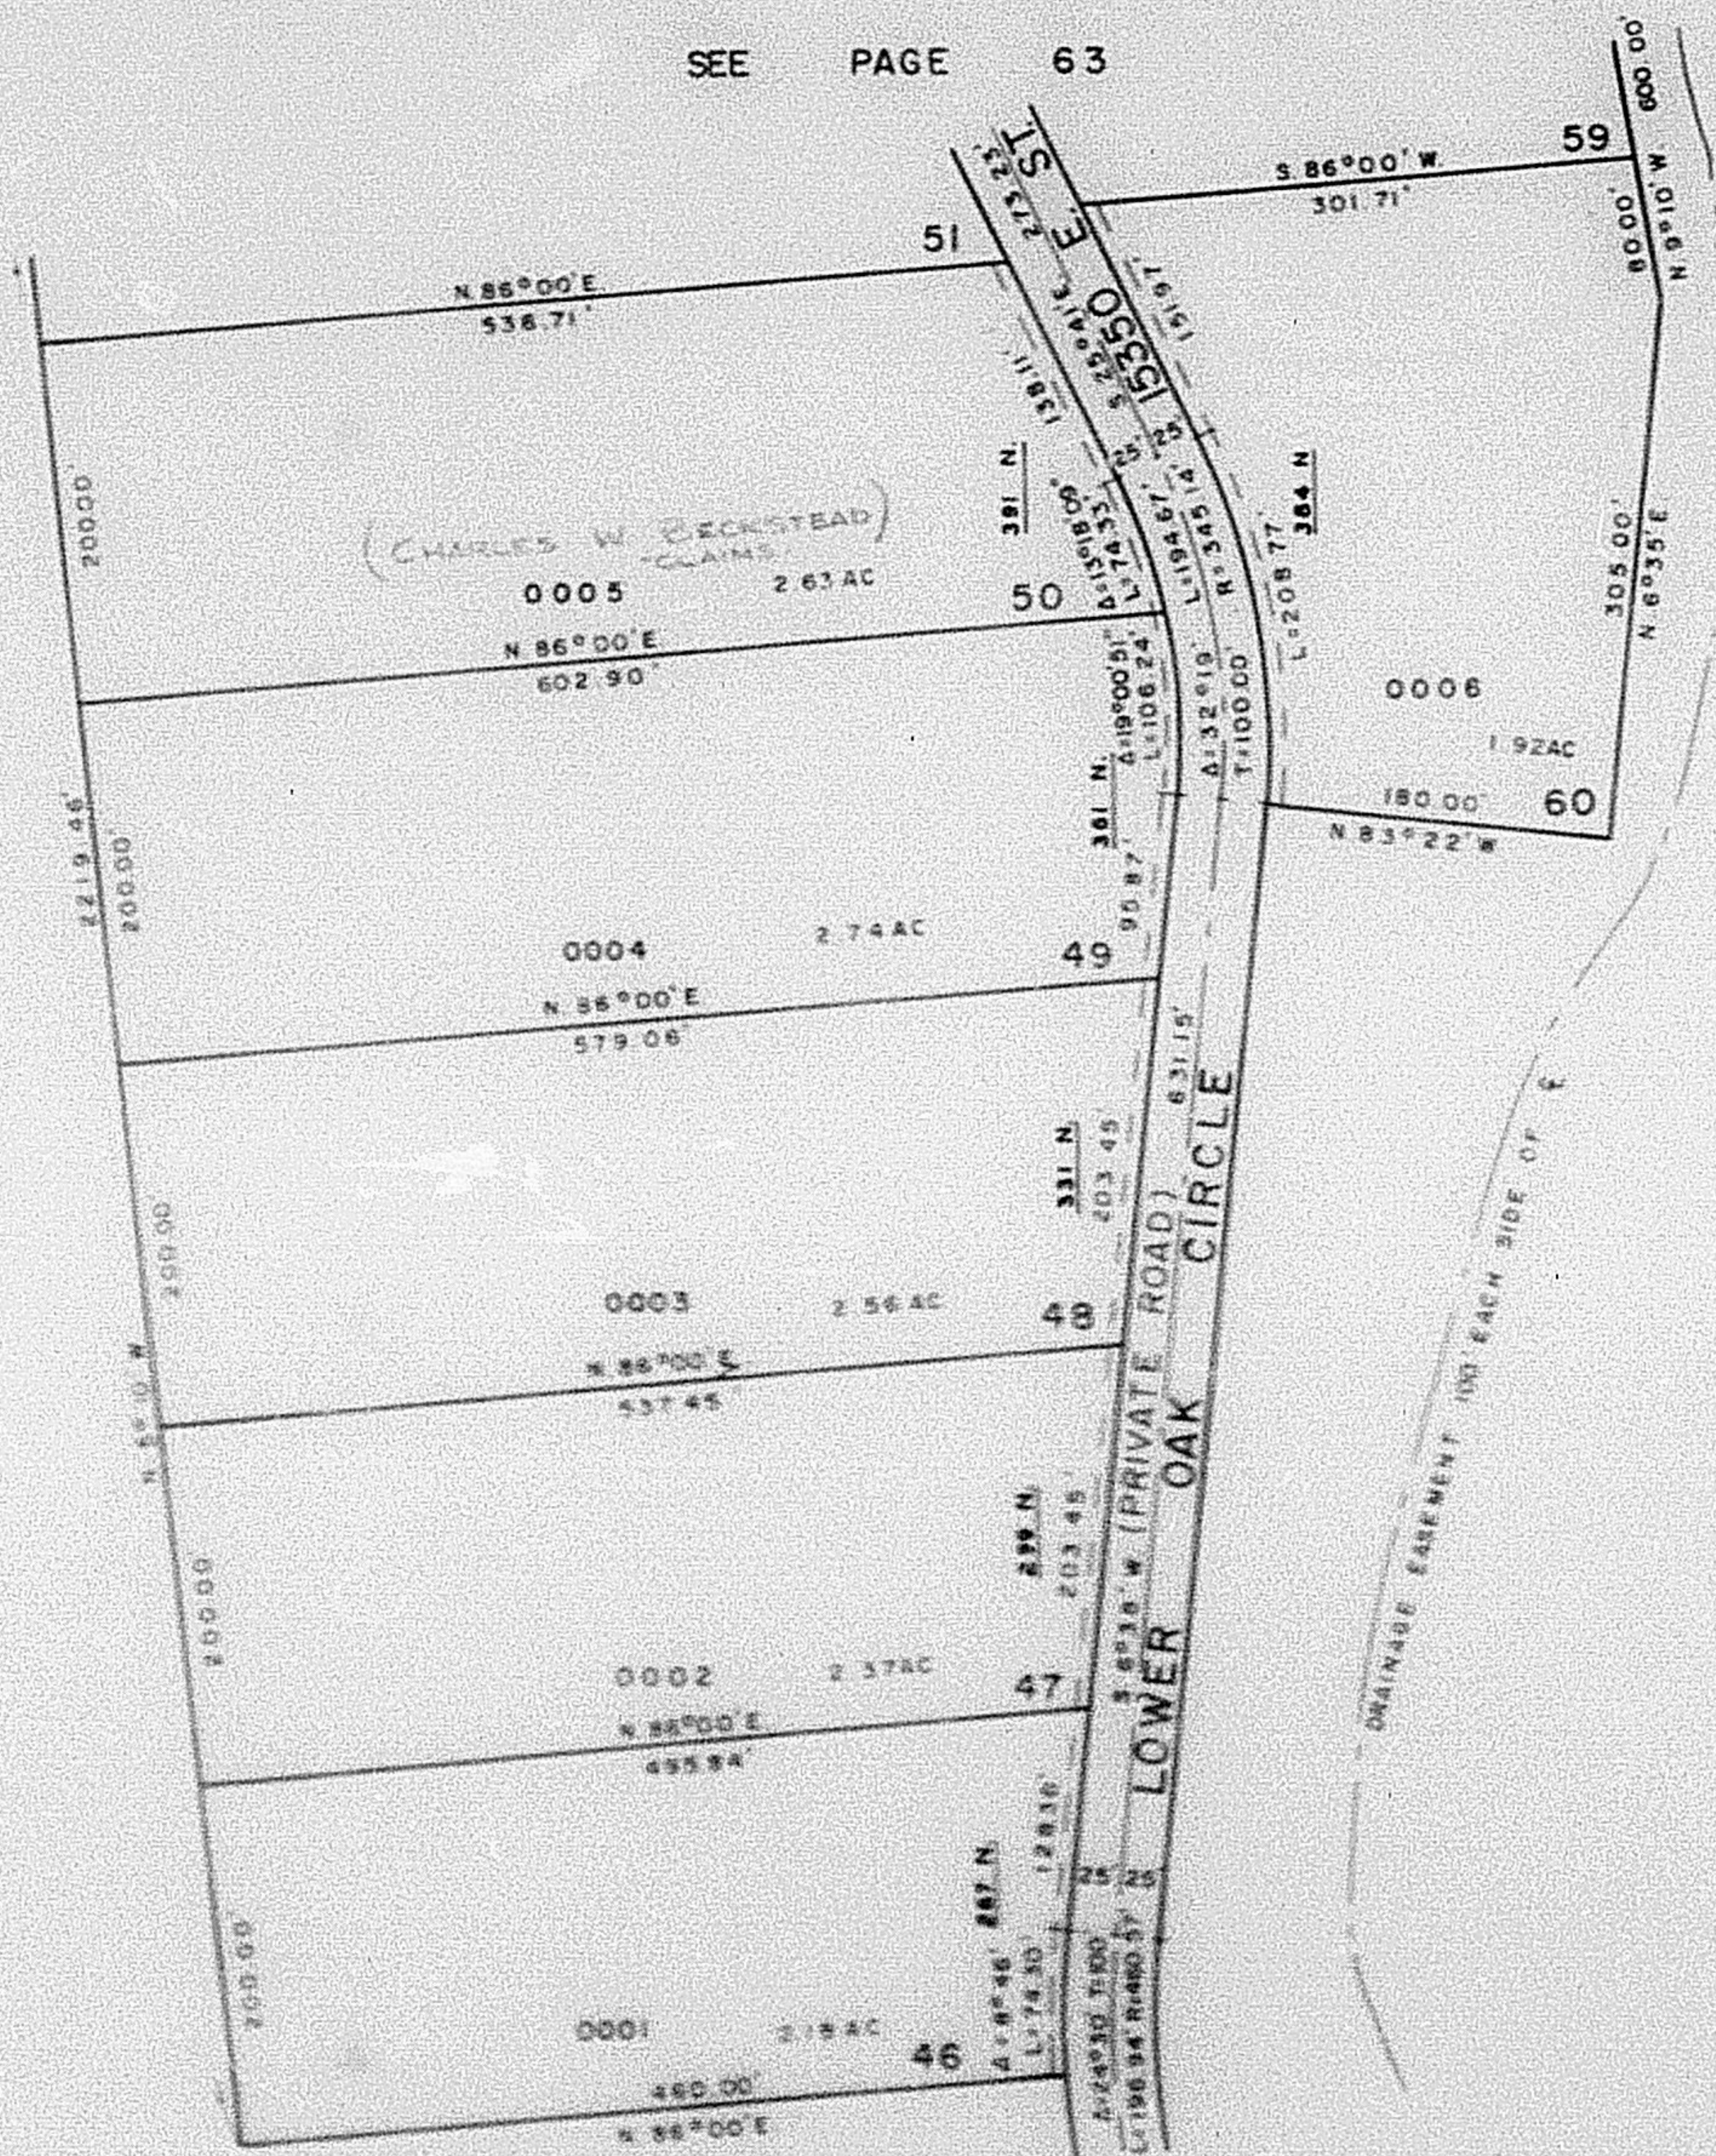

SEE PAGE 57

FOR COMPLETE ENG. DATA
 SEE CRIS. BED. PLAT. IN
 BOOK 18, PAGES 16, 17, 18, 19

DRAINAGE & UTILITY EASEMENT
 ACROSS THE FRONT 7' OF
 EACH LOT

SEE PAGE 57