

PART OF SOUTH 1/2 OF SEC. 11, T. 6 N., R. 3 E., S.L.B. & M.
CAUSEY ESTATES SUBDIVISION NO. 1
 LOTS 46-50, 60
 IN WEBER COUNTY
 SCALE 1"=100'


62

TAXING UNIT: 58

PREFIX: 23-062

EXCEPT WHERE OTHERWISE SHOWN
 ALL LOTS OWNED BY
 BASIN LAND DEVELOPMENT CO.

SEE PAGE 63

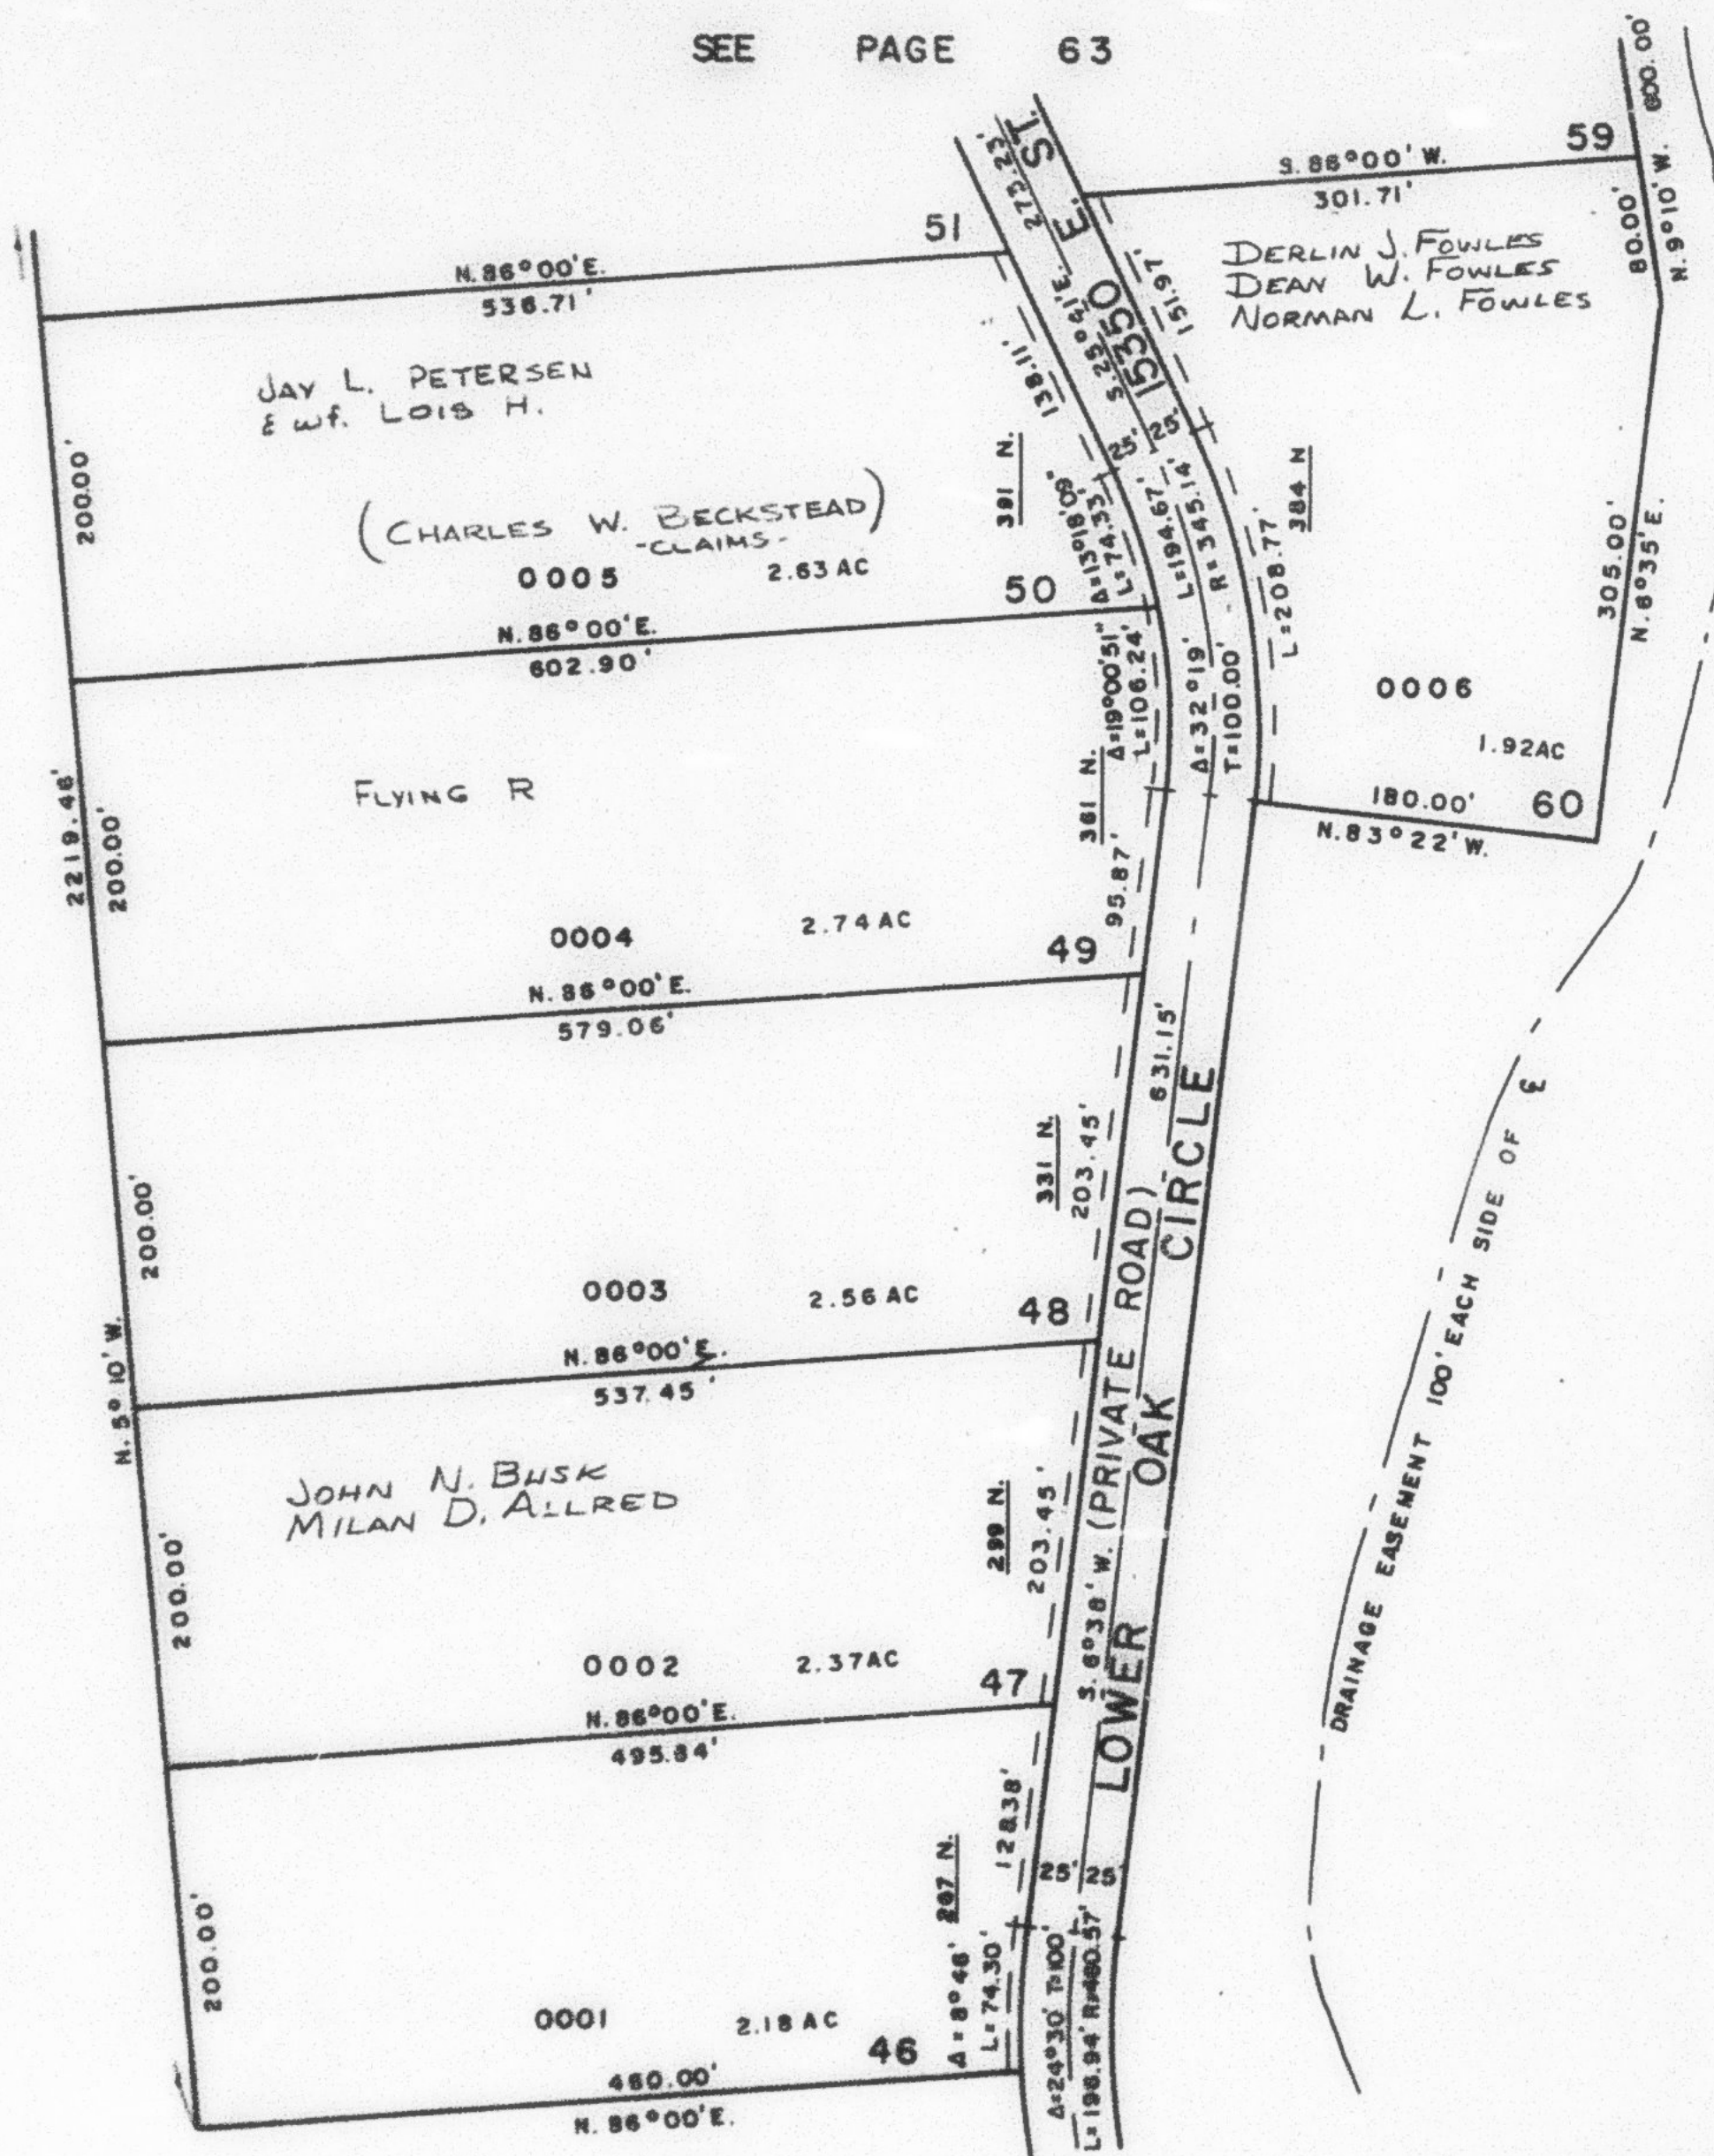

SEE PAGE 57

SEE PAGE 57

FOR COMPLETE ENG. DATA
 SEE ORIG. DED. PLAT IN
 BOOK 18, PAGES 16, 17, 18, 19

DRAINAGE & UTILITY EASEMENT
 ACROSS THE FRONT 7' OF
 EACH LOT

SEE PAGE 57