

PART OF SOUTH 1/2 OF SEC. 11, T.6N., R.3E., S.L.B. & M.
CAUSEY ESTATES SUBDIVISION NO. 1


LOTS 46 - 50, 60

IN WEBER COUNTY

SCALE 1" = 100'

TAXING UNIT: 58

SEE PAGE 63

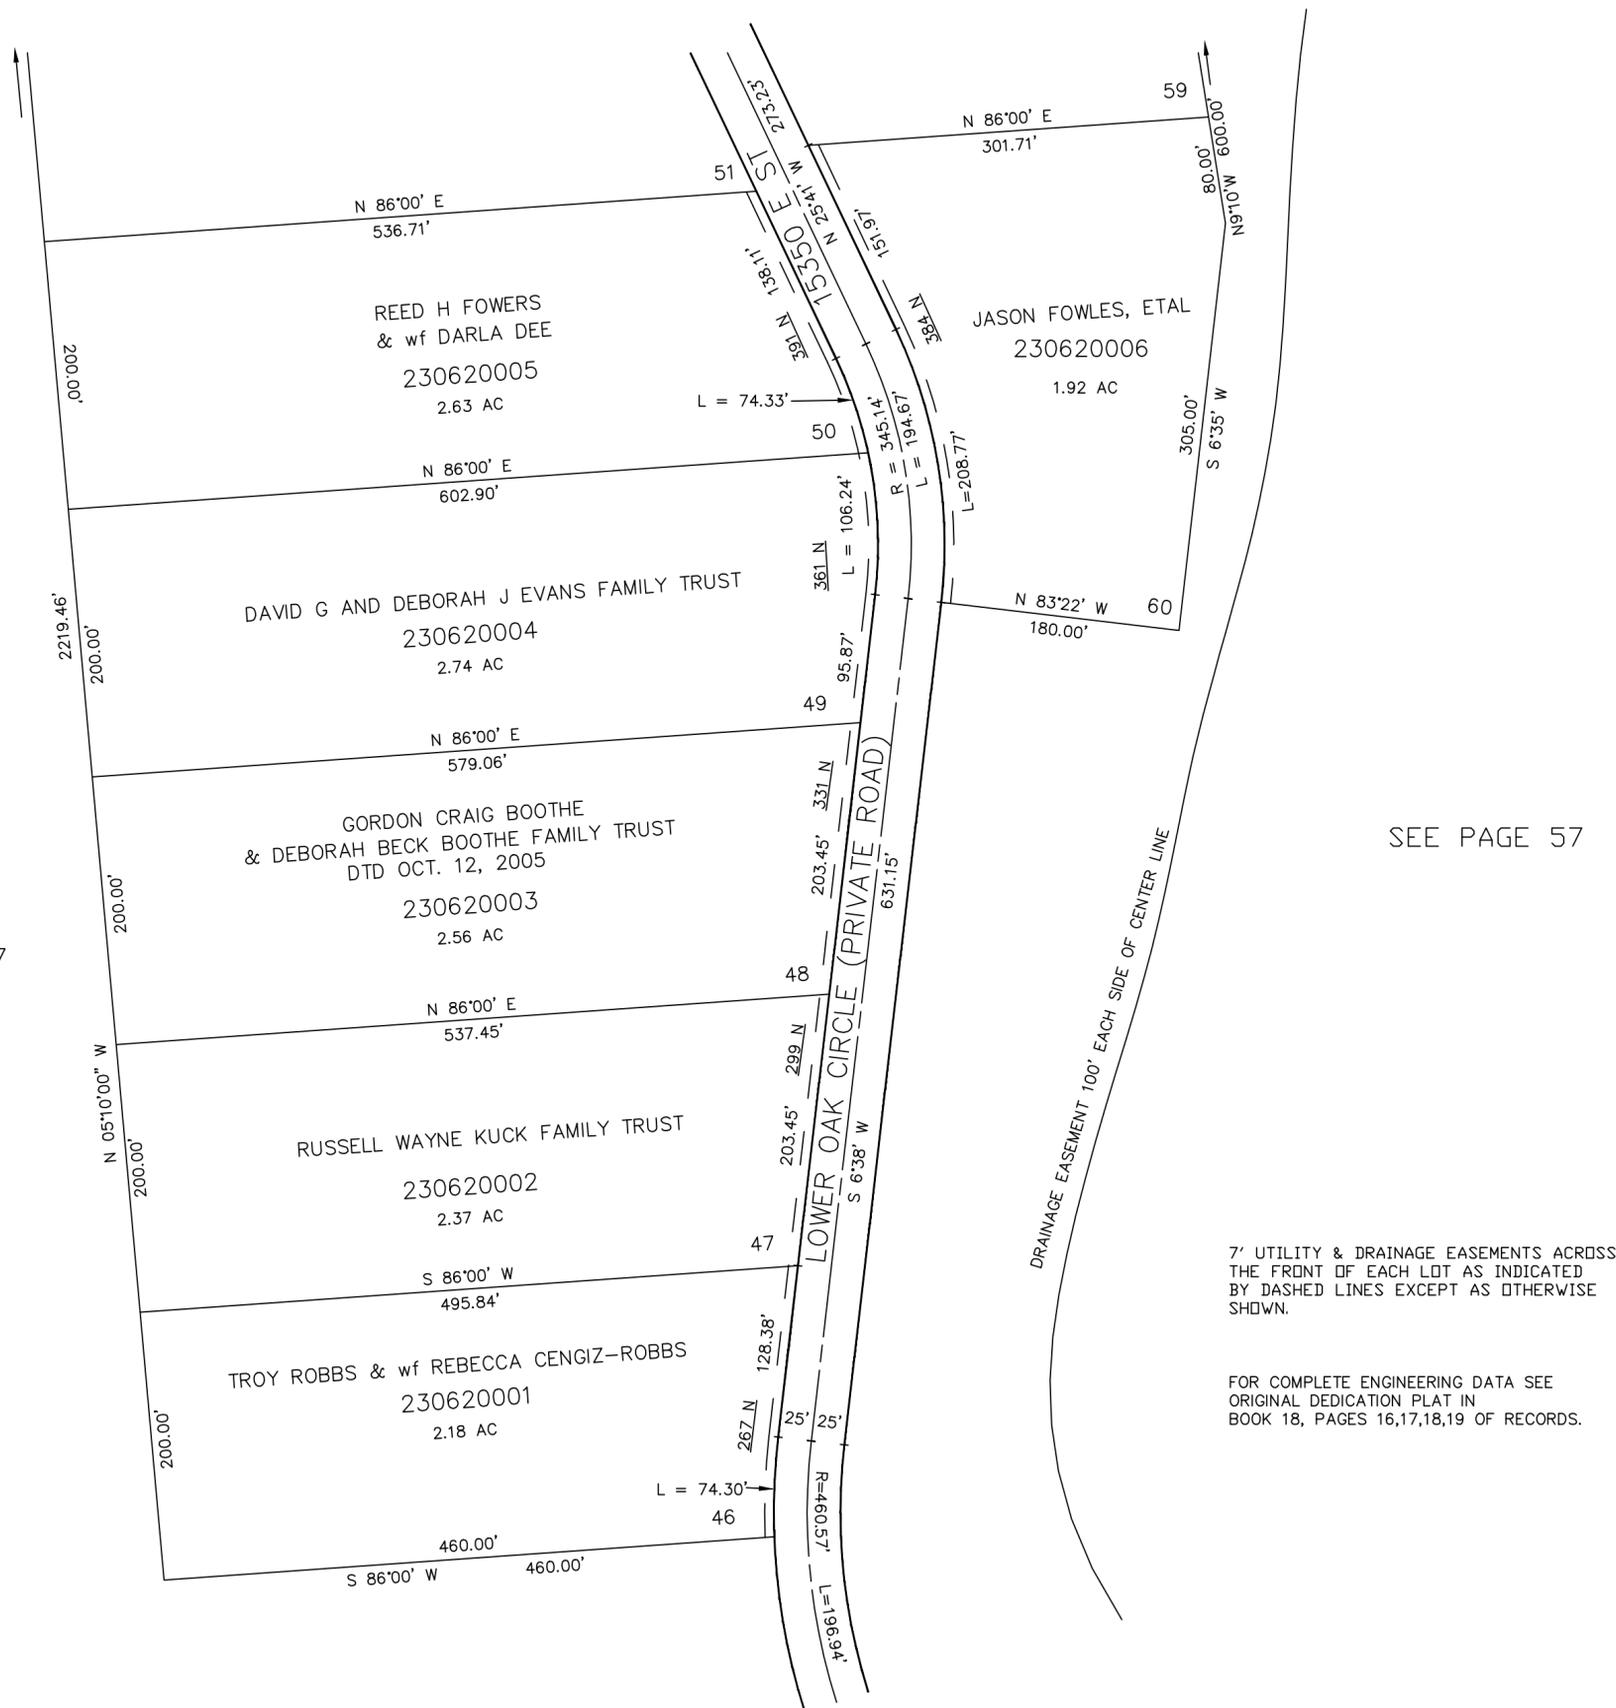

SEE PAGE 57

SEE PAGE 57

7' UTILITY & DRAINAGE EASEMENTS ACROSS THE FRONT OF EACH LOT AS INDICATED BY DASHED LINES EXCEPT AS OTHERWISE SHOWN.

FOR COMPLETE ENGINEERING DATA SEE ORIGINAL DEDICATION PLAT IN BOOK 18, PAGES 16,17,18,19 OF RECORDS.

SEE PAGE 57