

PART OF SOUTH 1/2 OF SEC. 11, T. 6 N., R. 3 E., S. 1. B. 8 M.
CAUSEY ESTATES SUBDIVISION NO. 1
 LOTS 51 - 59
 IN WEBER COUNTY

63

TAXING UNIT 58

PREFIX 23-063

SCALE 1"=100'

EXCEPT WHERE OTHERWISE SHOWN
 ALL LOTS OWNED BY
 DASH LAND DEVELOPMENT CO.


SEE PAGE 57

SEE PAGE 57

SEE PAGE 57

FOR COMPLETE ENG. DATA
 SEE ORIG. DED. PLAT. IN
 BOOK 18, PAGES 16, 17, 18, 19

DRAINAGE & UTILITY EASEMENT
 ACROSS THE FRONT 7' OF
 EACH LOT

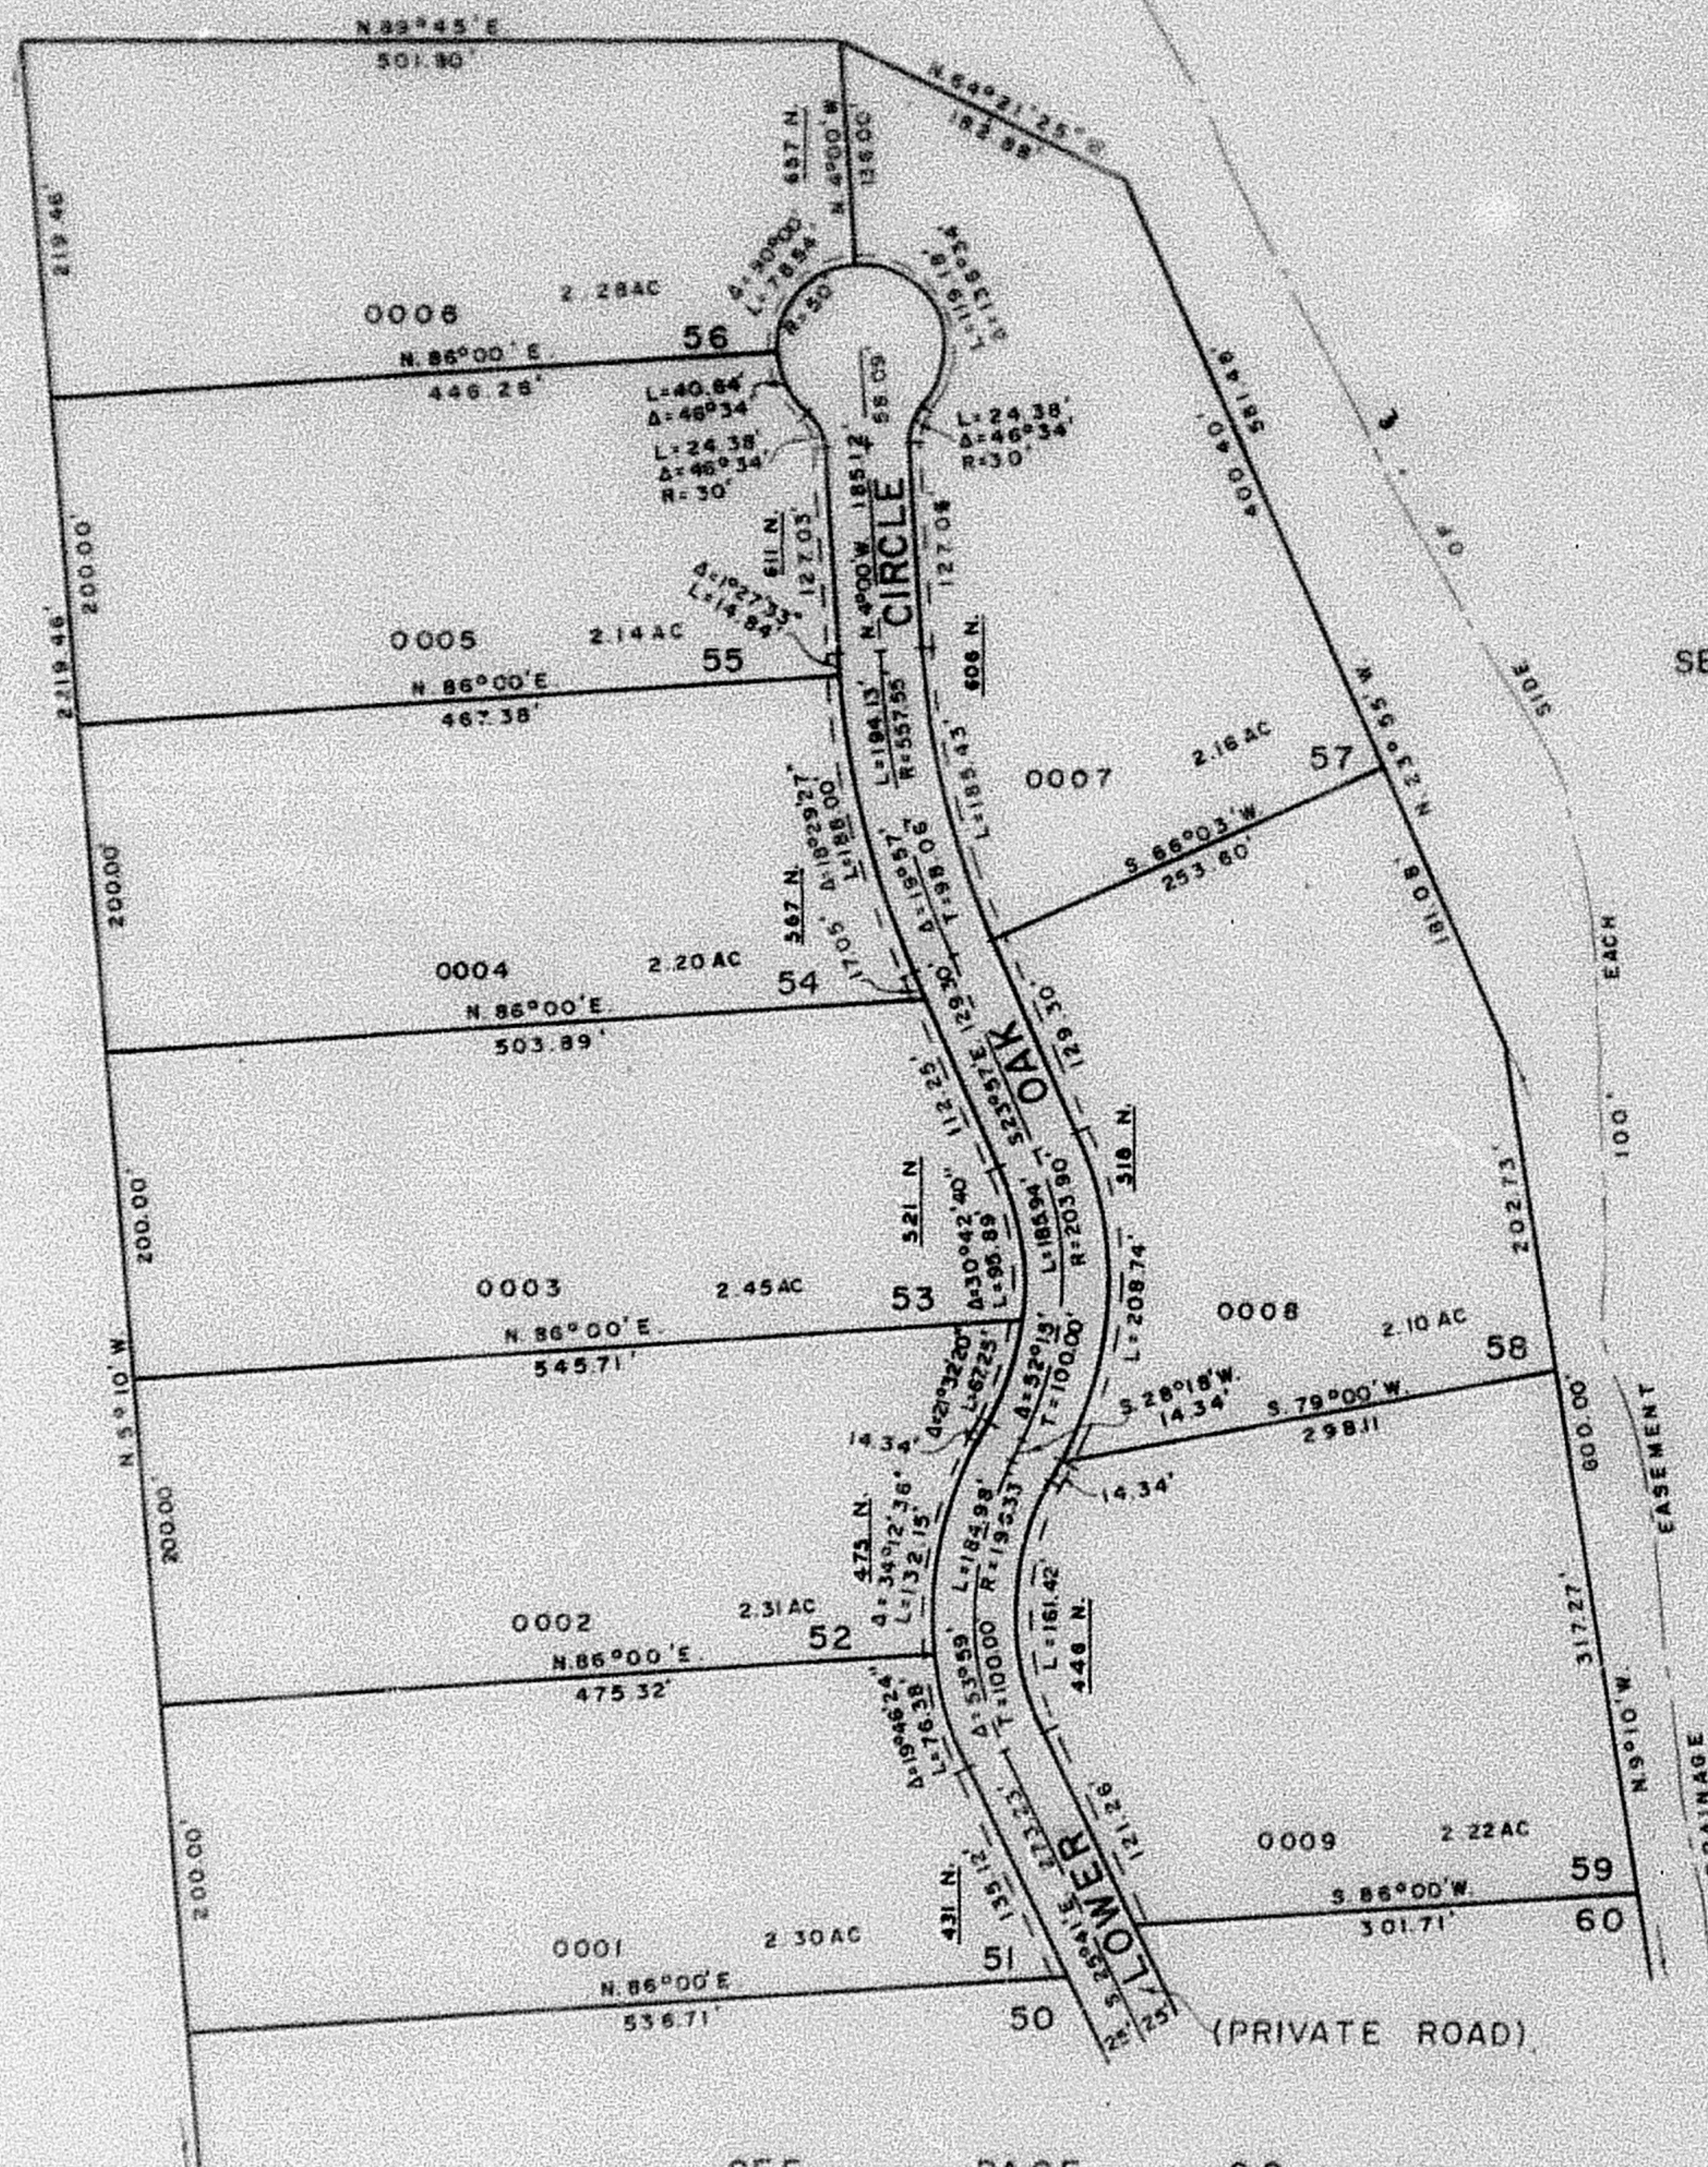

SEE PAGE 62