

PART OF SOUTH 1/2 OF SEC. 11, T. 6 N., R. 3 E., S.L.B. & M.

CAUSEY ESTATES SUBDIVISION NO. 1

63

TAXING UNIT 58


LOTS 51 - 59
IN WEBER COUNTY

PREFIX 23-063

SCALE 1"=100'

EXCEPT WHERE OTHERWISE SHOWN
ALL LOTS OWNED BY
DAVIS LAND DEVELOPMENT CO.

SEE PAGE 57

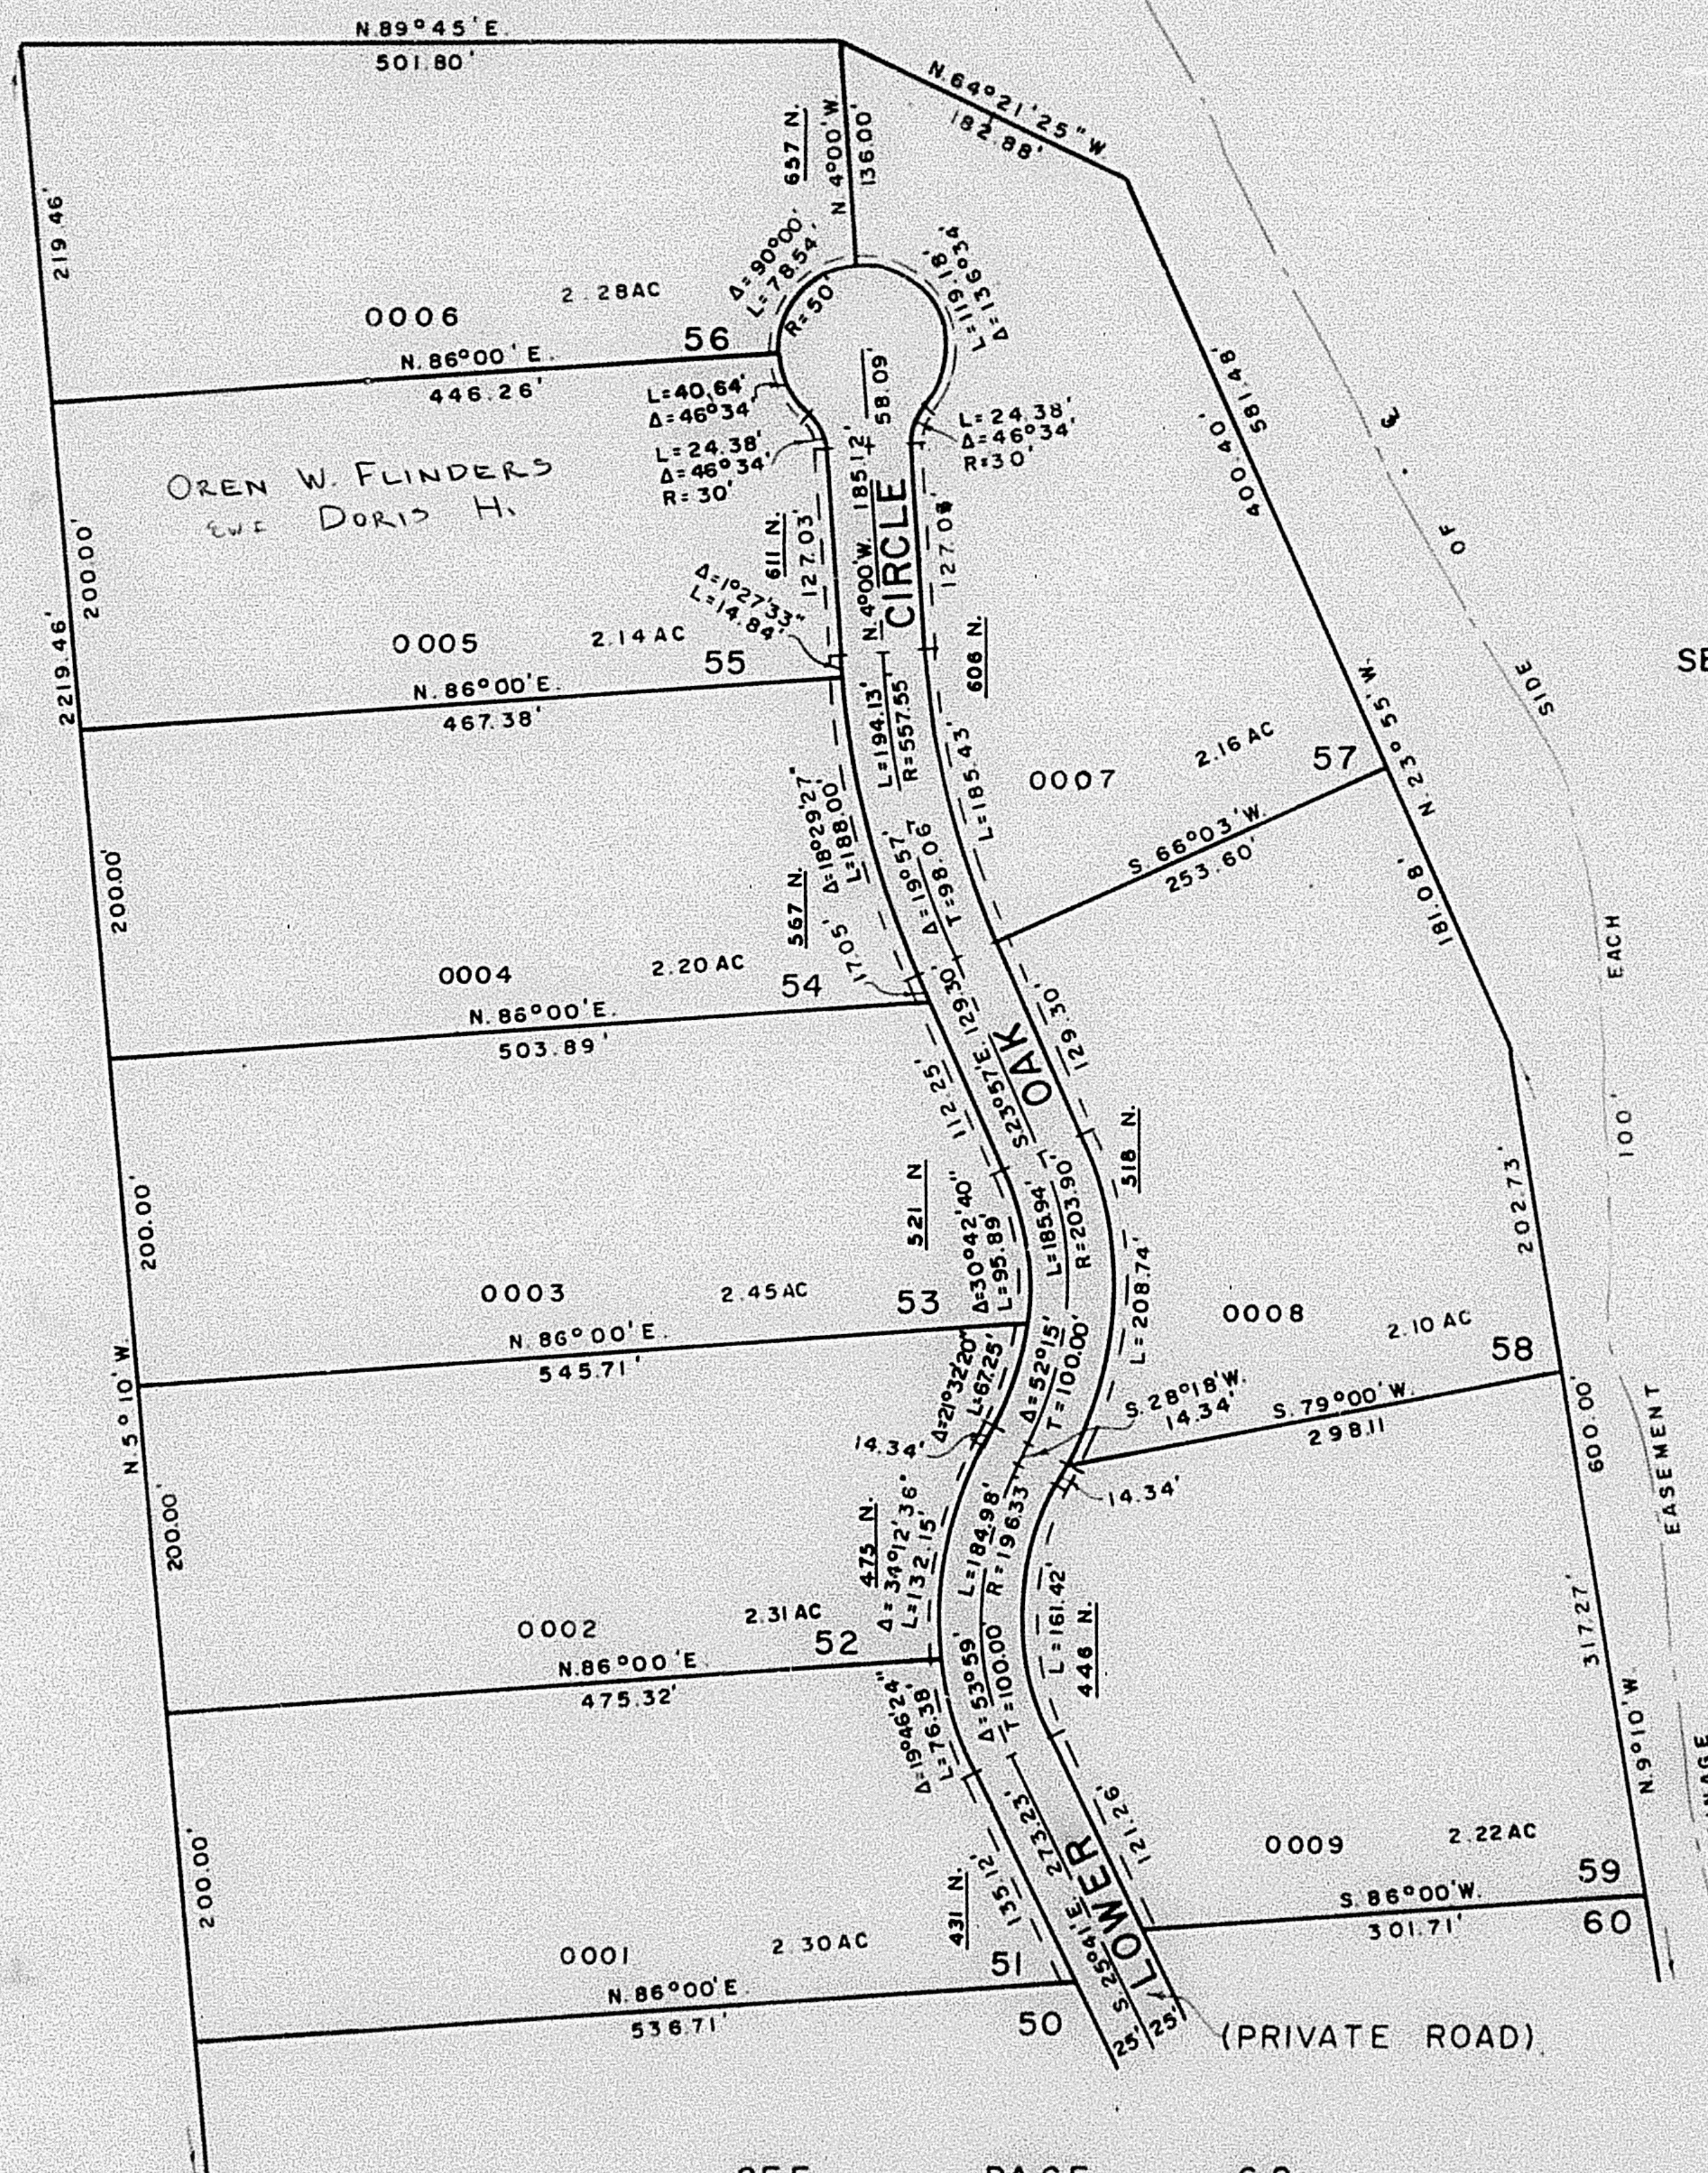

SEE PAGE 57

SEE PAGE 57

FOR COMPLETE ENG. DATA
SEE ORIG. DED. PLAT. IN
BOOK 18, PAGES 16, 17, 18, 19

DRAINAGE & UTILITY EASEMENT
ACROSS THE FRONT 7' OF
EACH LOT

SEE PAGE 62