

PART OF SOUTH 1/2 OF SEC. 11, T. 6 N., R. 3 E., S.L.B. & M.  
**CAUSEY ESTATES SUBDIVISION NO. 1**

63

TAXING UNIT: 58


LOTS 51 - 59  
 IN WEBER COUNTY

PREFIX: 23-063

SCALE 1"=100'

EXCEPT WHERE OTHERWISE SHOWN  
 ALL LOTS OWNED BY:  
 BAIN LAND DEVELOPMENT CO.

SEE PAGE 57

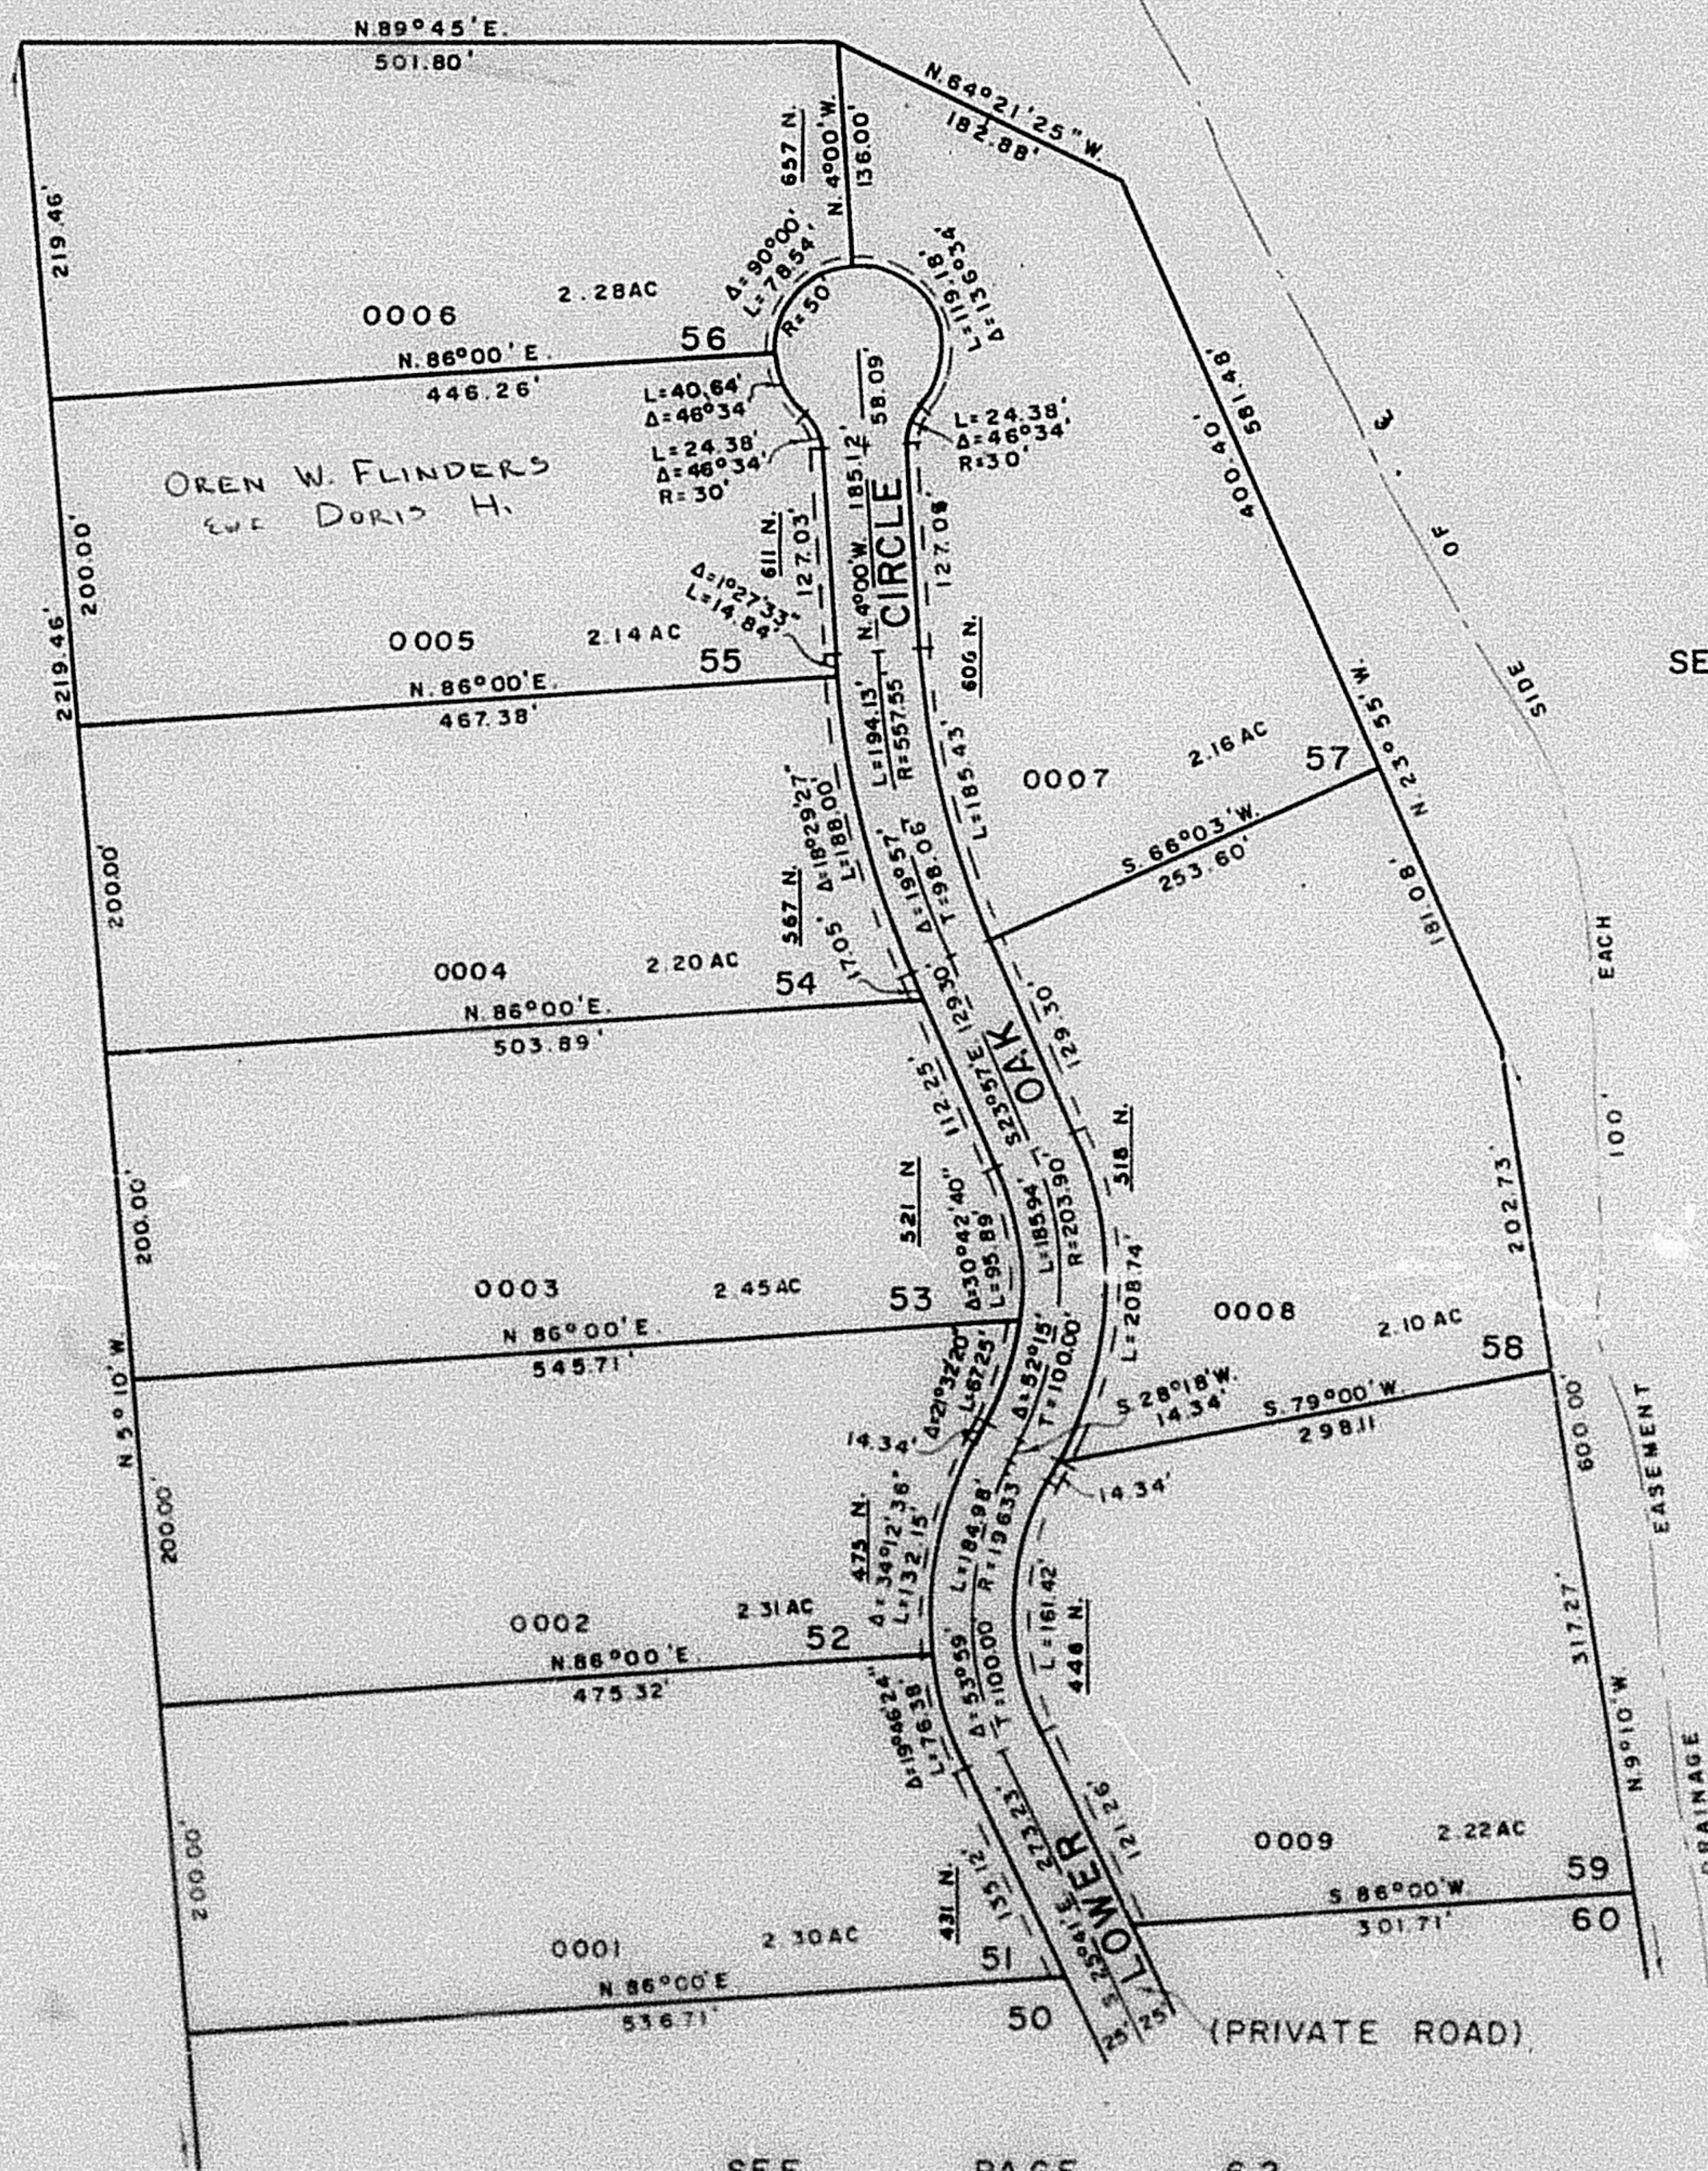

SEE PAGE 57

SEE PAGE 57

FOR COMPLETE ENG. DATA  
 SEE ORIG. DED. PLAT. IN  
 BOOK 18, PAGES 16, 17, 18, 19

DRAINAGE & UTILITY EASEMENT  
 ACROSS THE FRONT 7' OF  
 EACH LOT

SEE PAGE 62