

PART OF SOUTH 1/2 OF SEC. 11, T. 6 N., R. 3 E., S.L.B. & M.

CAUSEY ESTATES SUBDIVISION NO. 1

LOTS 51 - 59
IN WEBER COUNTY


SCALE 1"=100'

TAXING UNIT 58

PREFIX 23-063

EXCEPT WHERE OTHERWISE SHOWN
ALL LOTS OWNED BY
BANK LAND DEVELOPMENT CO.

SEE PAGE 57

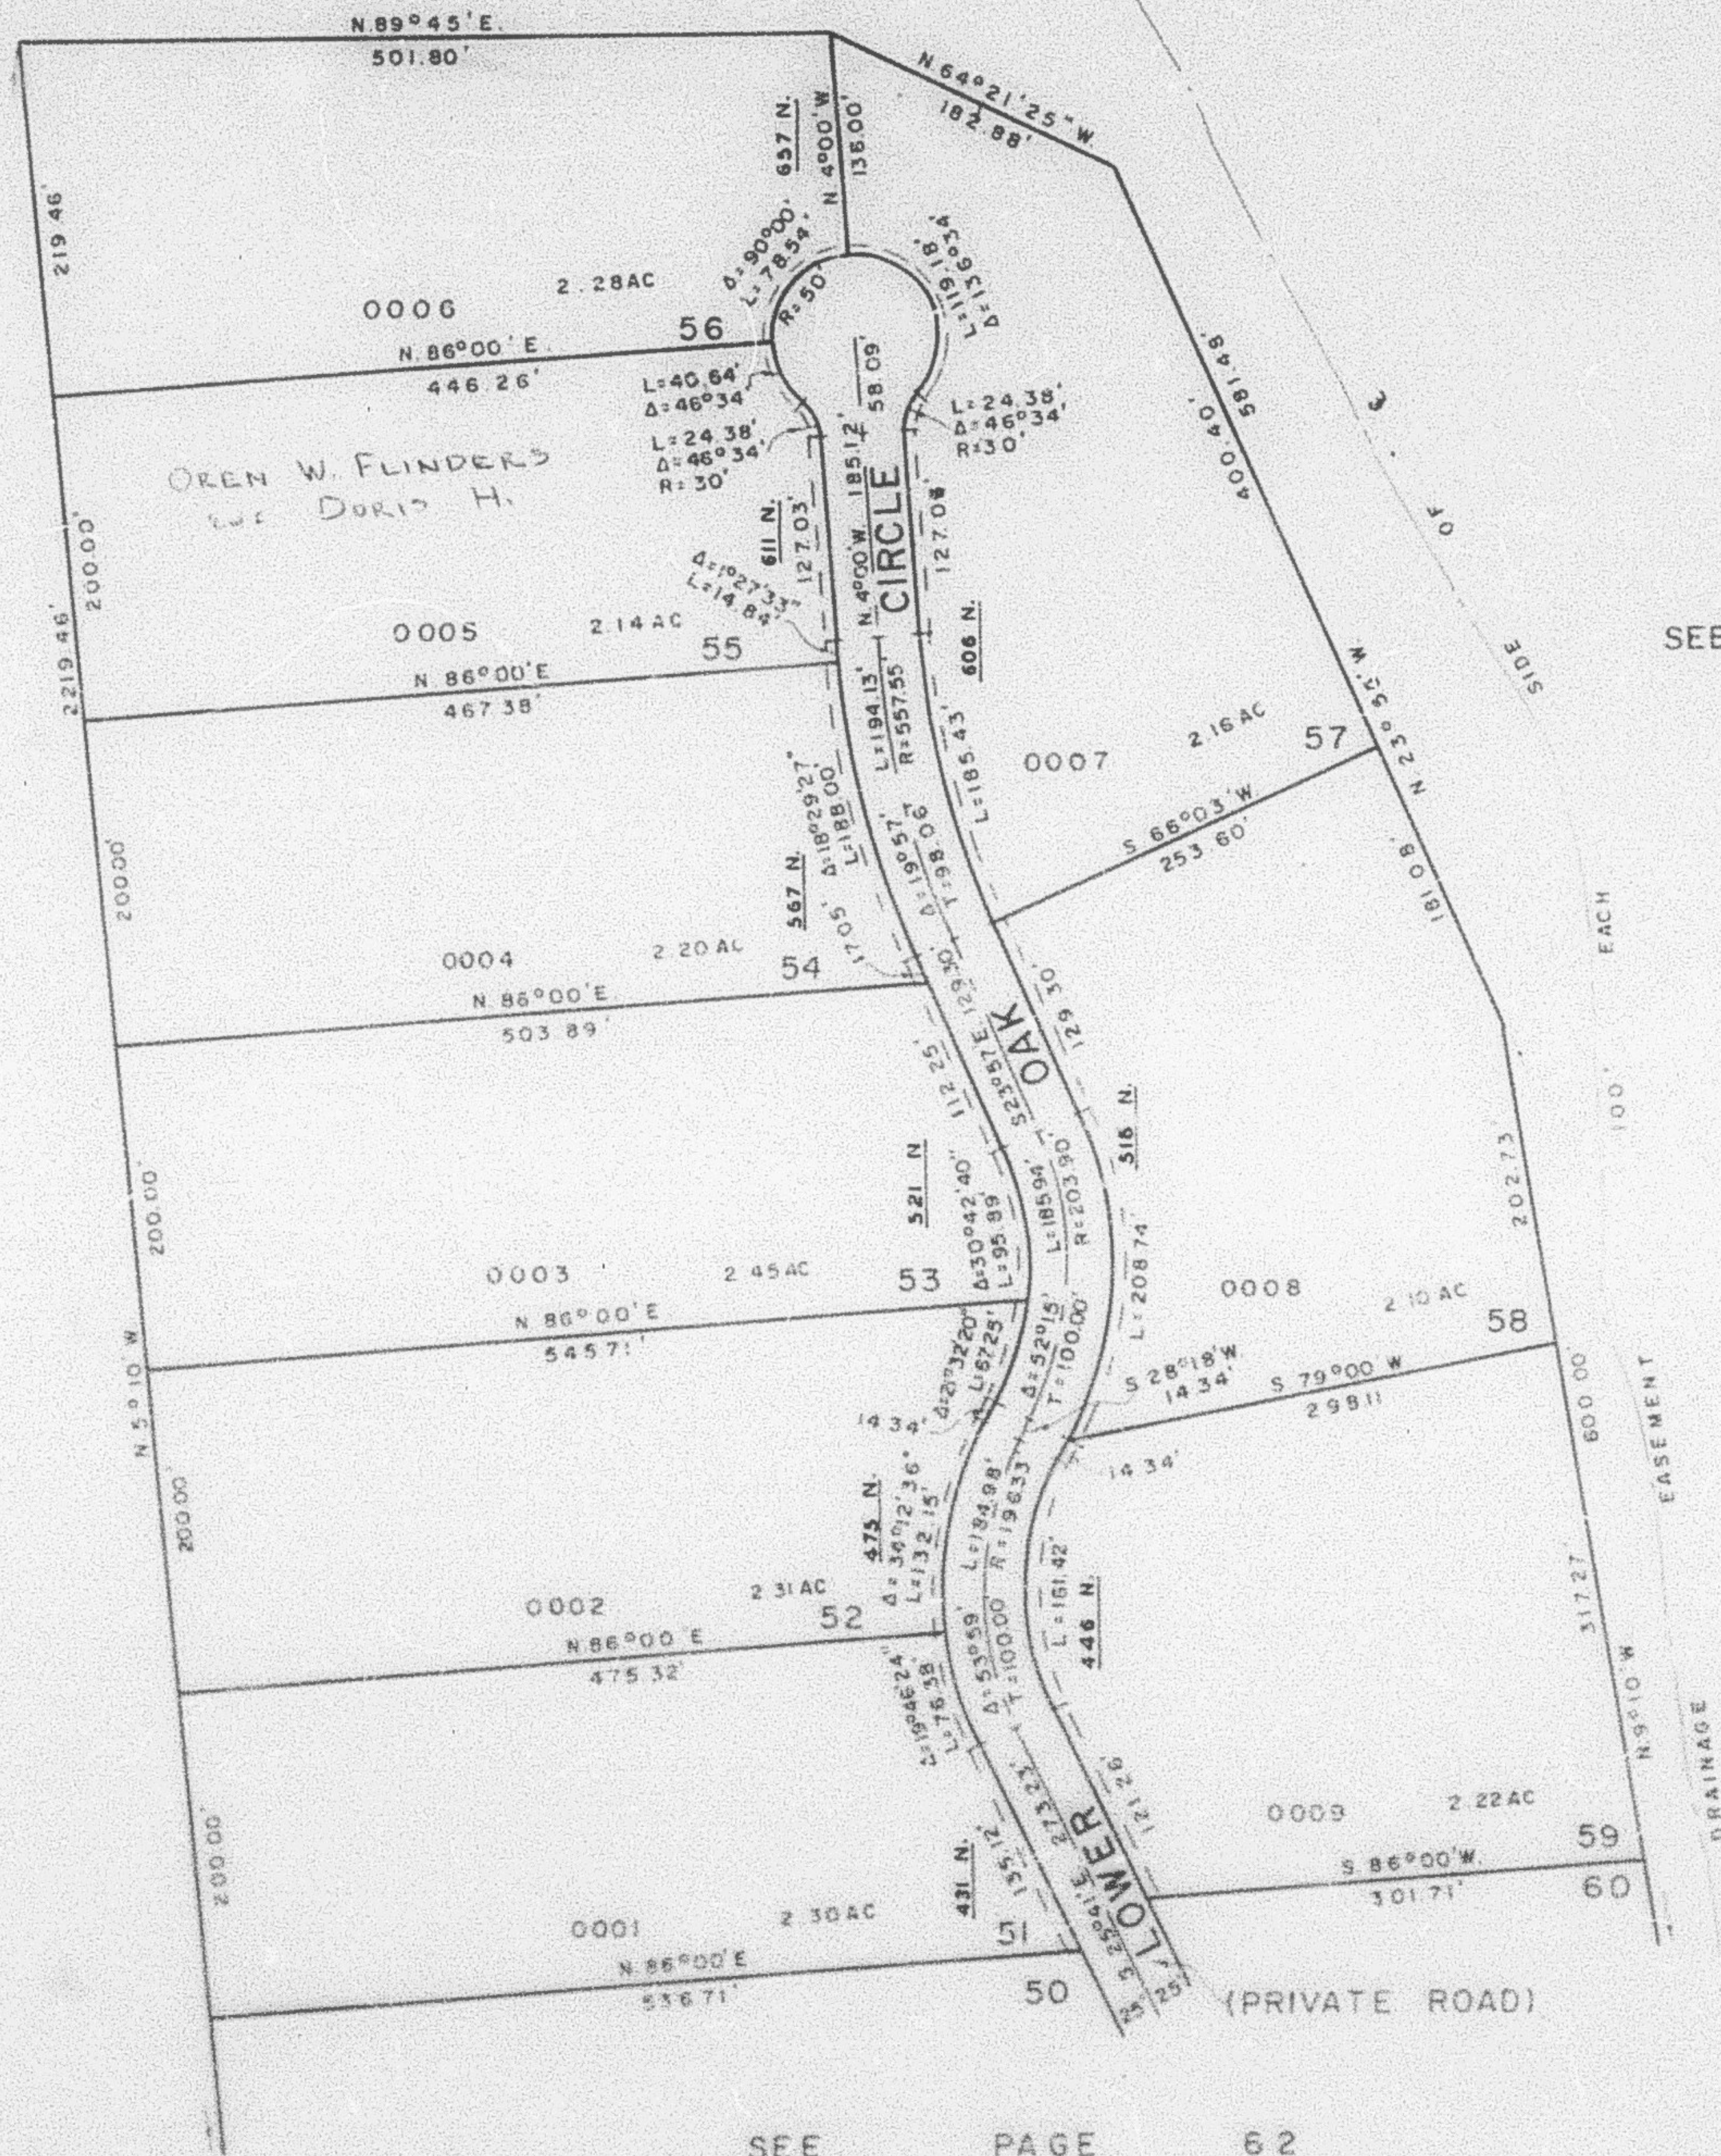

SEE PAGE 57

SEE PAGE 57

FOR COMPLETE ENG. DATA
SEE ORIG. DED. PLAT. IN
BOOK 19, PAGES 16, 17, 18, 19

DRAINAGE & UTILITY EASEMENT
ACROSS THE FRONT 7' OF
EACH LOT

SEE PAGE 62