

PART OF SOUTH 1/2 OF SEC. 11, T. 6 N., R. 3 E., S.L.B. & M.
CAUSEY ESTATES SUBDIVISION NO. 1

63

TAXING UNIT 58

LOTS 51 - 59
IN WEBER COUNTY

PREFIX 23-083

SCALE 1"=100'

EXCEPT WHERE OTHERWISE SHOWN
ALL LOTS OWNED BY:
BASIN LAND DEVELOPMENT CO.

SEE PAGE 57


SEE PAGE 57

SEE PAGE 57

FOR COMPLETE SURV. DATA
SEE ORIG. SUB. PLAT. IN
BOOK 18, PAGES 16, 17, 18, 19

DRAINAGE & UTILITY EASEMENT
ACROSS THE FRONT 7' OF
EACH LOT

T

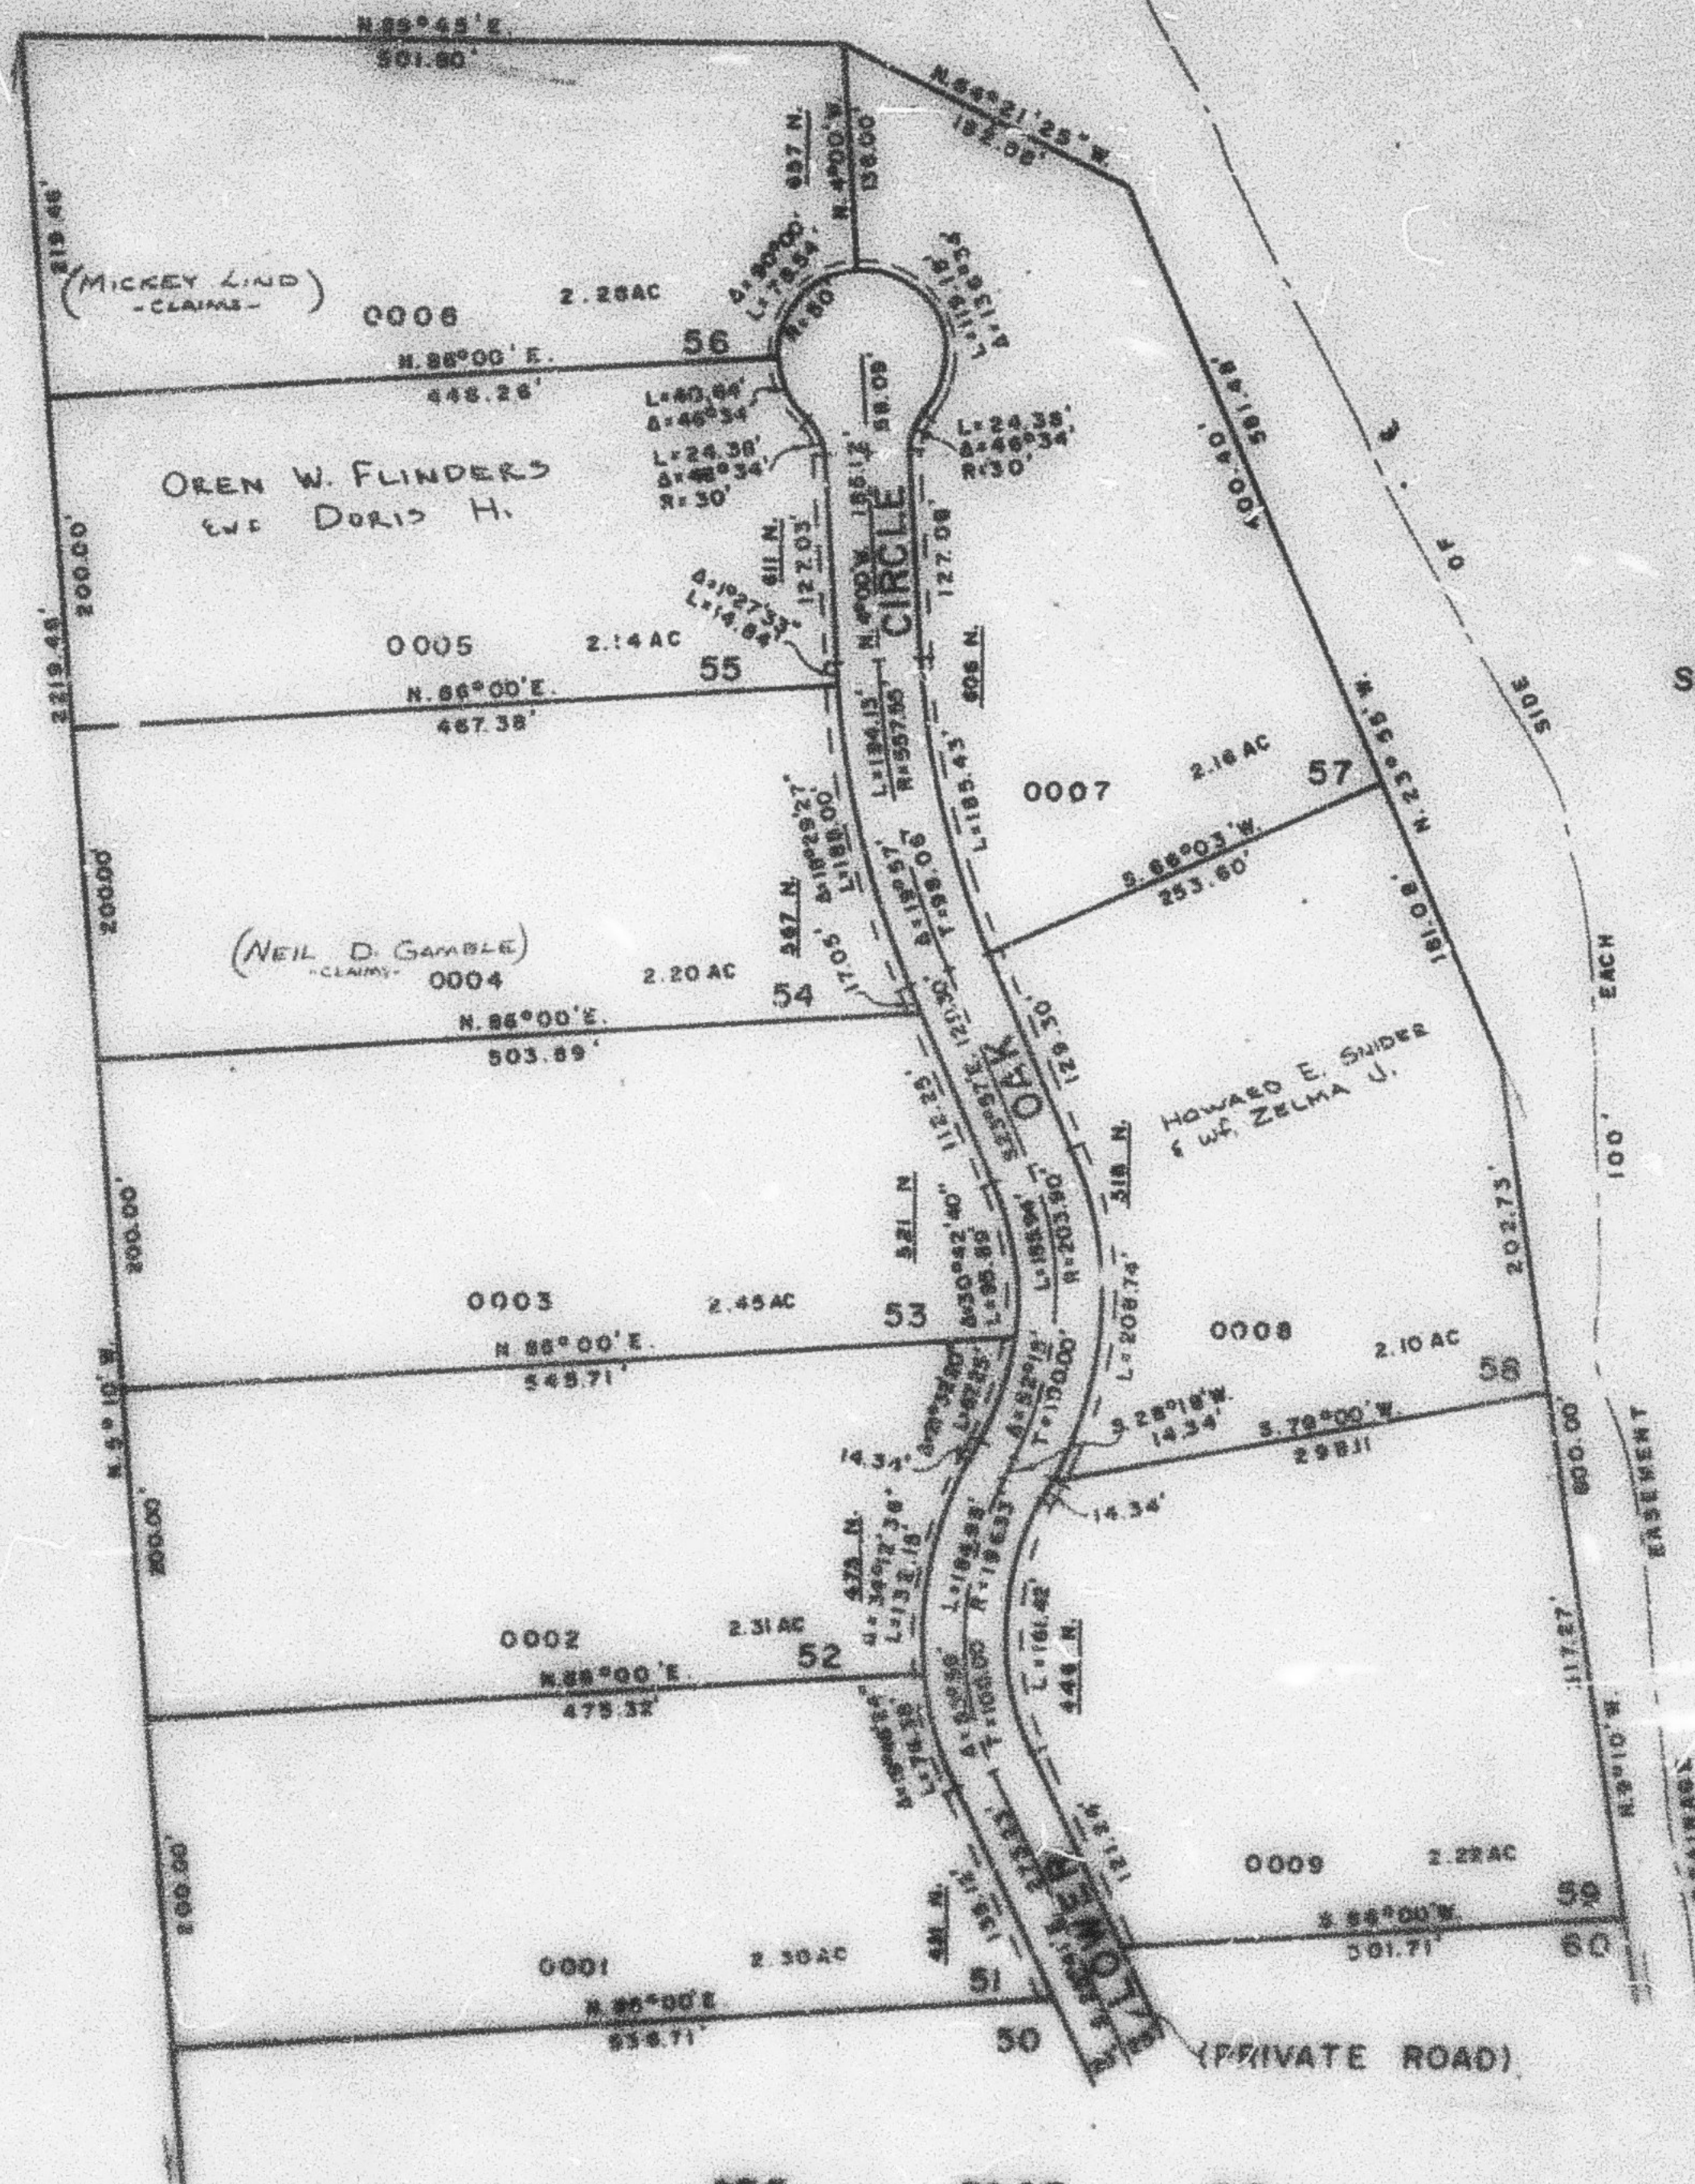

SEE PAGE 62

W.P. 11-71