

PART OF SOUTH 1/2 OF SEC. 11, T. 6 N., R. 3 E., S.L.B. & M.
CAUSEY ESTATES SUBDIVISION NO. 1

63

TAXING UNIT: 58


LOTS 51 - 59
 IN WEBER COUNTY

PREFIX: 23-063

SCALE 1"=100'

EXCEPT WHERE OTHERWISE SHOWN
 ALL LOTS OWNED BY:
 BASIN LAND DEVELOPMENT CO

SEE PAGE 57

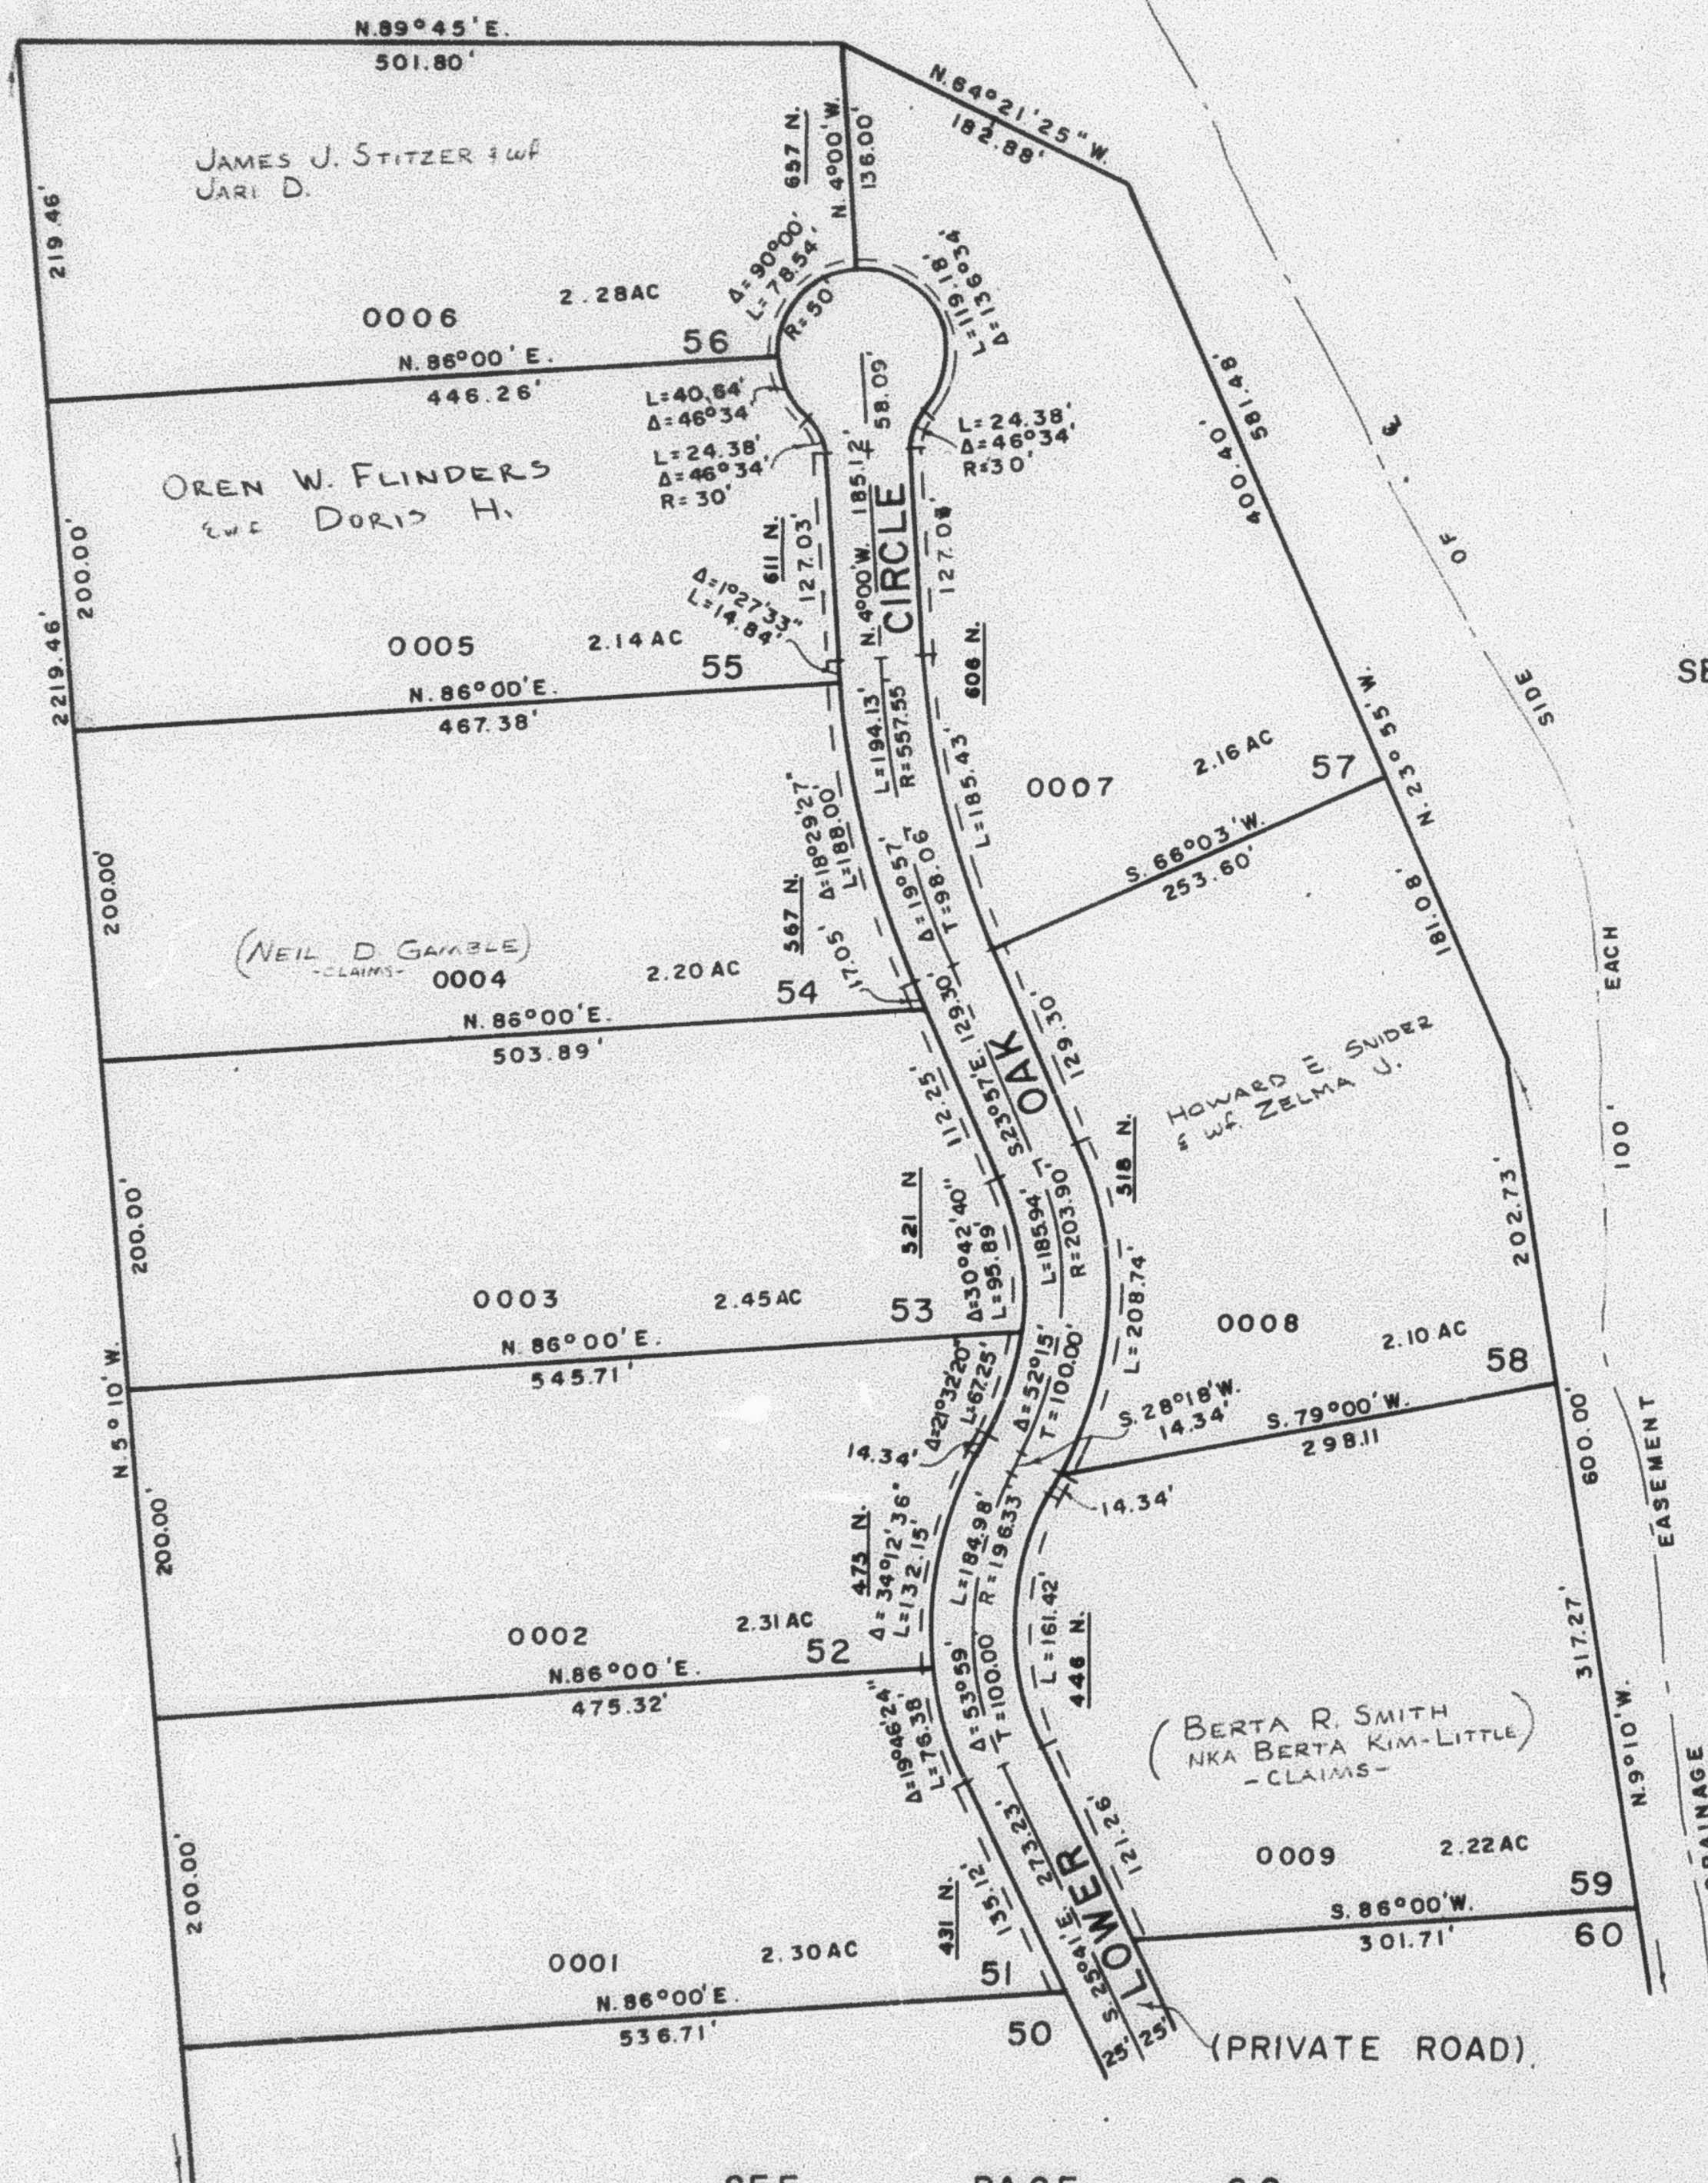

SEE PAGE 57

SEE PAGE 57

FOR COMPLETE ENG. DATA
 SEE ORIG. DED. PLAT. IN
 BOOK 18, PAGES 16, 17, 18, 19

DRAINAGE & UTILITY EASEMENT
 ACROSS THE FRONT 7' OF
 EACH LOT

SEE PAGE 62