

A PART OF SEC. 25 & 36, T.8N., R.2E. & A PART OF SEC. 30 & 31, T.8N., R.3E. 64
S.L.B.&M., U.S. SURVEY
SUNRIDGE HIGHLANDS NO.1


TAXING UNIT: 58

SCALE 1" = 500'

PREFIX: 23-064

SEE P. 79

SEC. 30
SEE P. 46

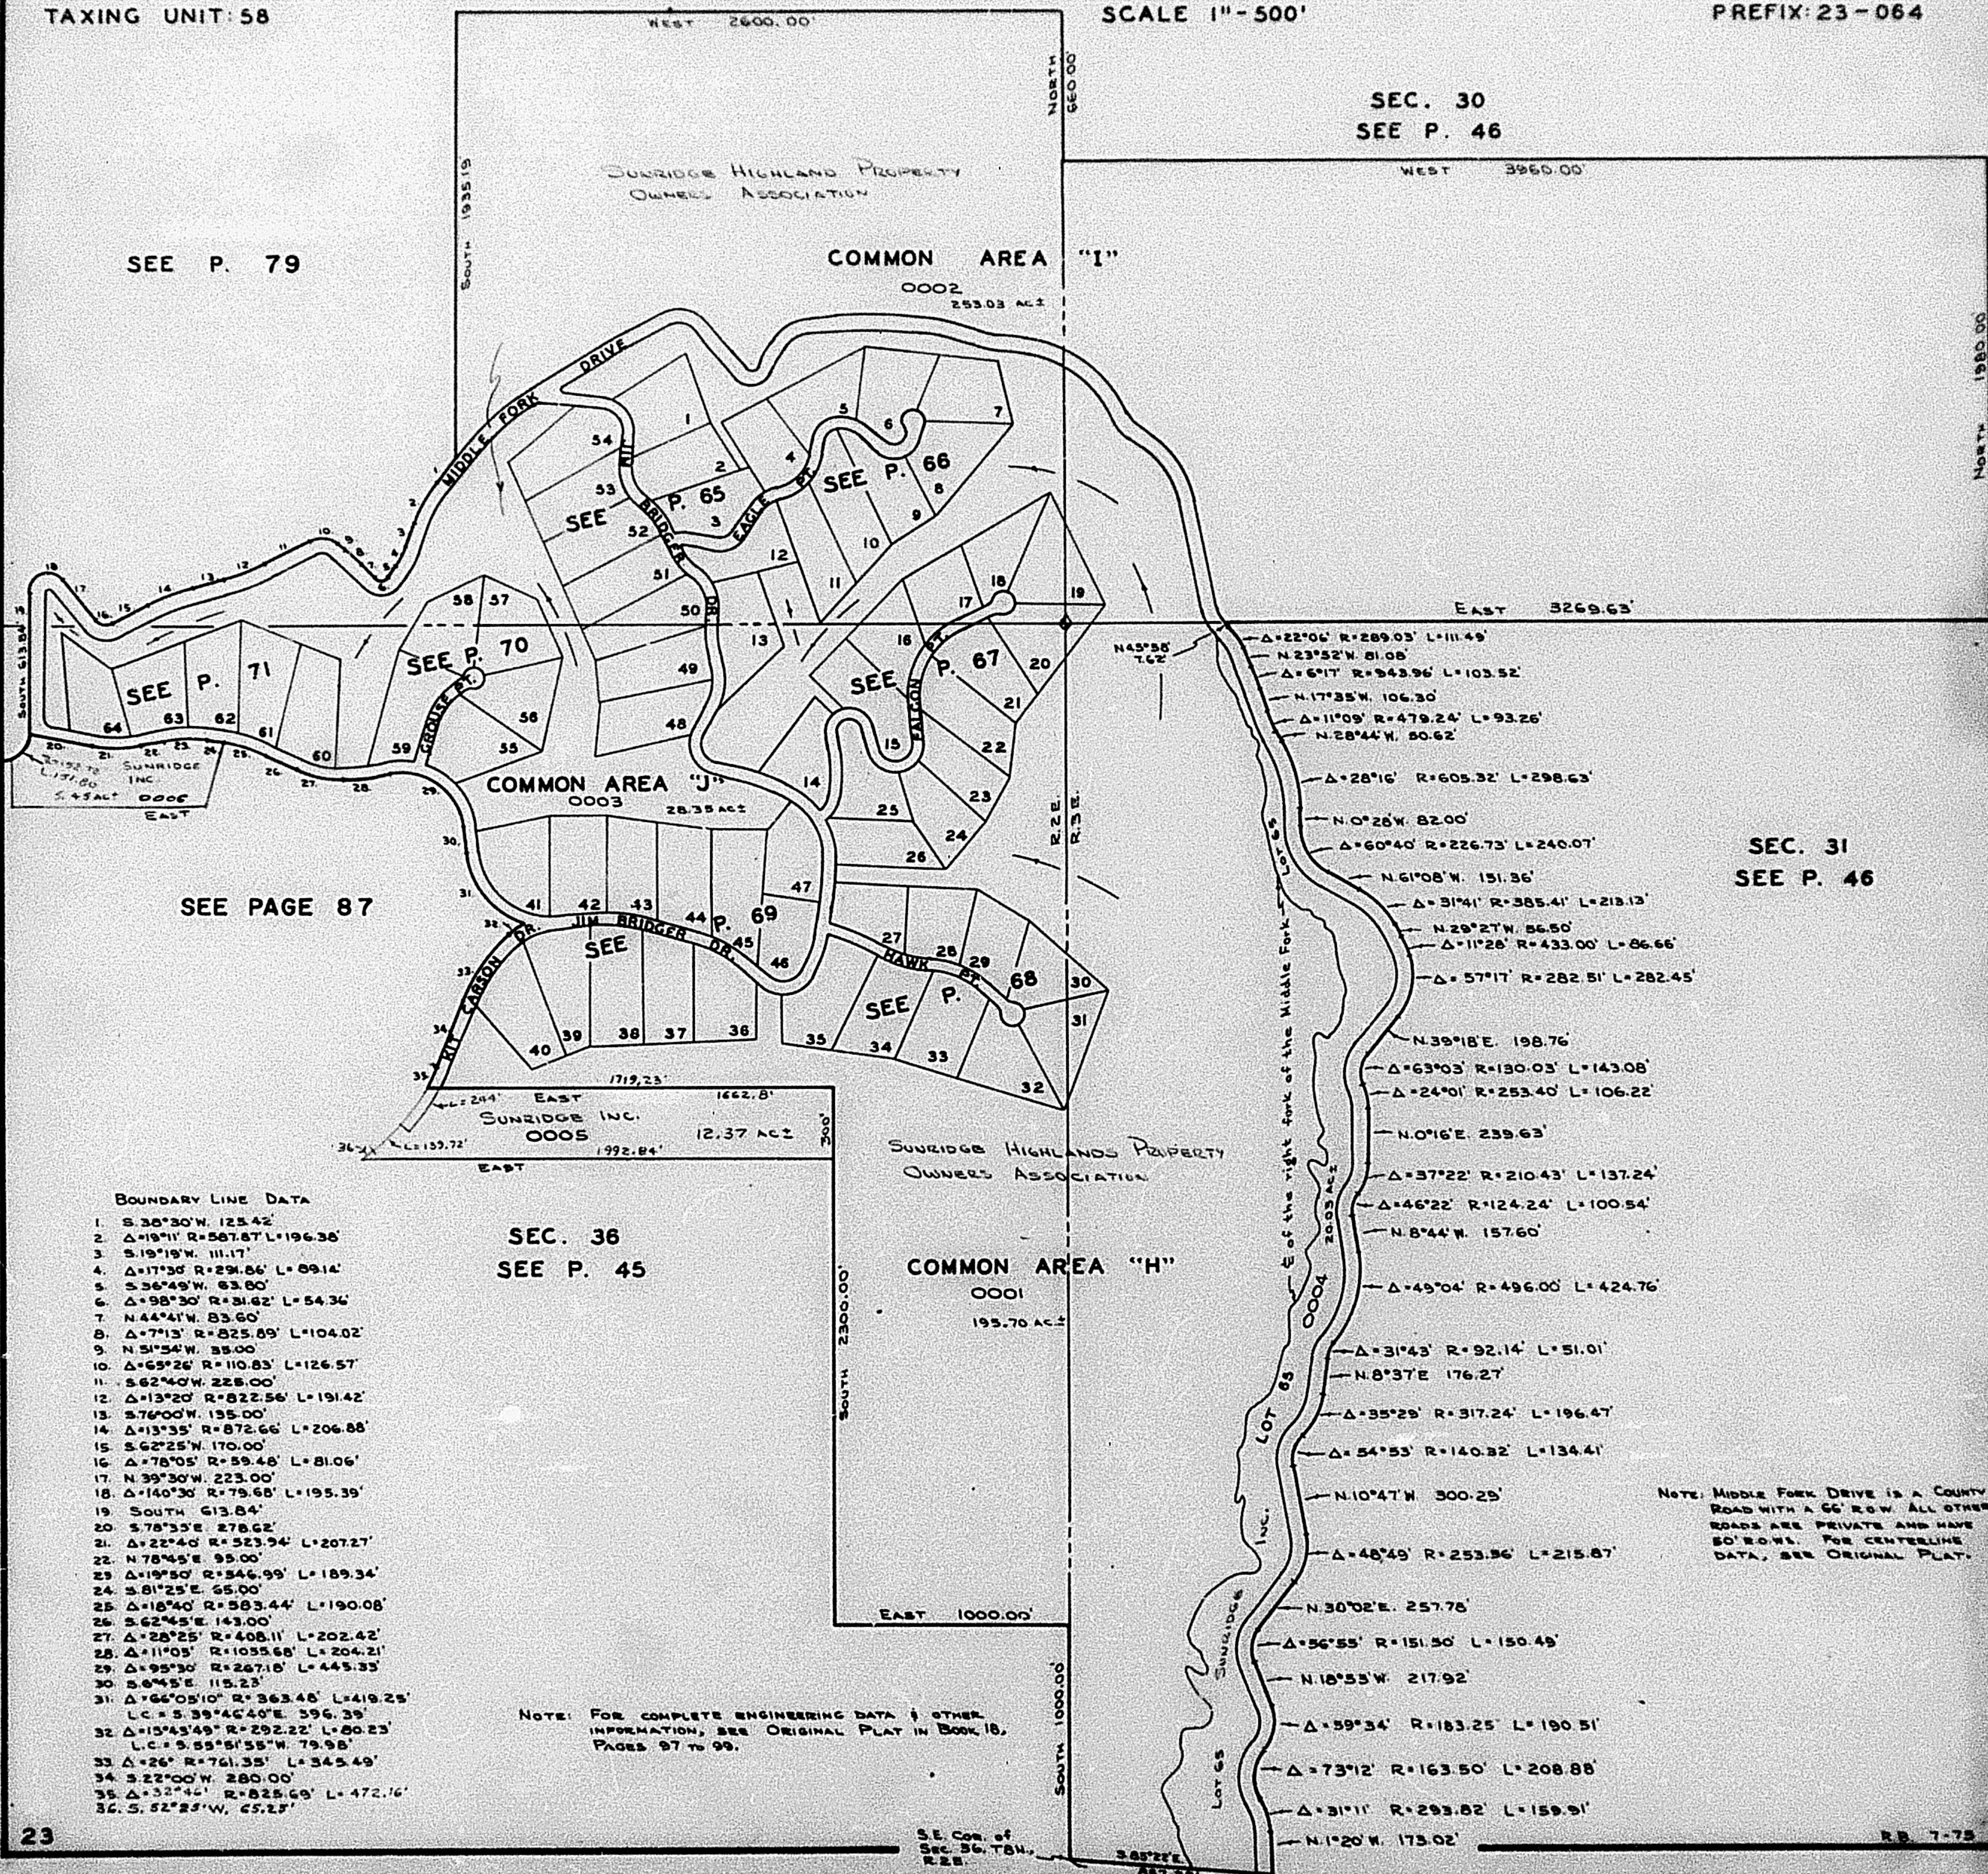

SEE PAGE 87

SEC. 31
SEE P. 46

SEC. 36
SEE P. 45

- BOUNDARY LINE DATA
1. S. 38°30'W. 125.42'
 2. Δ=19°11' R=587.87' L=196.38'
 3. S. 19°19'W. 111.17'
 4. Δ=17°35' R=291.86' L=89.14'
 5. S. 36°48'W. 63.80'
 6. Δ=98°30' R=31.62' L=54.36'
 7. N. 44°41'W. 83.60'
 8. Δ=7°13' R=825.89' L=104.02'
 9. N. 31°34'W. 35.00'
 10. Δ=65°26' R=110.83' L=126.57'
 11. S. 62°40'W. 225.00'
 12. Δ=13°20' R=822.56' L=191.42'
 13. S. 76°00'W. 135.00'
 14. Δ=13°35' R=872.66' L=206.88'
 15. S. 62°25'W. 170.00'
 16. Δ=78°05' R=59.48' L=81.06'
 17. N. 39°30'W. 223.00'
 18. Δ=140°30' R=79.68' L=195.39'
 19. SOUTH 613.84'
 20. S. 78°35'E. 278.62'
 21. Δ=22°40' R=523.94' L=207.27'
 22. N. 78°45'E. 95.00'
 23. Δ=19°50' R=546.99' L=189.34'
 24. S. 81°25'E. 65.00'
 25. Δ=18°40' R=583.44' L=190.08'
 26. S. 62°45'E. 143.00'
 27. Δ=28°25' R=408.11' L=202.42'
 28. Δ=11°03' R=1055.68' L=204.21'
 29. Δ=95°30' R=267.18' L=445.33'
 30. S. 6°45'E. 115.23'
 31. Δ=66°05'10" R=363.48' L=419.25' L.C.=5.39°46'40"E. 396.39'
 32. Δ=15°43'49" R=292.22' L=80.23' L.C.=5.85°51'35"W. 79.98'
 33. Δ=26° R=761.35' L=345.49'
 34. S. 22°00'W. 280.00'
 35. Δ=32°46' R=825.69' L=472.16'
 36. S. 52°25'W. 65.23'

NOTE: FOR COMPLETE ENGINEERING DATA & OTHER INFORMATION, SEE ORIGINAL PLAT IN BOOK 18, PAGES 97 TO 99.

NOTE: MIDDLE FORK DRIVE IS A COUNTY ROAD WITH A 66' R.O.W. ALL OTHER ROADS ARE PRIVATE AND HAVE 50' R.O.W. FOR CENTERLINE DATA, SEE ORIGINAL PLAT.