


A PART OF SEC. 25 & 36, T.8N., R.2E., & A PART OF SEC 30 & 31, T.8N., R.3E., S.L.B.&M., U.S. SURVEY  
SUNRIDGE HIGHLANDS NO. 1

IN WEBER COUNTY  
SCALE 1" = 500'

TAXING UNIT: 58

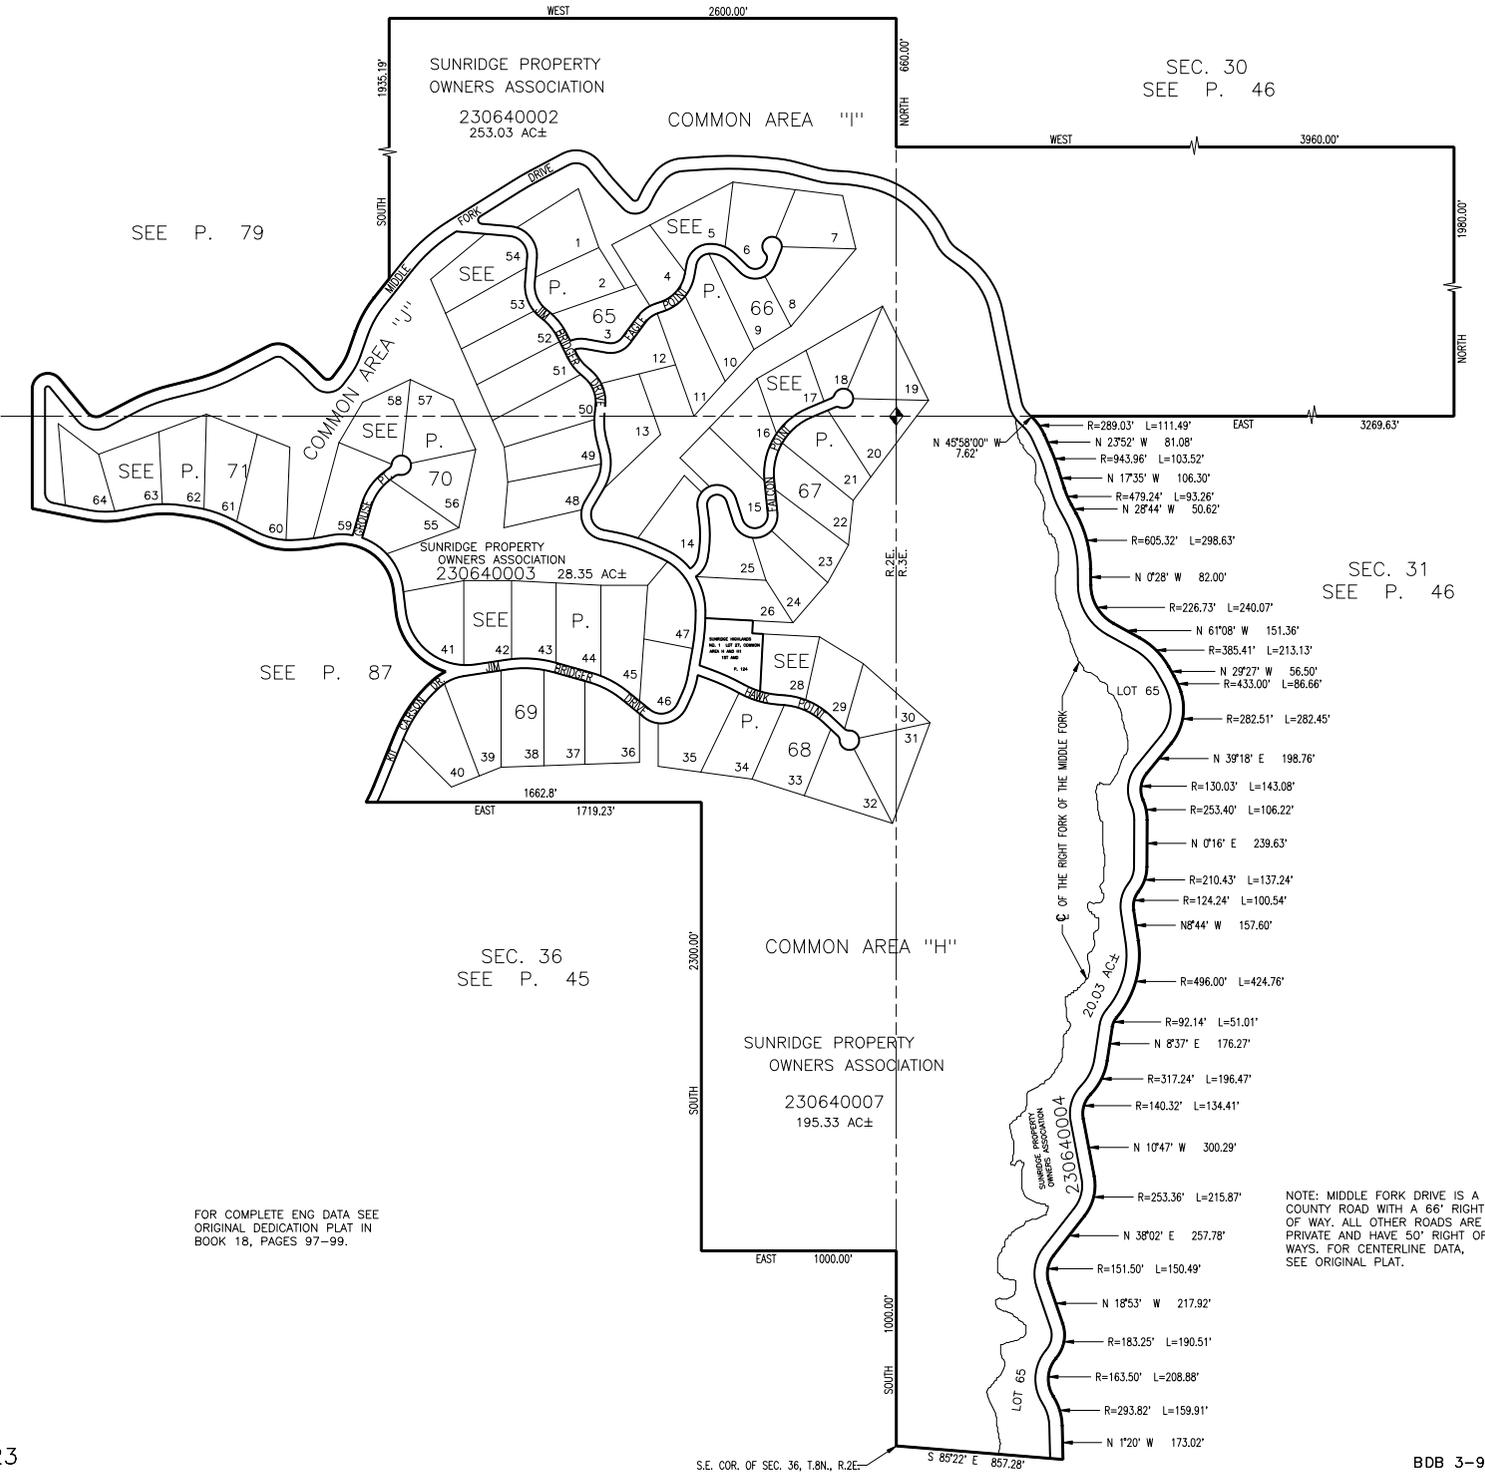

SEE P. 79

SEE P. 87

SEC. 30  
SEE P. 46

SEC. 31  
SEE P. 46

SEC. 36  
SEE P. 45

FOR COMPLETE ENG DATA SEE  
ORIGINAL DEDICATION PLAT IN  
BOOK 18, PAGES 97-99.

NOTE: MIDDLE FORK DRIVE IS A  
COUNTY ROAD WITH A 66' RIGHT  
OF WAY. ALL OTHER ROADS ARE  
PRIVATE AND HAVE 50' RIGHT OF  
WAYS. FOR CENTERLINE DATA,  
SEE ORIGINAL PLAT.