


A PART OF SEC. 25 & 36, T.8N., R.2E., & A PART OF SEC 30 & 31, T.8N., R.3E., S.L.B.&M., U.S. SURVEY
SUNRIDGE HIGHLANDS NO. 1

IN WEBER COUNTY
 SCALE 1" = 500'

TAXING UNIT: 58

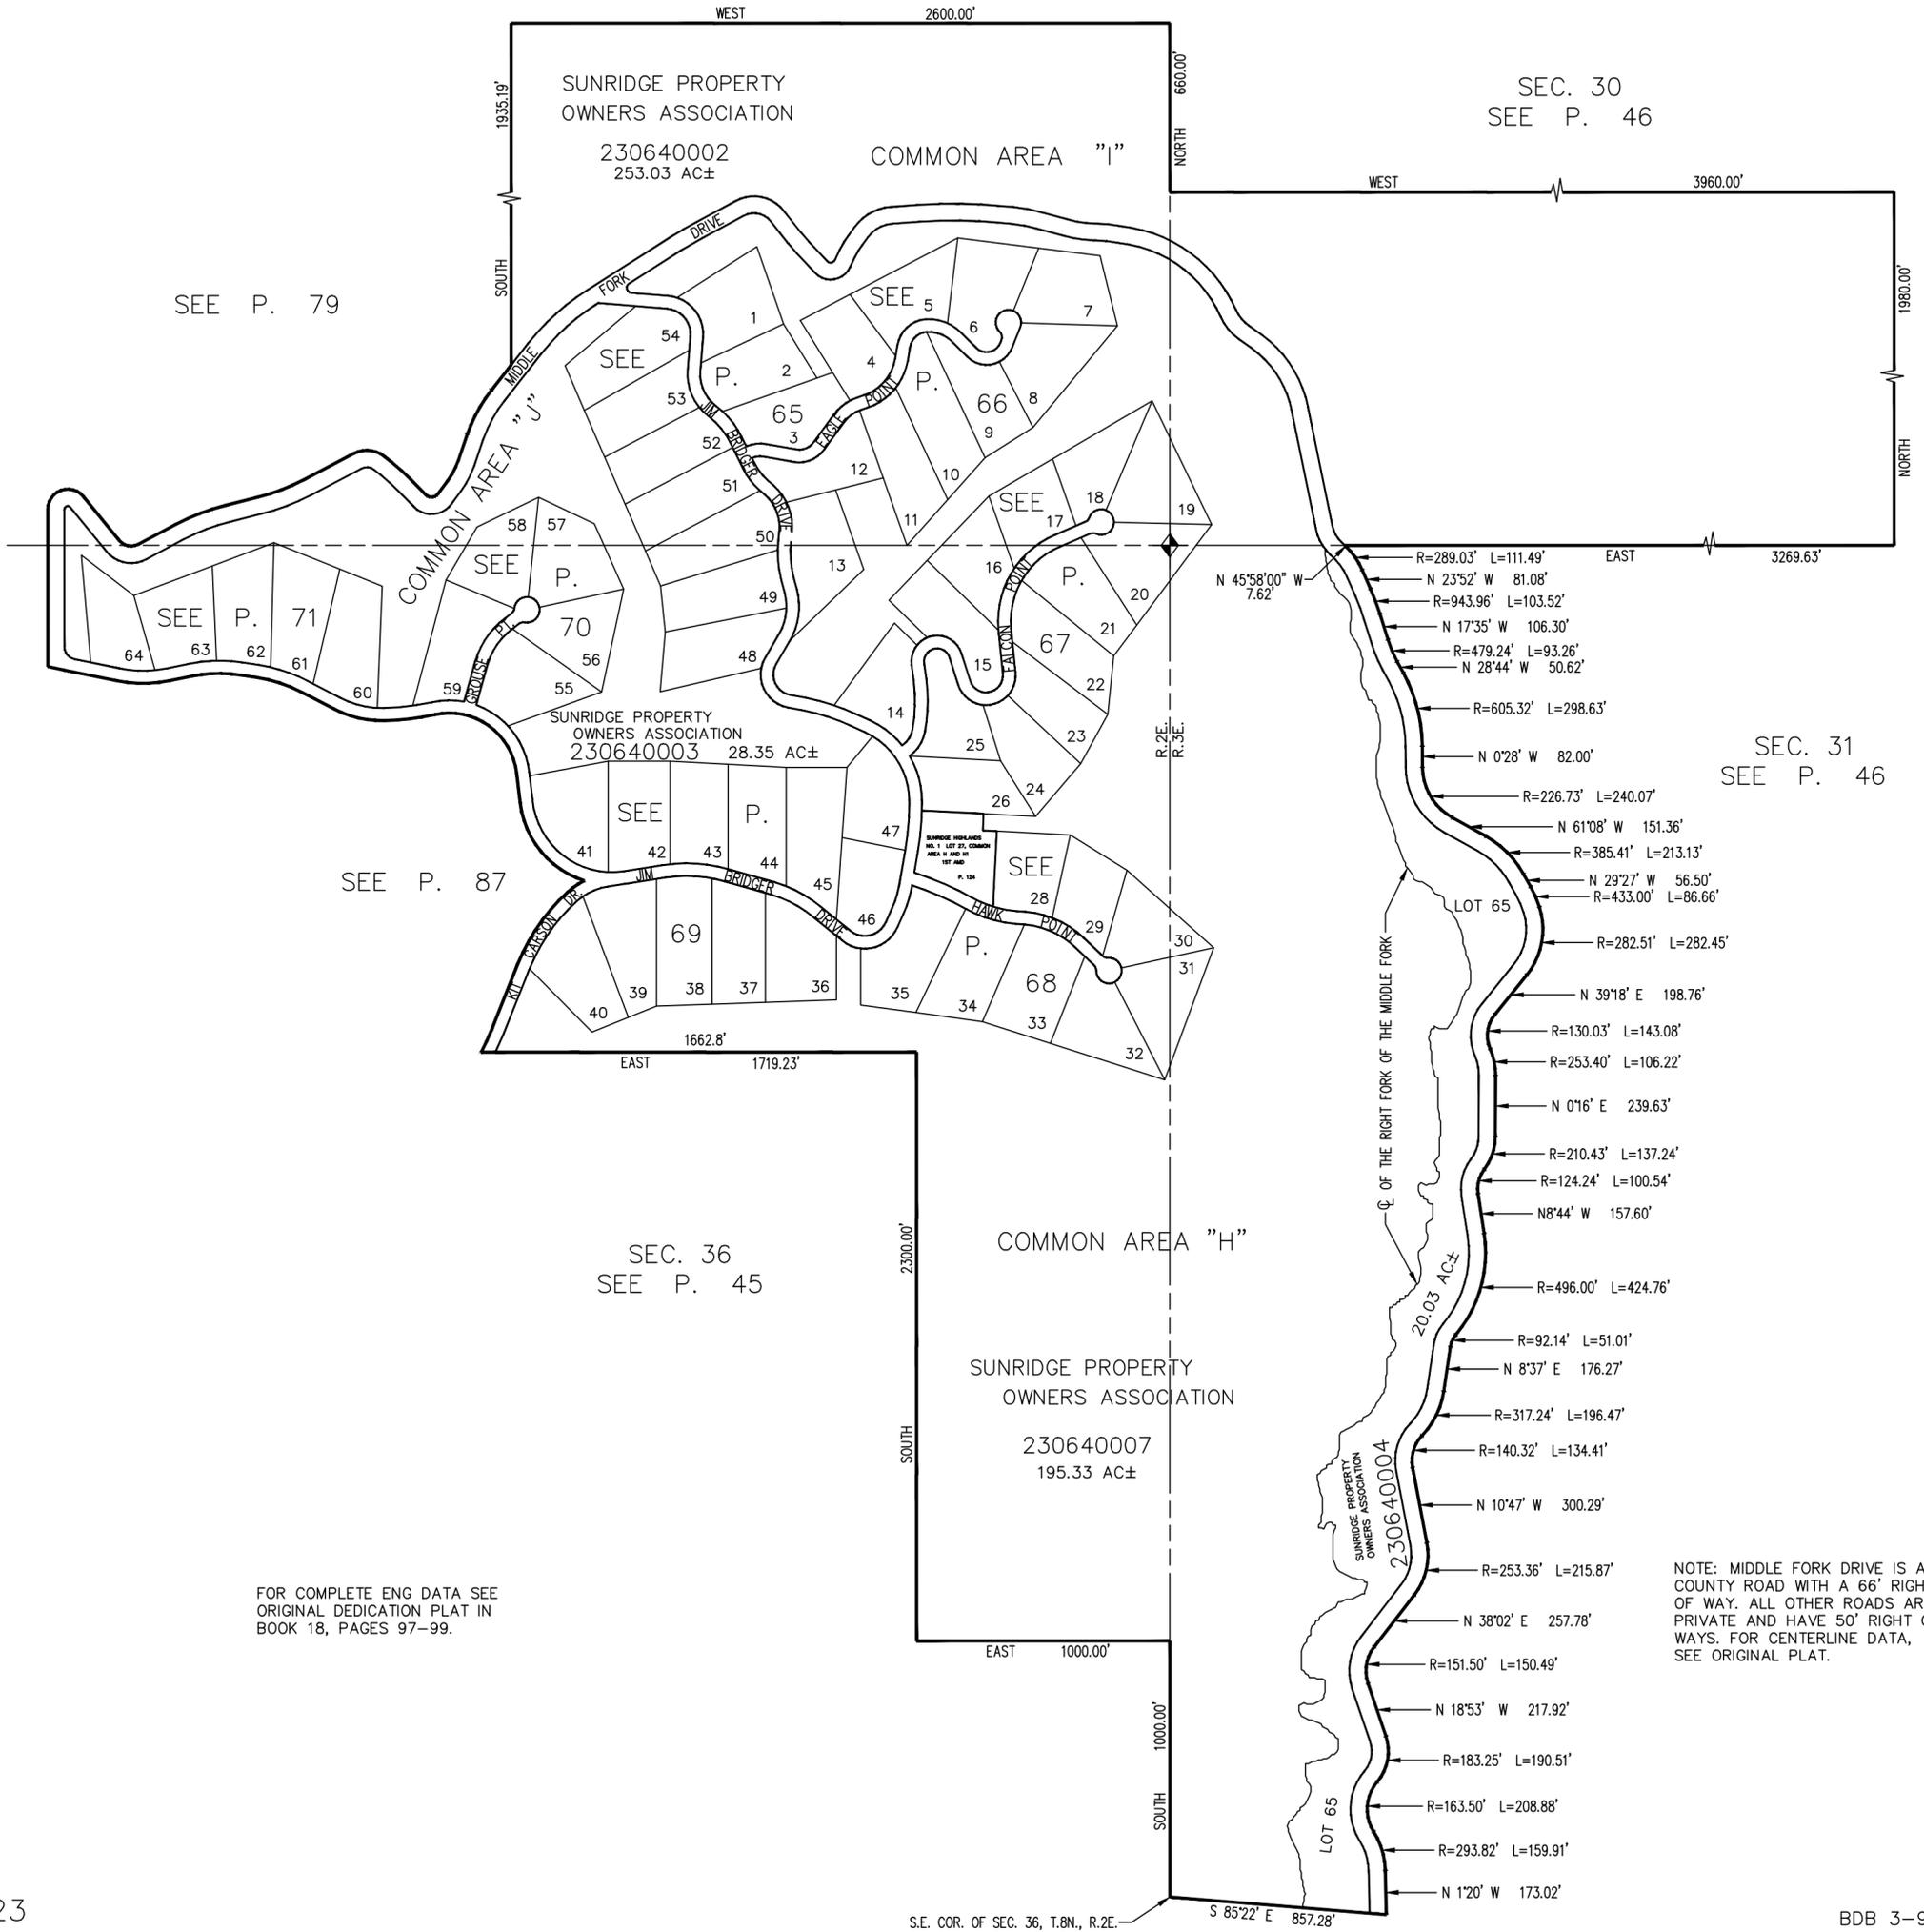

FOR COMPLETE ENG DATA SEE
 ORIGINAL DEDICATION PLAT IN
 BOOK 18, PAGES 97-99.

NOTE: MIDDLE FORK DRIVE IS A
 COUNTY ROAD WITH A 66' RIGHT
 OF WAY. ALL OTHER ROADS ARE
 PRIVATE AND HAVE 50' RIGHT OF
 WAYS. FOR CENTERLINE DATA,
 SEE ORIGINAL PLAT.