


A PART OF SEC. 25 & 36, T.8N., R.2E., & A PART OF SEC 30 & 31, T.8N., R.3E., S.L.B.&M., U.S. SURVEY  
**SUNRIDGE HIGHLANDS NO. 1**

IN WEBER COUNTY  
SCALE 1" = 500'

TAXING UNIT: 520

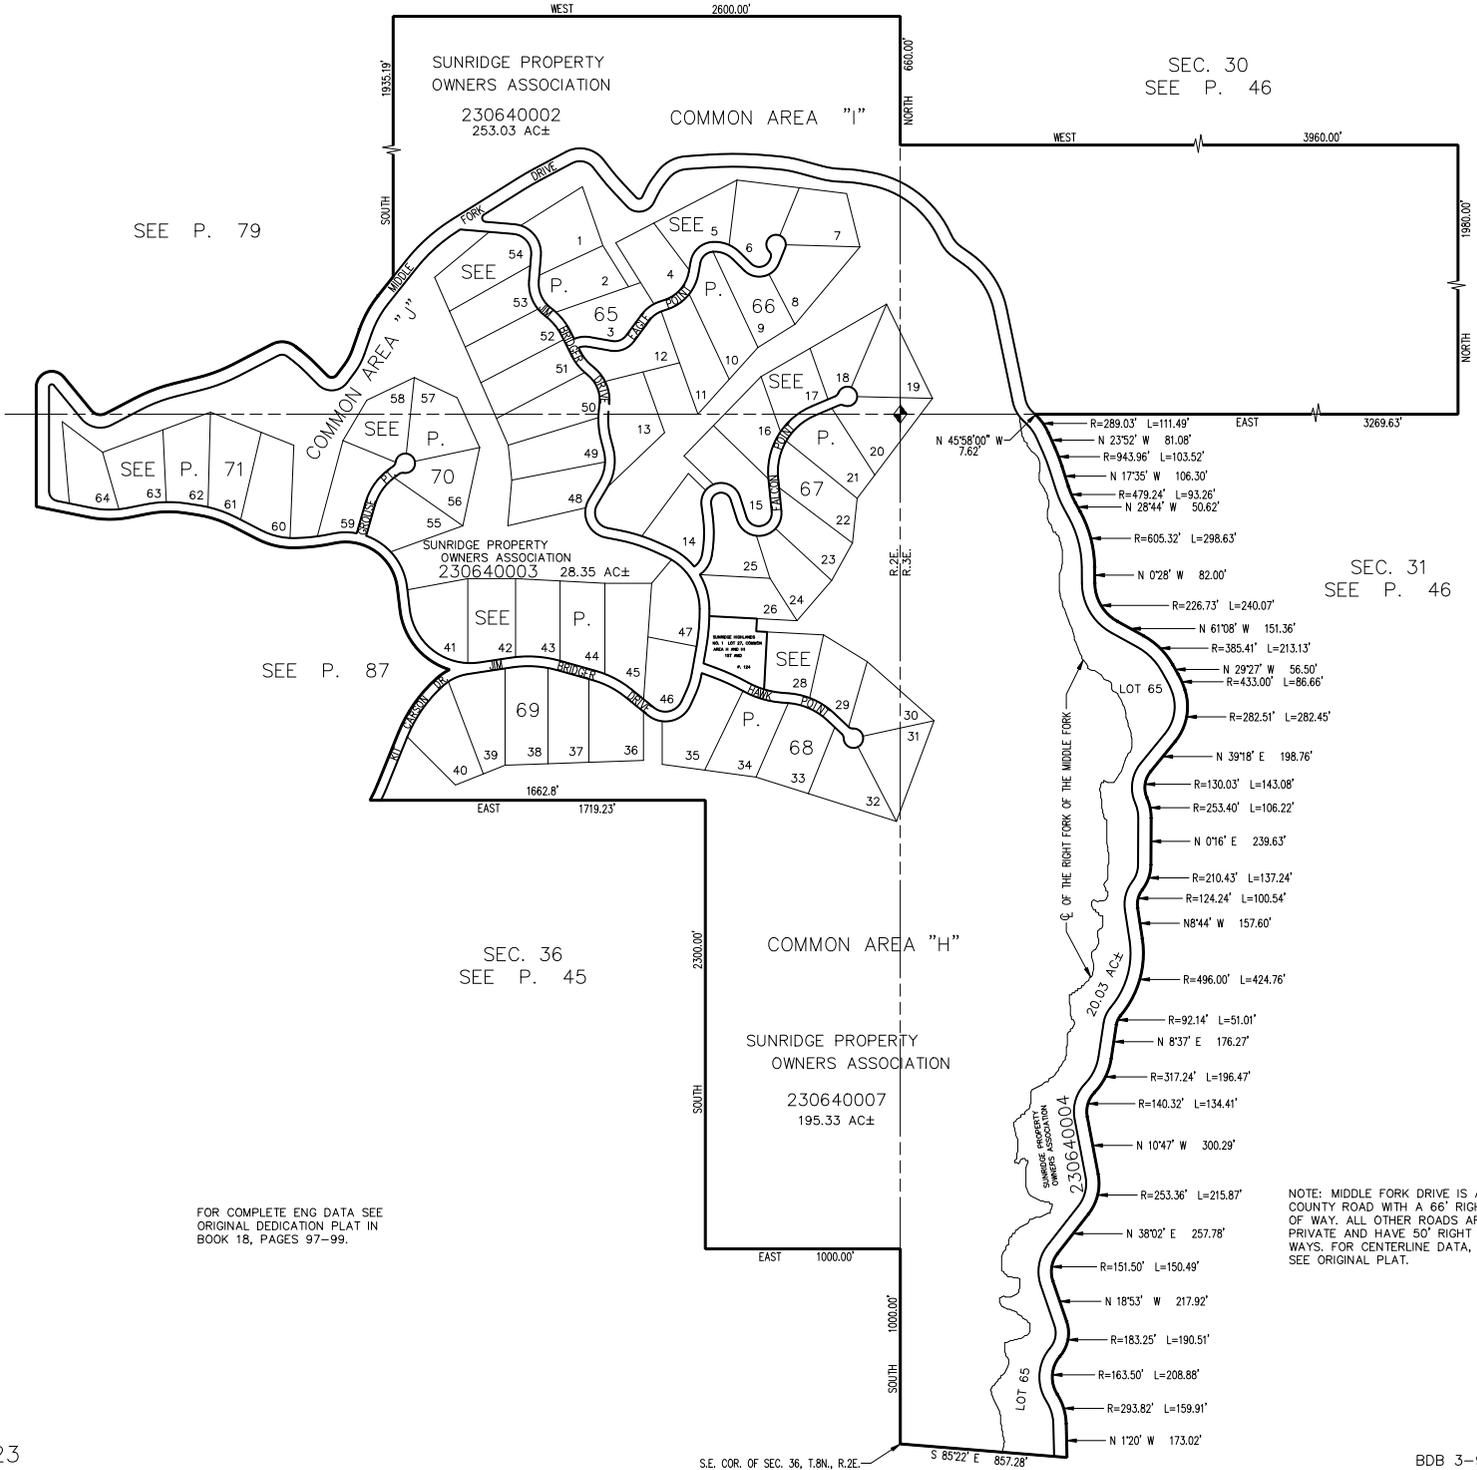

FOR COMPLETE ENG DATA SEE ORIGINAL DEDICATION PLAT IN BOOK 18, PAGES 97-99.

NOTE: MIDDLE FORK DRIVE IS A COUNTY ROAD WITH A 66' RIGHT OF WAY. ALL OTHER ROADS ARE PRIVATE AND HAVE 50' RIGHT OF WAYS. FOR CENTERLINE DATA, SEE ORIGINAL PLAT.