


A PART OF SEC. 25 & 36, T.8N., R.2E., & A PART OF SEC 30 & 31, T.8N., R.3E., S.L.B.&M., U.S. SURVEY

SUNRIDGE HIGHLANDS NO. 1

IN WEBER COUNTY
SCALE 1" = 500'

TAXING UNIT: 520

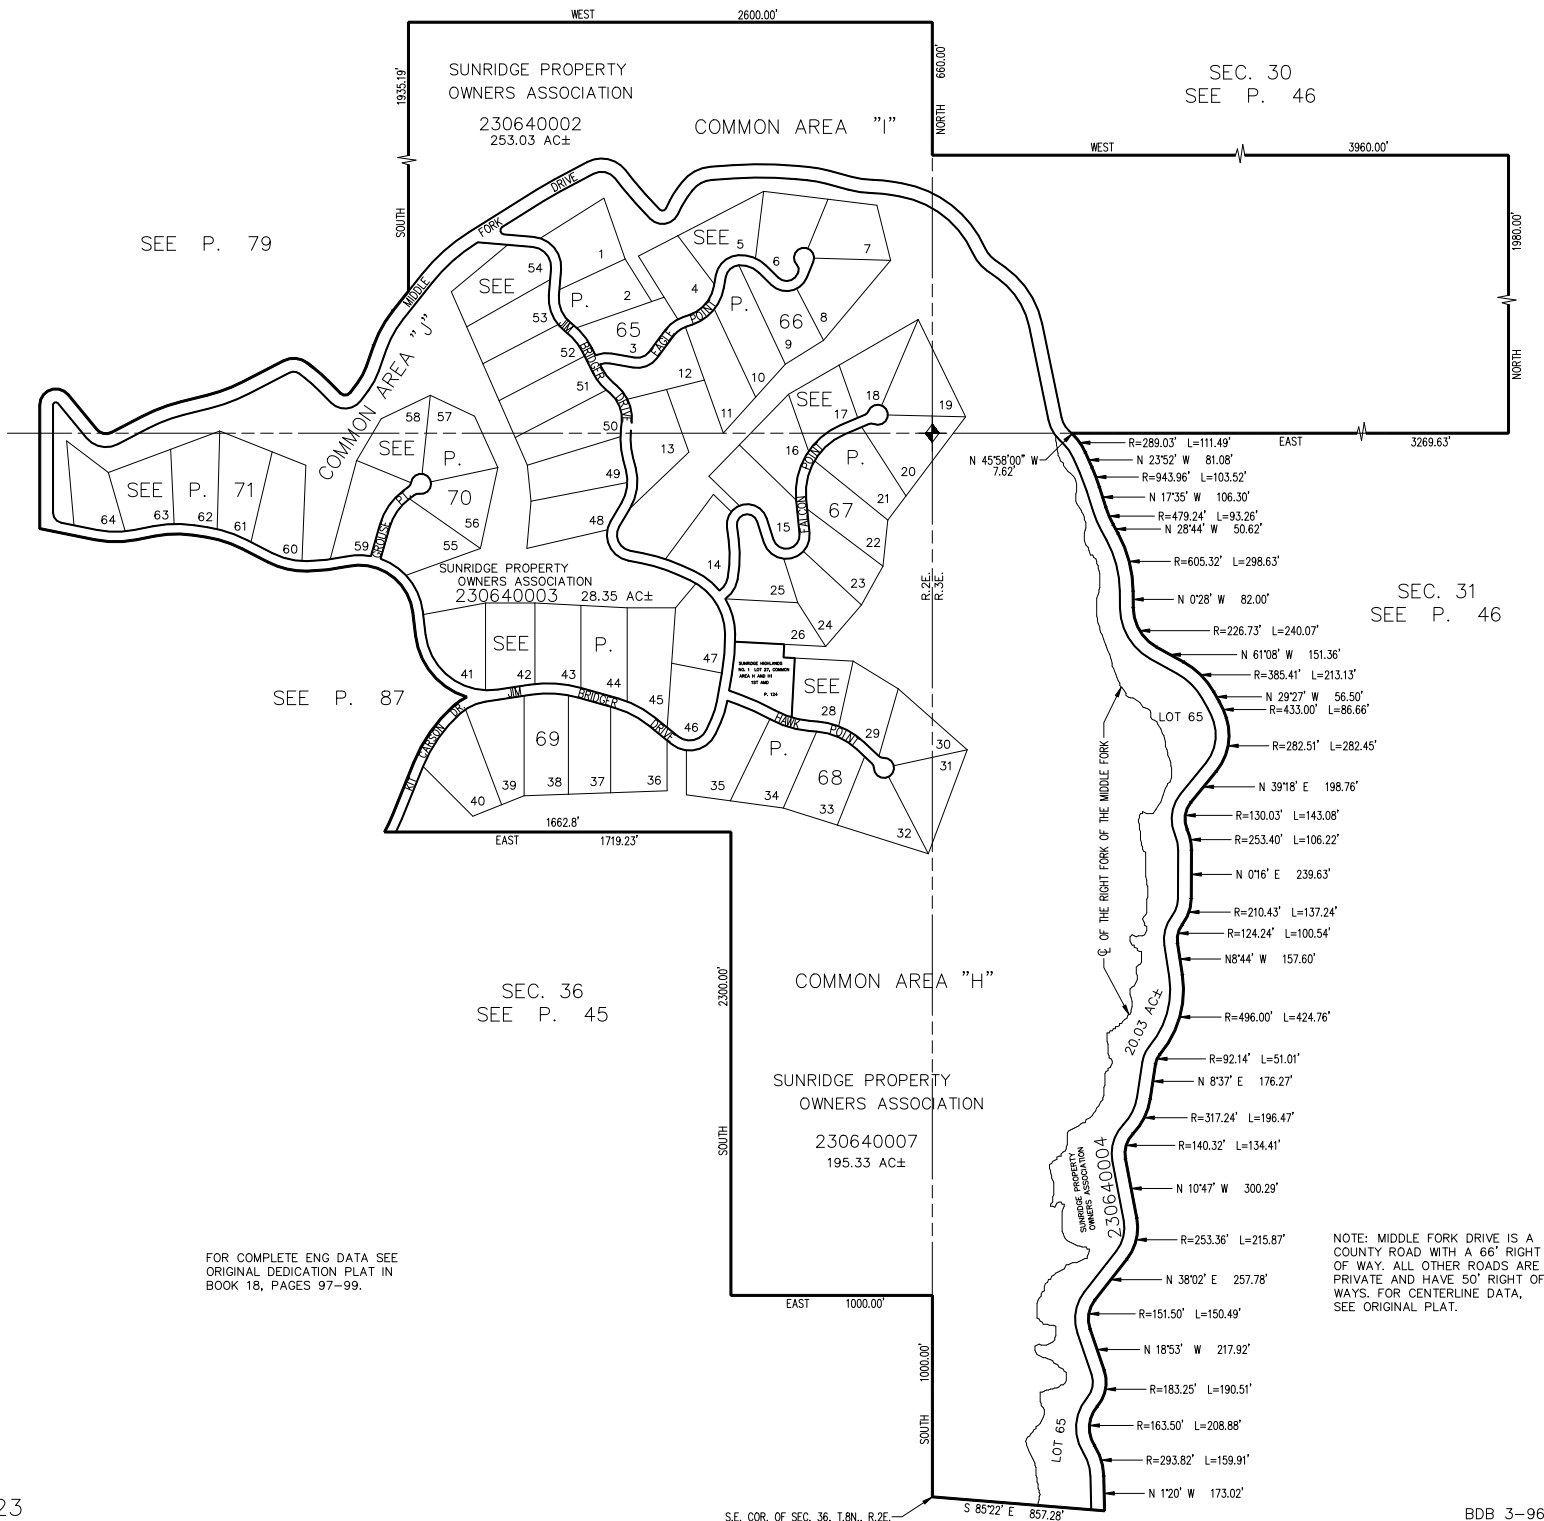

FOR COMPLETE ENG DATA SEE
ORIGINAL DEDICATION PLAT IN
BOOK 18, PAGES 97-99.

NOTE: MIDDLE FORK DRIVE IS A
COUNTY ROAD WITH A 66' RIGHT
OF WAY. ALL OTHER ROADS ARE
PRIVATE AND HAVE 50' RIGHT OF
WAYS. FOR CENTERLINE DATA,
SEE ORIGINAL PLAT.