


A PART OF SEC. 25 & 36, T.8N., R.2E., & A PART OF SEC 30 & 31, T.8N., R.3E., S.L.B.&M., U.S. SURVEY

SUNRIDGE HIGHLANDS NO. 1

IN WEBER COUNTY
SCALE 1" = 500'

TAXING UNIT: 520

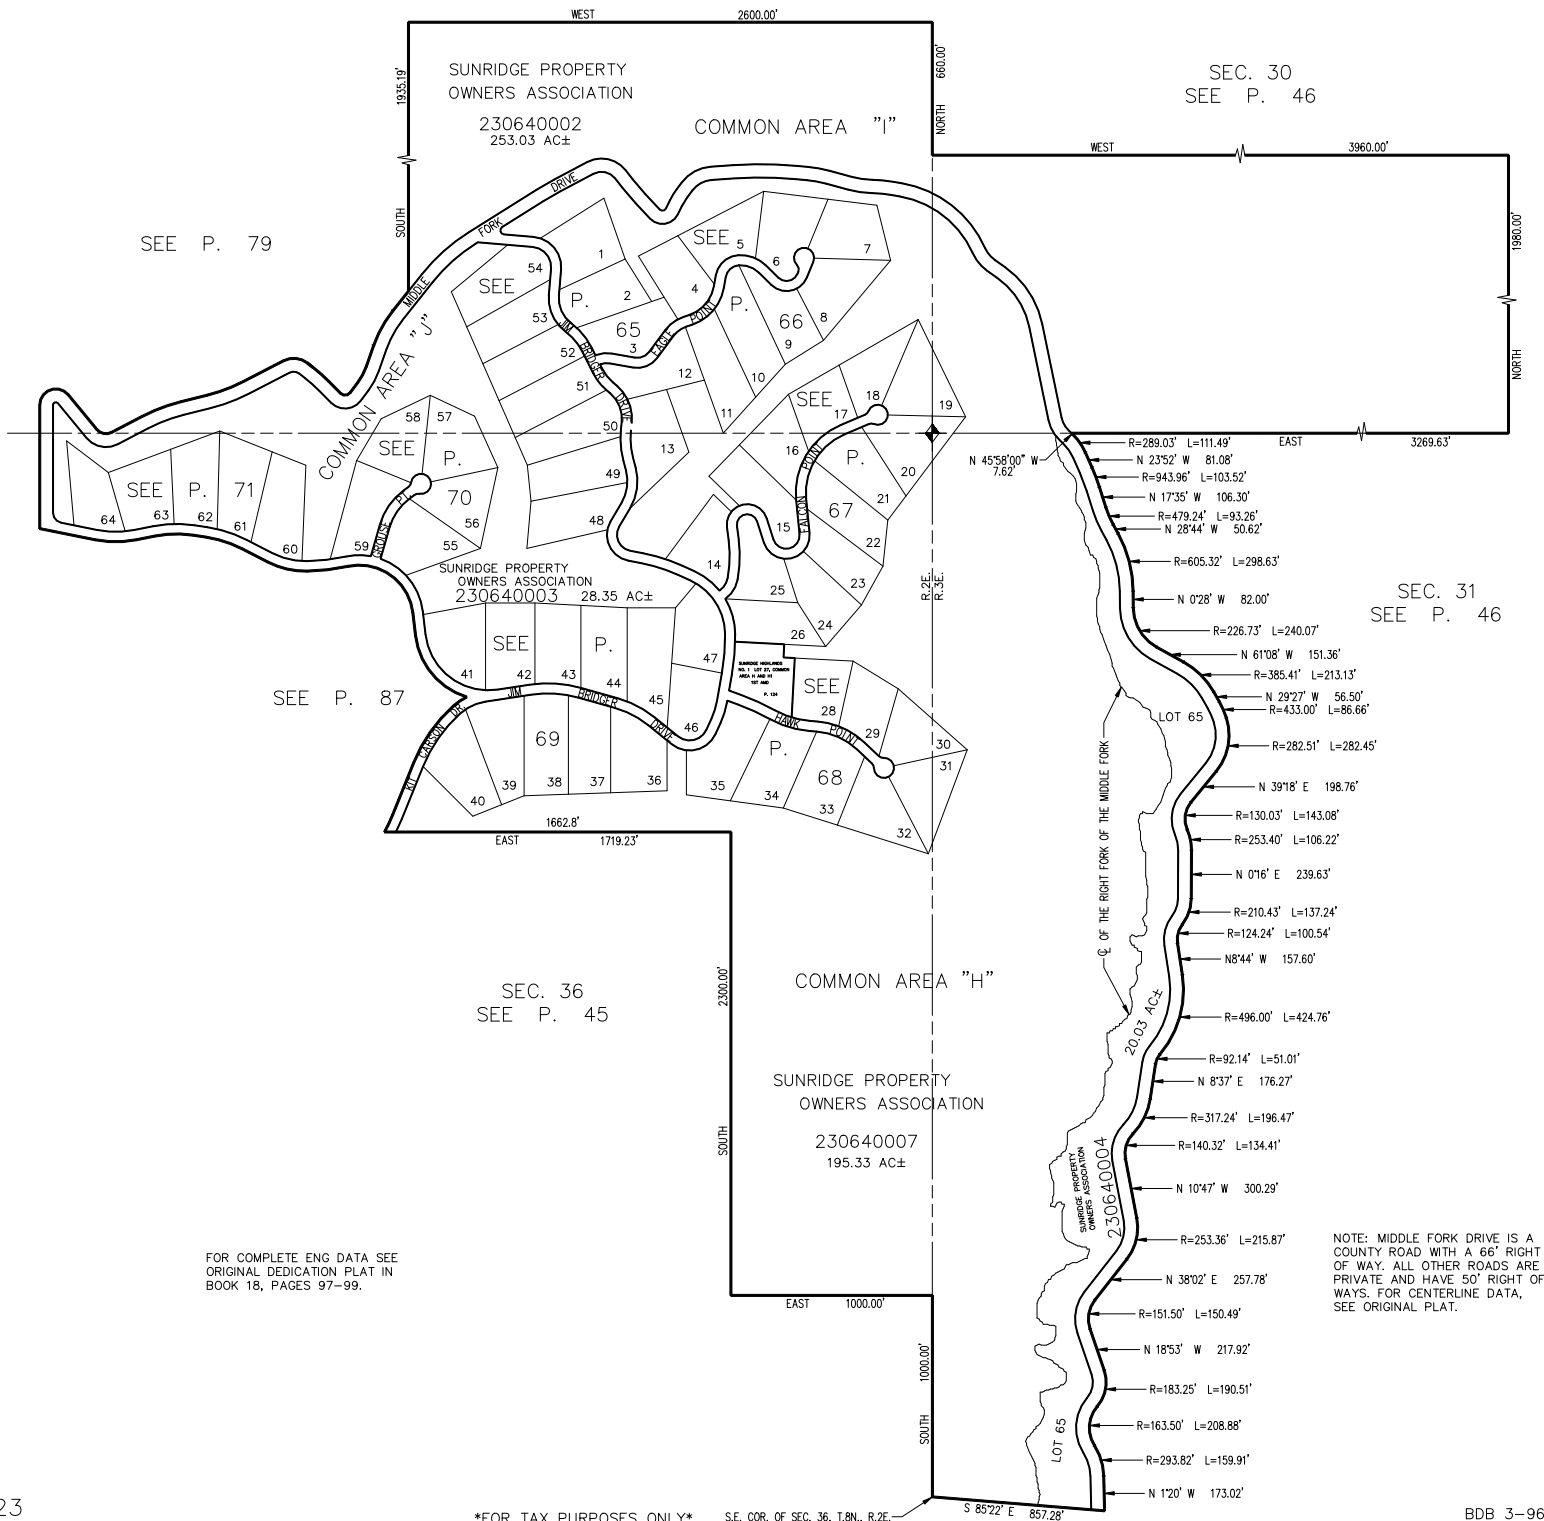

FOR COMPLETE ENG DATA SEE
ORIGINAL DEDICATION PLAT IN
BOOK 18, PAGES 97-99.

NOTE: MIDDLE FORK DRIVE IS A
COUNTY ROAD WITH A 66' RIGHT
OF WAY. ALL OTHER ROADS ARE
PRIVATE AND HAVE 50' RIGHT OF
WAYS. FOR CENTERLINE DATA,
SEE ORIGINAL PLAT.

FOR TAX PURPOSES ONLY

S.E. COR. OF SEC. 36, T.8N., R.2E.

BDB 3-96