

PART OF N.E. 1/4 SEC. 36 & S.E. 1/4 SEC. 25, T.8N., R.2E., S.L.B. & M.

SUNRIDGE HIGHLANDS NO. 1

LOTS 1 TO 3, 12, 13, 48 TO 54

IN WEBER COUNTY

SCALE 1" = 100'

65

TAXING UNIT: 58

COMMON AREA 'H'
SEE 230640001

SEE PAGE 66

COMMON AREA 'J'
SEE 230640003

58


SEE PAGE 70

MIDDLE FORK DRIVE IS A COUNTY
ROAD WITH A 66' RIGHT OF WAY.
ALL OTHER ROADS ARE PRIVATE
AND HAVE 50' RIGHT OF WAYS.

FOR COMPLETE ENG DATA SEE
ORIGINAL DEDICATION PLAT IN
BOOK 18, PAGES 97-99.

FOR ALL COMMON AREAS
SEE PAGE 64.

23

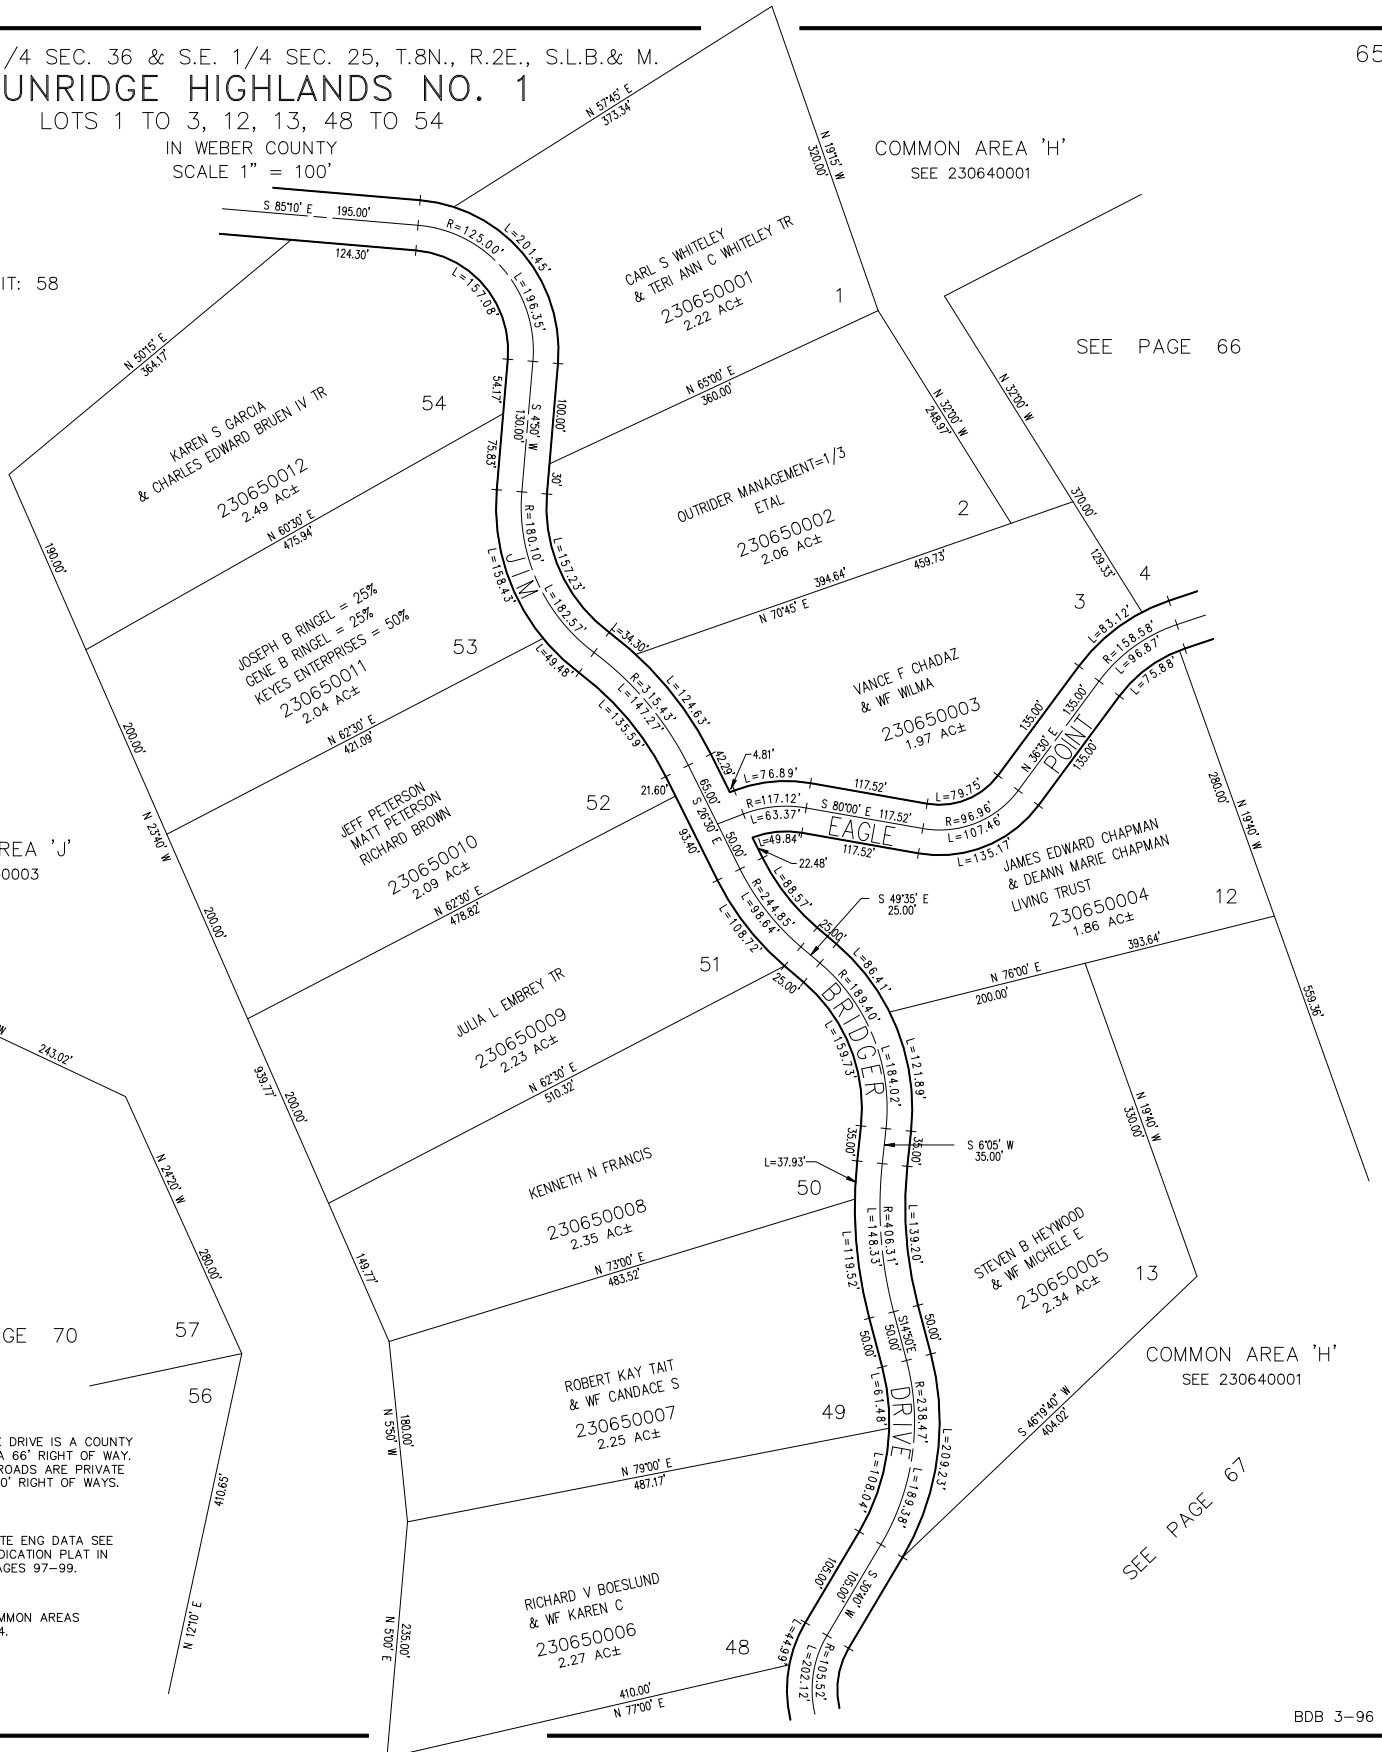

BDB 3-96